



elliottarchitects Ltd

t 01434 633 007
e info@elliottarchitects.co.uk
w www.elliottarchitects.co.uk
a 6 shawwell, stagshaw road, corbridge
northumberland ne45 5PE

- NOTES
- survey information based on scaled drawings provided by client for initial ideas only
 - elliott architects ltd are not responsible for the accuracy of survey information
 - do not scale this drawing / do not scale off dimensions
 - all dimensions in mm unless stated otherwise
 - all variations and supplementary drawings to be approved by the architect
 - all dimension and conditions are to be checked on site
 - contractor to report any dimensional discrepancies or errors without delay

IMPORTANT: All work is to be carried out in accordance with CDM Regulations 2015. All work to be compliant with current buildings regulations. To be read in conjunction with structural engineer's drawings.

Date	No.	Revision Notes

Date	No.	Issue Notes


Project Title	Whitewalls	Whitewalls
Workshop	Whitfield	Hexham
	NE47 8DQ	

Sheet Title
Proposed Workshop Ground Floor Plan

Sheet Scale	Drawn By
1:50 @ A3	DF

Sheet No.	Project ID	Number
373	1002	

©elliott architects ltd

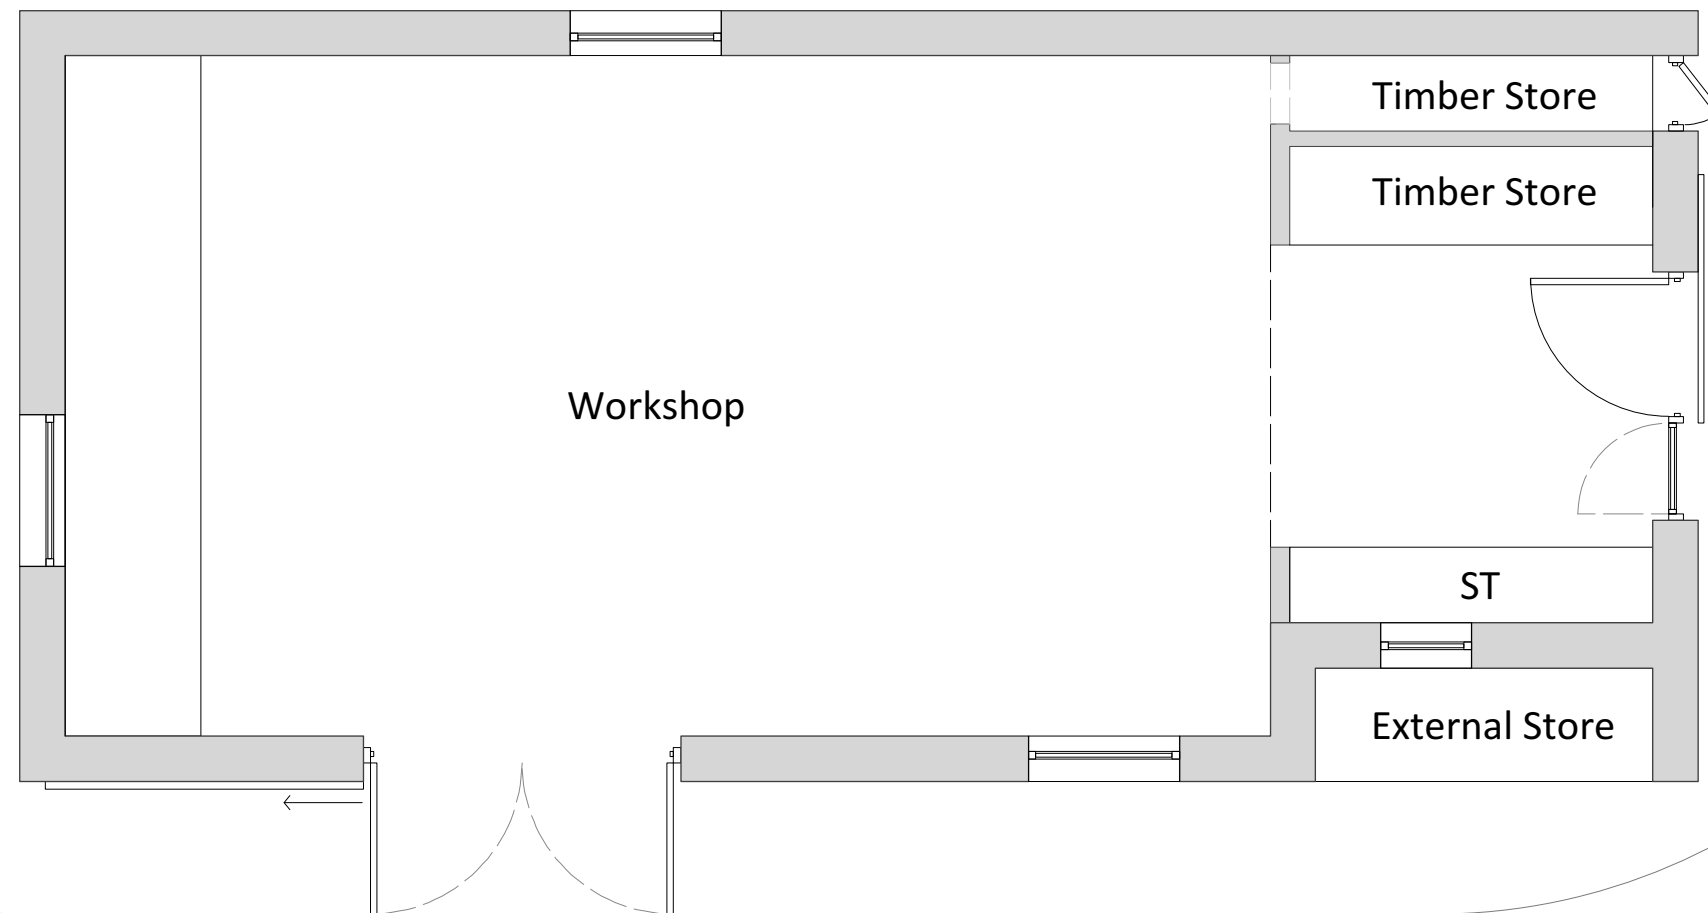

Proposed Workshop Ground Floor Plan 1:50