

- Materials Key**
1. Concrete Plinth
  2. Natural Timber Cladding
  3. Timber Framed Window
  4. Timber Framed Door
  5. Timber Roller Screen
  6. Corrugated Metal Roof
  7. Corrugated Transparent Panel
  8. Aluminum Rainwater Goods
  9. Solar PV Panel


**elliottarchitects** Ltd

t 01434 633 007  
e info@elliottarchitects.co.uk  
w www.elliottarchitects.co.uk  
a 6 shawwell, stagshaw road, corbridge  
northumberland ne45 5PE


NOTES

- survey information based on scaled drawings provided by client for initial ideas only
- elliott architects ltd are not responsible for the accuracy of survey information
- do not scale this drawing / do not scale off dimensions
- all dimensions in mm unless stated otherwise
- all variations and supplementary drawings to be approved by the architect
- all dimension and conditions are to be checked on site
- contractor to report any dimensional discrepancies or errors without delay

**IMPORTANT: All work is to be carried out in accordance with CDM Regulations 2015. All work to be compliant with current buildings regulations. To be read in conjunction with structural engineer's drawings.**

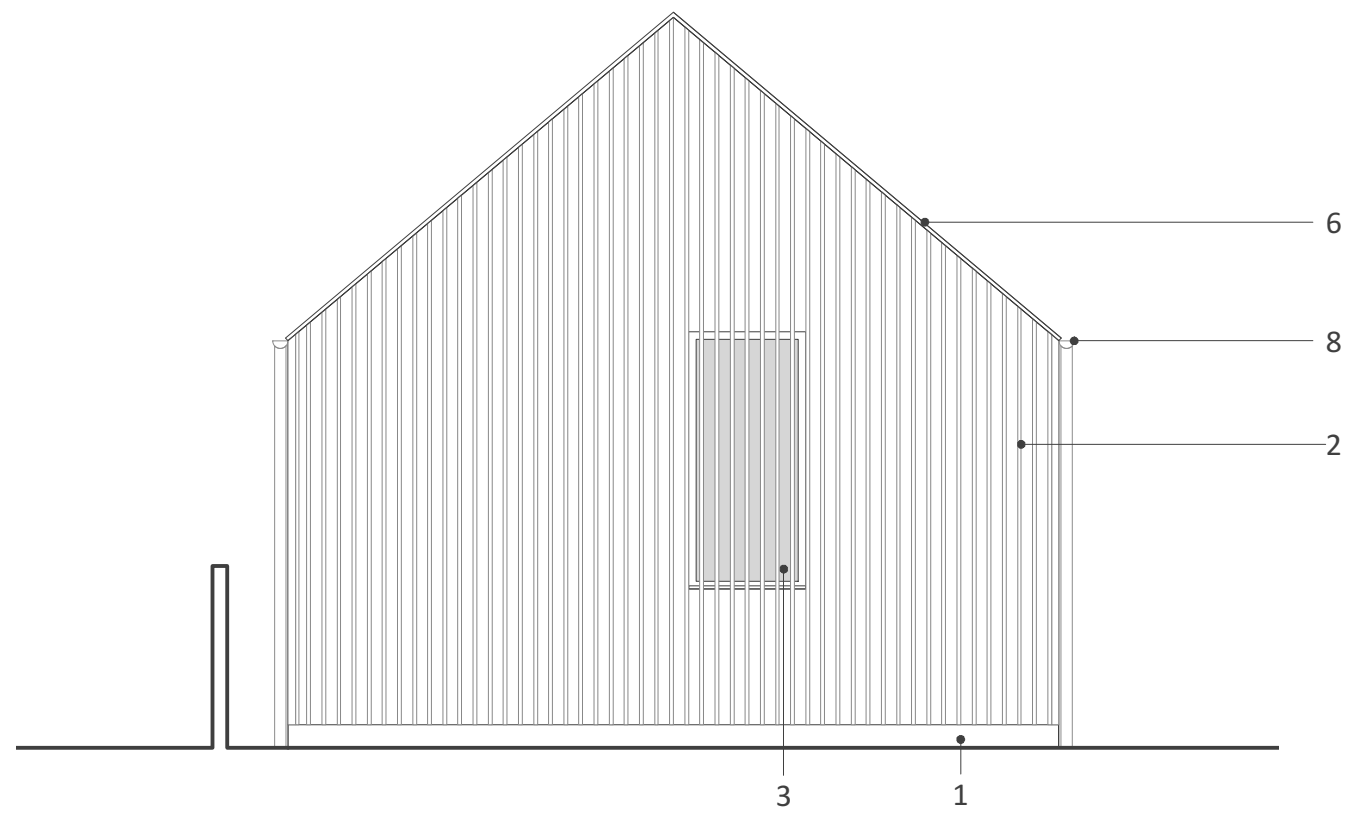

Proposed South-East Elevation 1:50

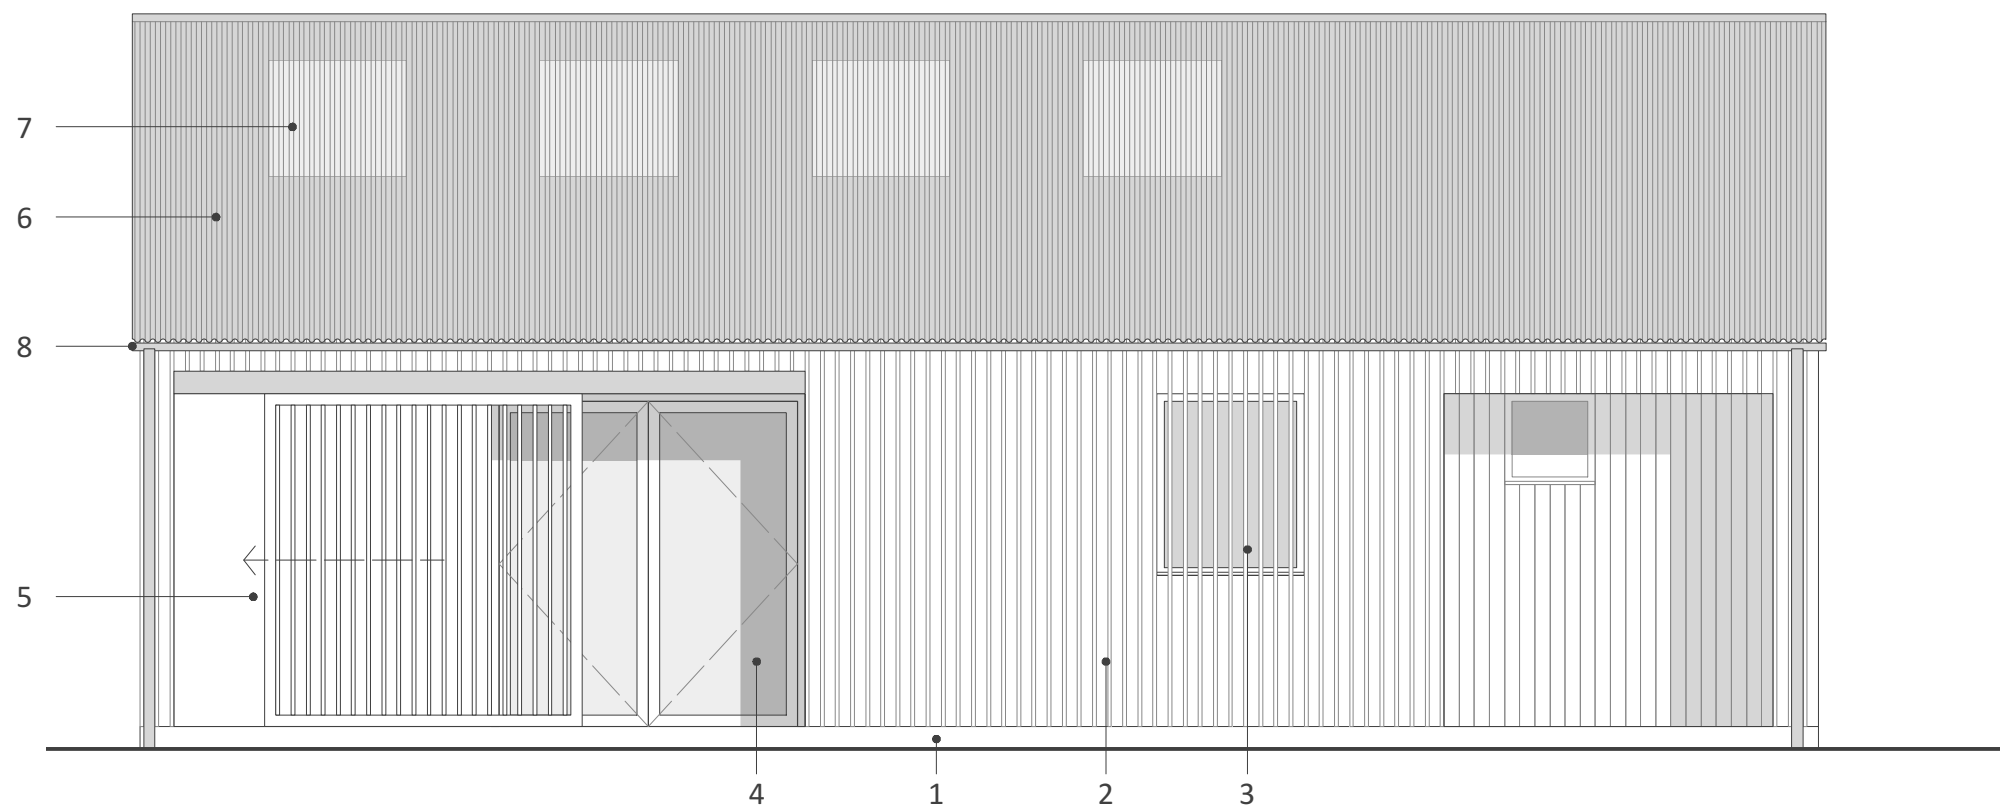

Proposed North-East Elevation 1:50

Date	No.	Revision Notes

Date	No.	Issue Notes

<b>Project Title</b>	Whitewalls Workshop	Whitewalls Whitfield Hexham NE47 8DQ
----------------------	---------------------	--------------------------------------

<b>Sheet Title</b>	Proposed North + East Elevations
--------------------	----------------------------------

<b>Sheet Scale</b>	1:50	<b>Drawn By</b>	DF
--------------------	------	-----------------	----

<b>Sheet No.</b>	373	<b>Number</b>	2001
------------------	-----	---------------	------