




NORTH ELEVATION

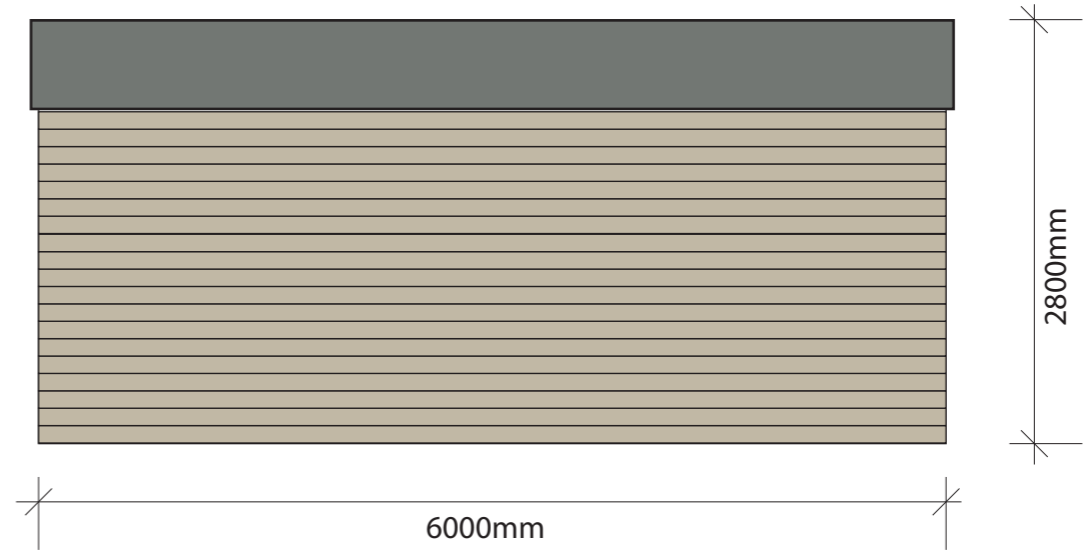

SOUTH ELEVATION

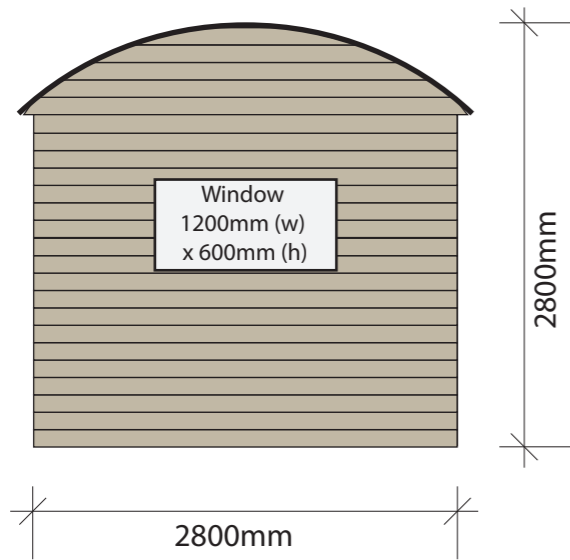

EAST ELEVATION

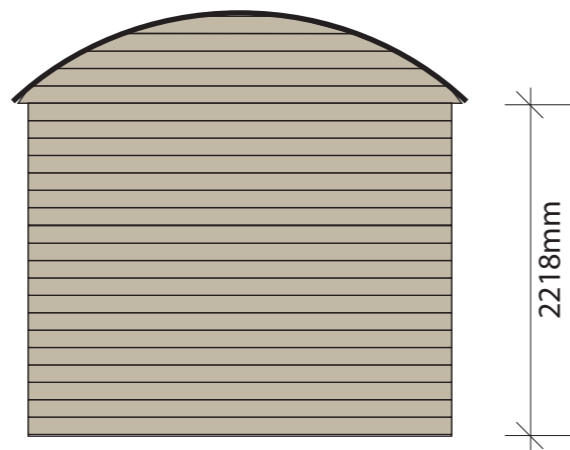

WEST ELEVATION

NOTES :

- Shed to be clad in larch or other softwood, uncoloured and allowed to grey with age
- Roof to be box profile steel roofing sheets Anthracite grey in colour
- Double doors to be timber to match shed cladding and to open outwards

Drawing No. Shed 01/21 Date : June 2021	Drawing Name TIMBER GARDEN SHED Size : A3 Scale : 1:50	Project WHITEWALLS : Planning	Revision	Date	Brian and Fiona Fidler Whitewalls Mohope Hexham NE47 8DQ