


OUTLINE OF NEIGHBOURS HOUSE

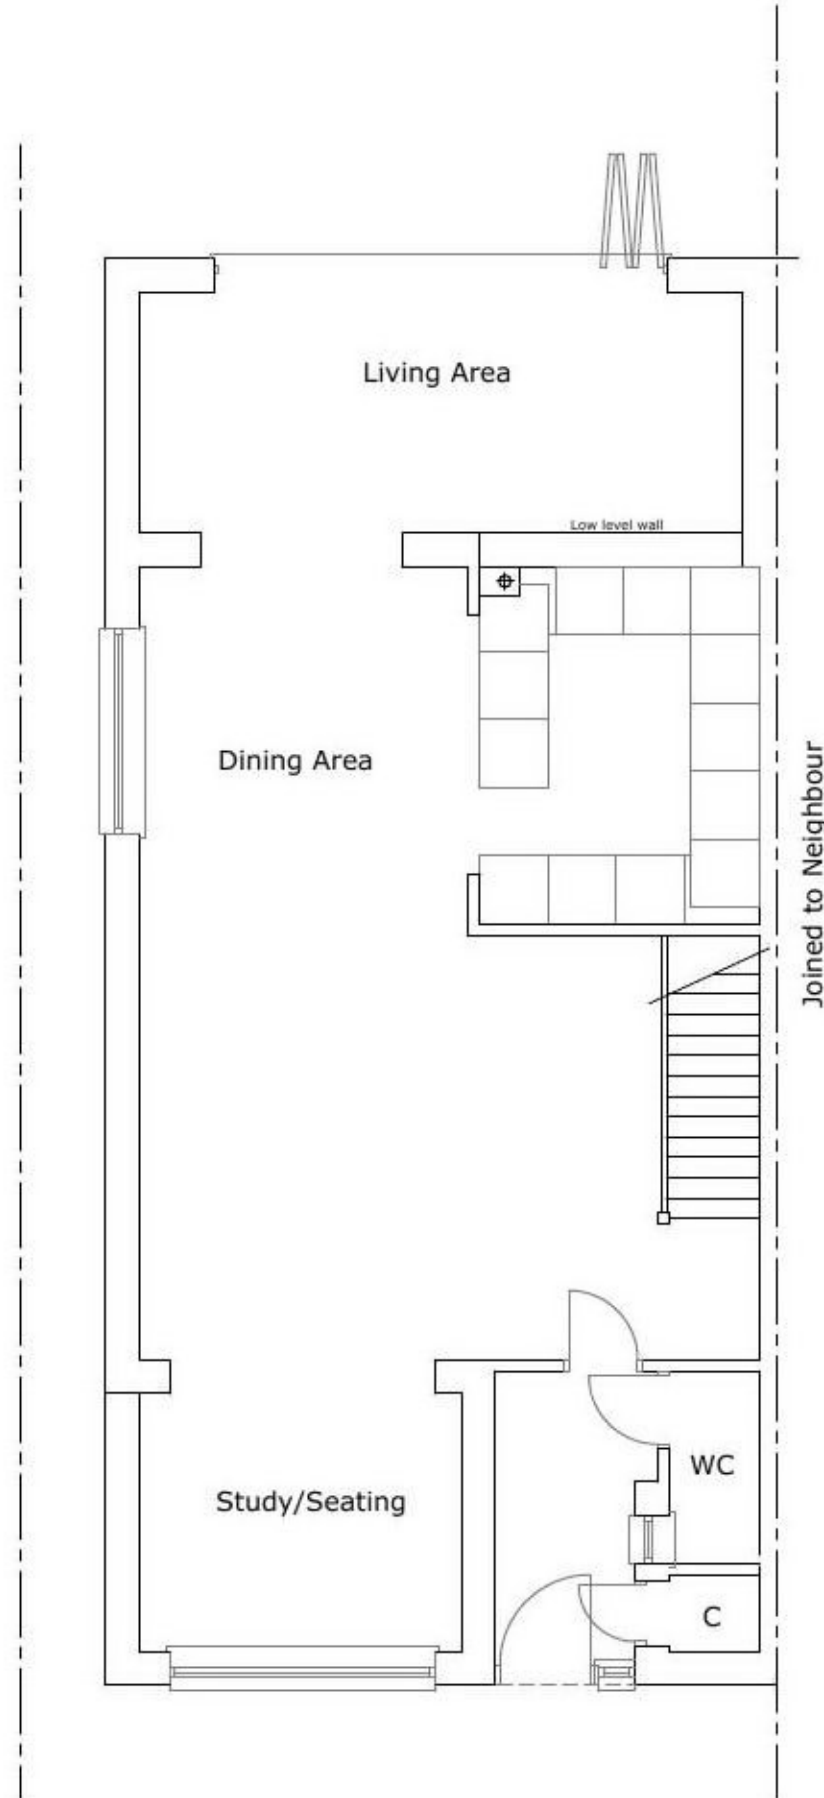

Proposed Ground Floor Plan

OUTLINE OF NEIGHBOURS HOUSE



Proposed First Floor Plan



**JAKE**  
UNDERWOOD  
PLANNING & BUILDING DRAWINGS

PROJECT: 8 THIRLMERE WALK, CAMBERLEY	
DETAIL: PROPOSED PLANS	
PLANNING PERMISSION	
JOB No: 2143	DRG No: 004
SCALE @ A3: 1:100	REV: A
CONTACT: JAKE UNDERWOOD Web: <a href="http://www.jakeunderwood.com">www.jakeunderwood.com</a> Email: <a href="mailto:info@jakeunderwood.com">info@jakeunderwood.com</a> Phone: 07784927778	