



Rear Elevation

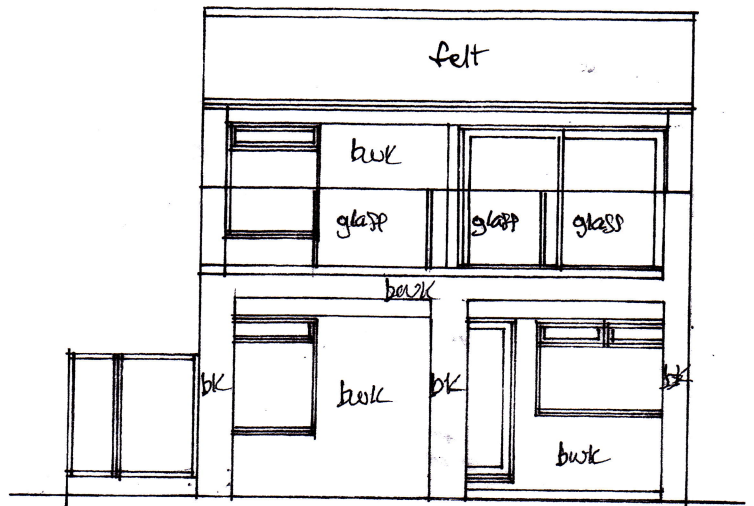


Front Elevation

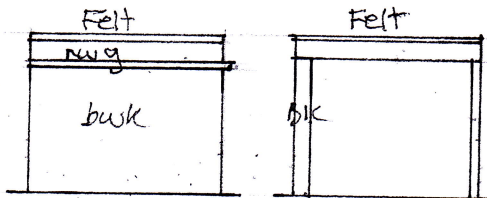

garage rear

roller shutter garage front

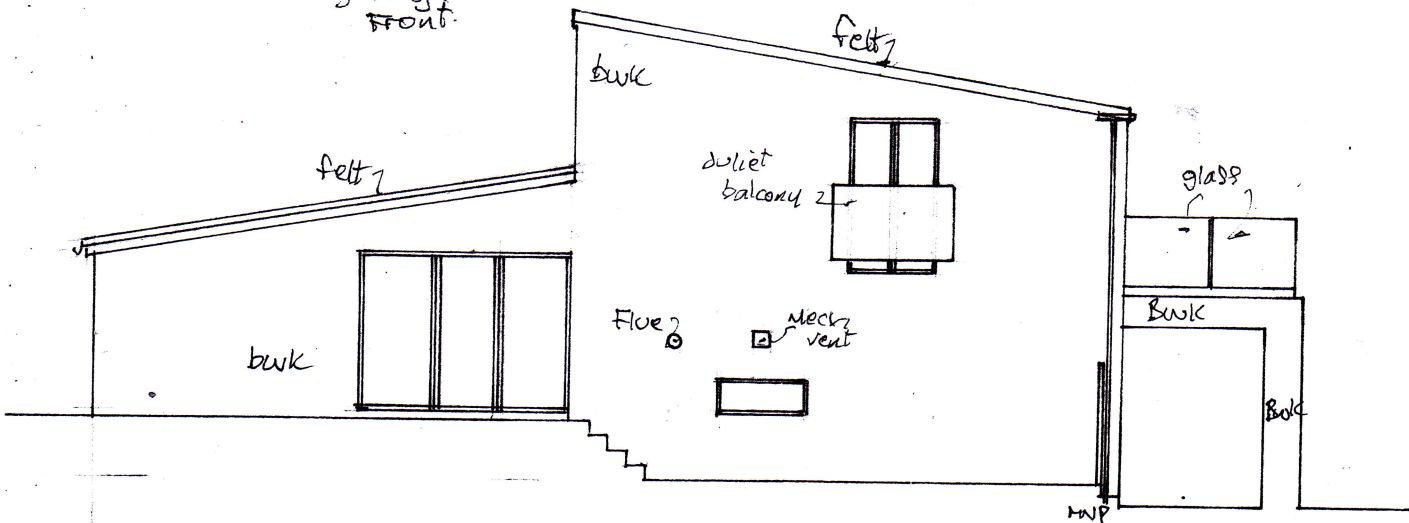

Gable Elevation

2. Doncrest. Donwell, Washington.

Existing Plans

Scale 1 : 100.