
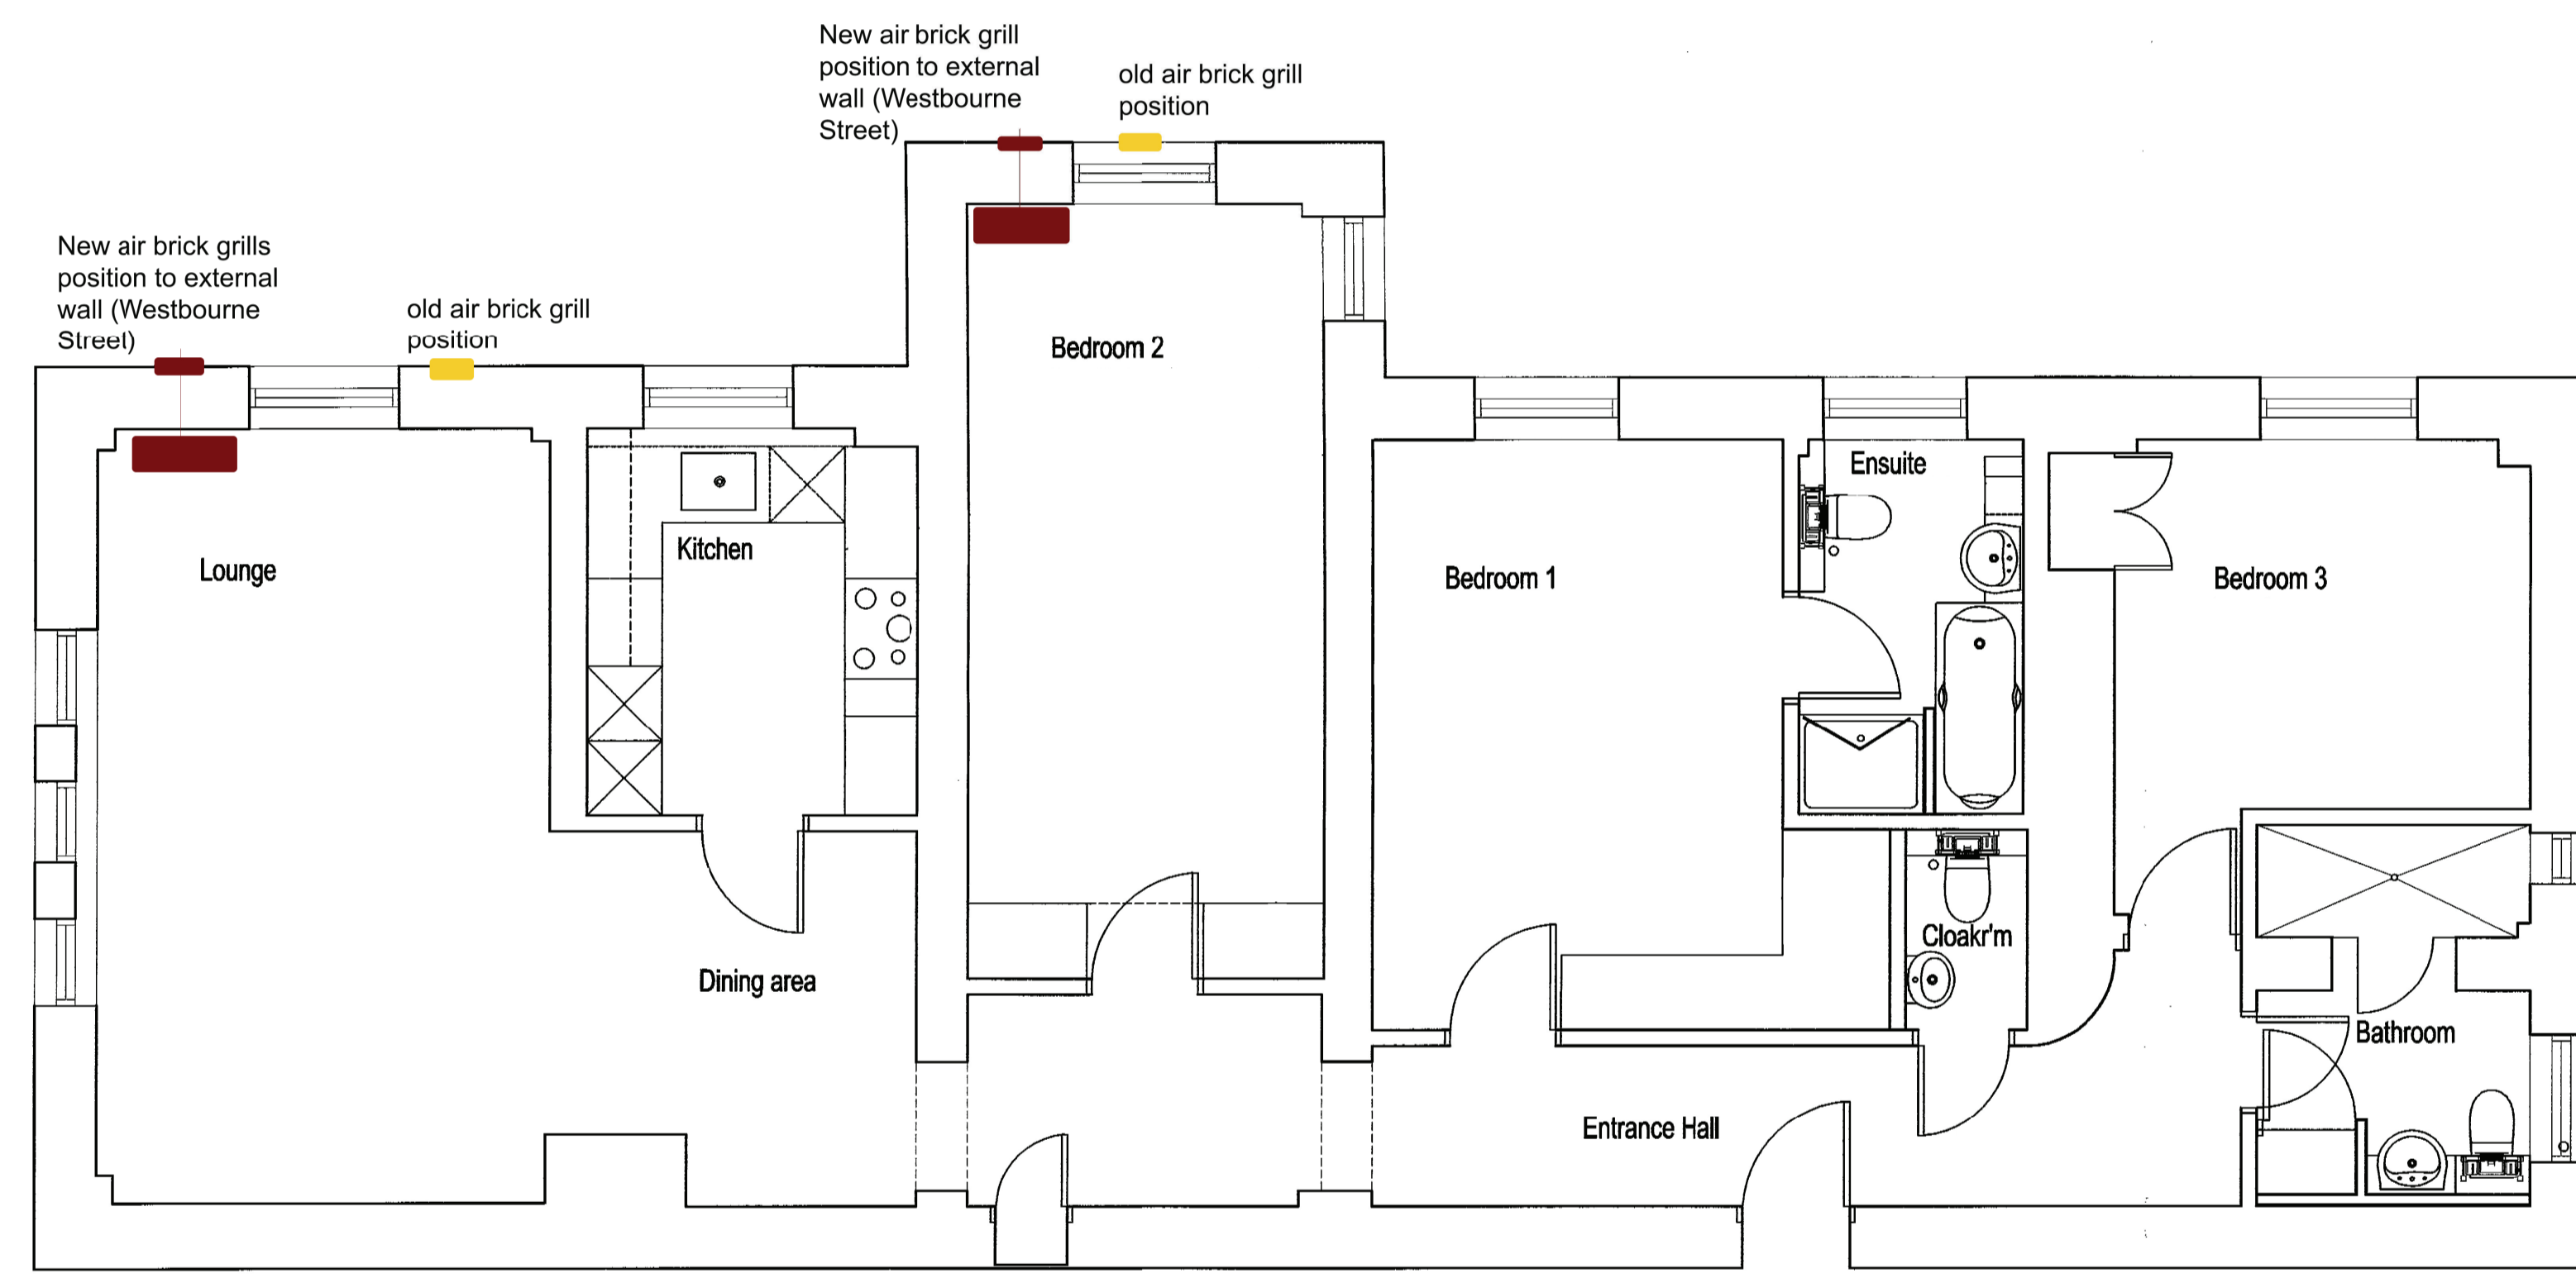


Location Plan Scale 1:1250

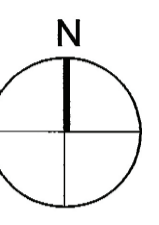

Proposed Plan scale 1:50

Rev	Description	Date

LISTED BUILDING



CLIENT	AMINA & ARIF ALI
PROJECT	35 STANMORE TERRACE W2
TITLE	GROUND FLOOR PLAN - AIR BRICK LOCATIONS
DRAWN	APPROVED
DATE	SCALE 1:50 @ A1
DRAW NO.	MDW2101 - LB - GA - 01