




PROPOSED FRONT ELEVATION - DD

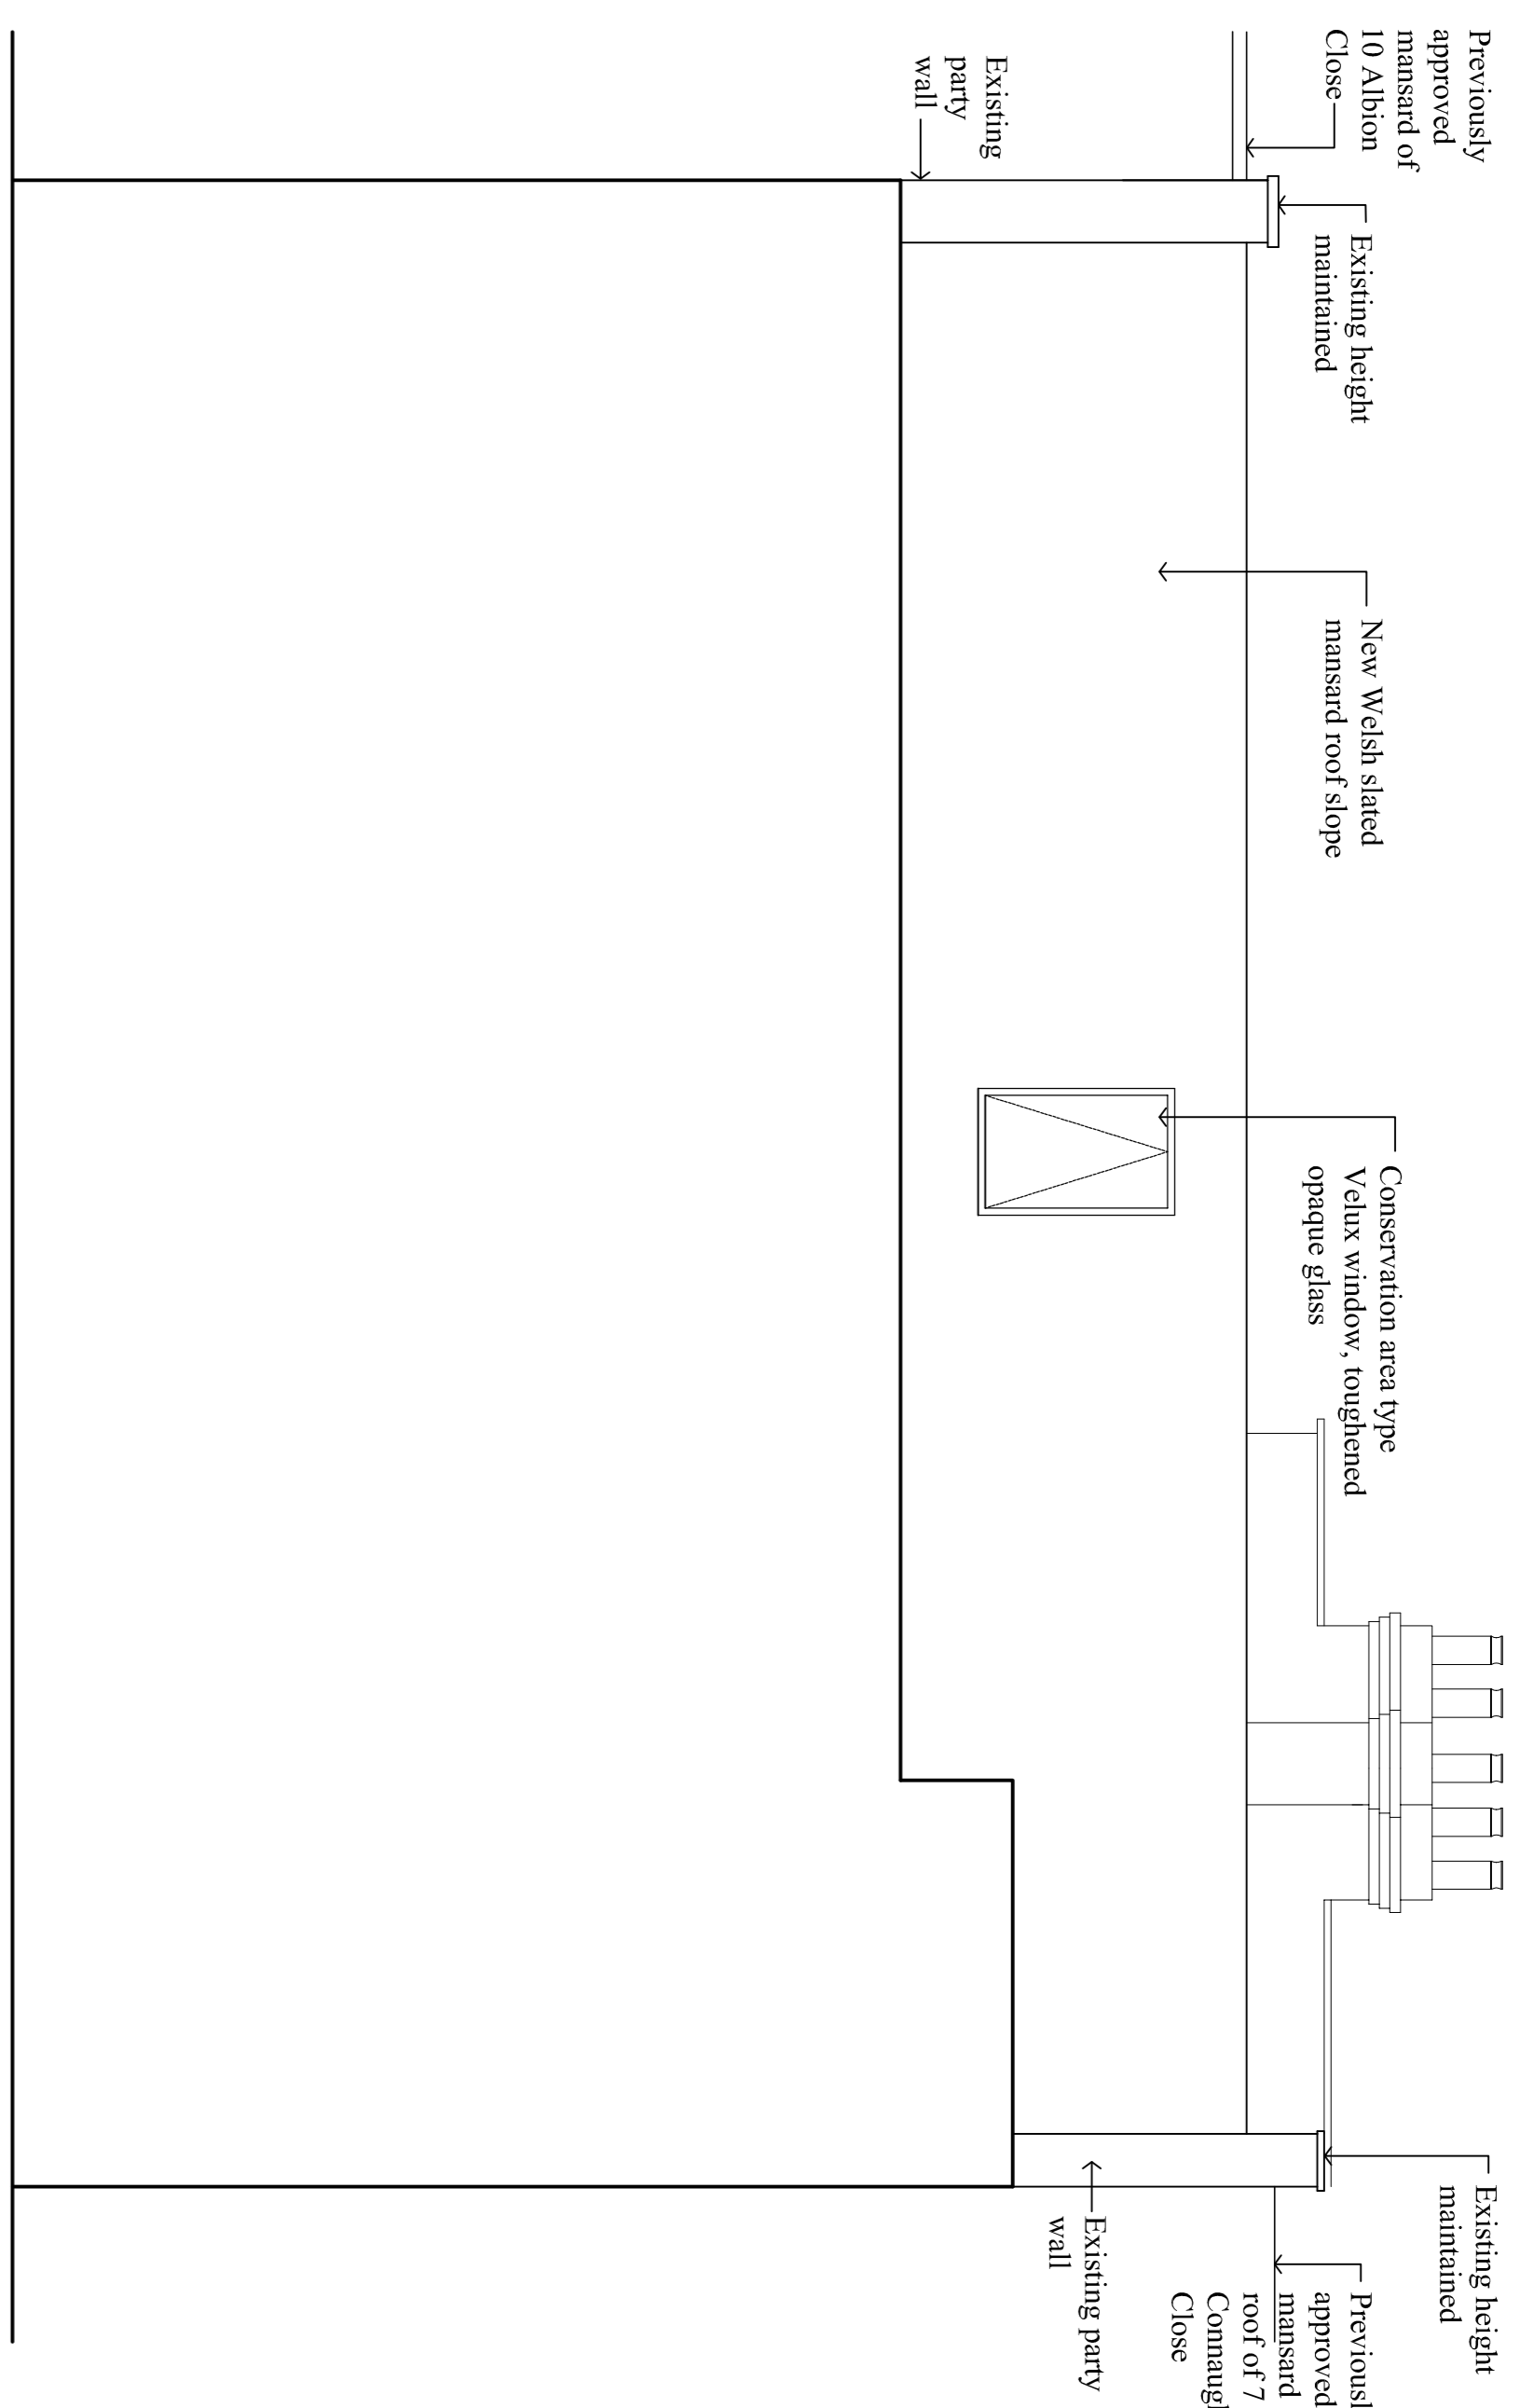


PROPOSED REAR ELEVATION - EE

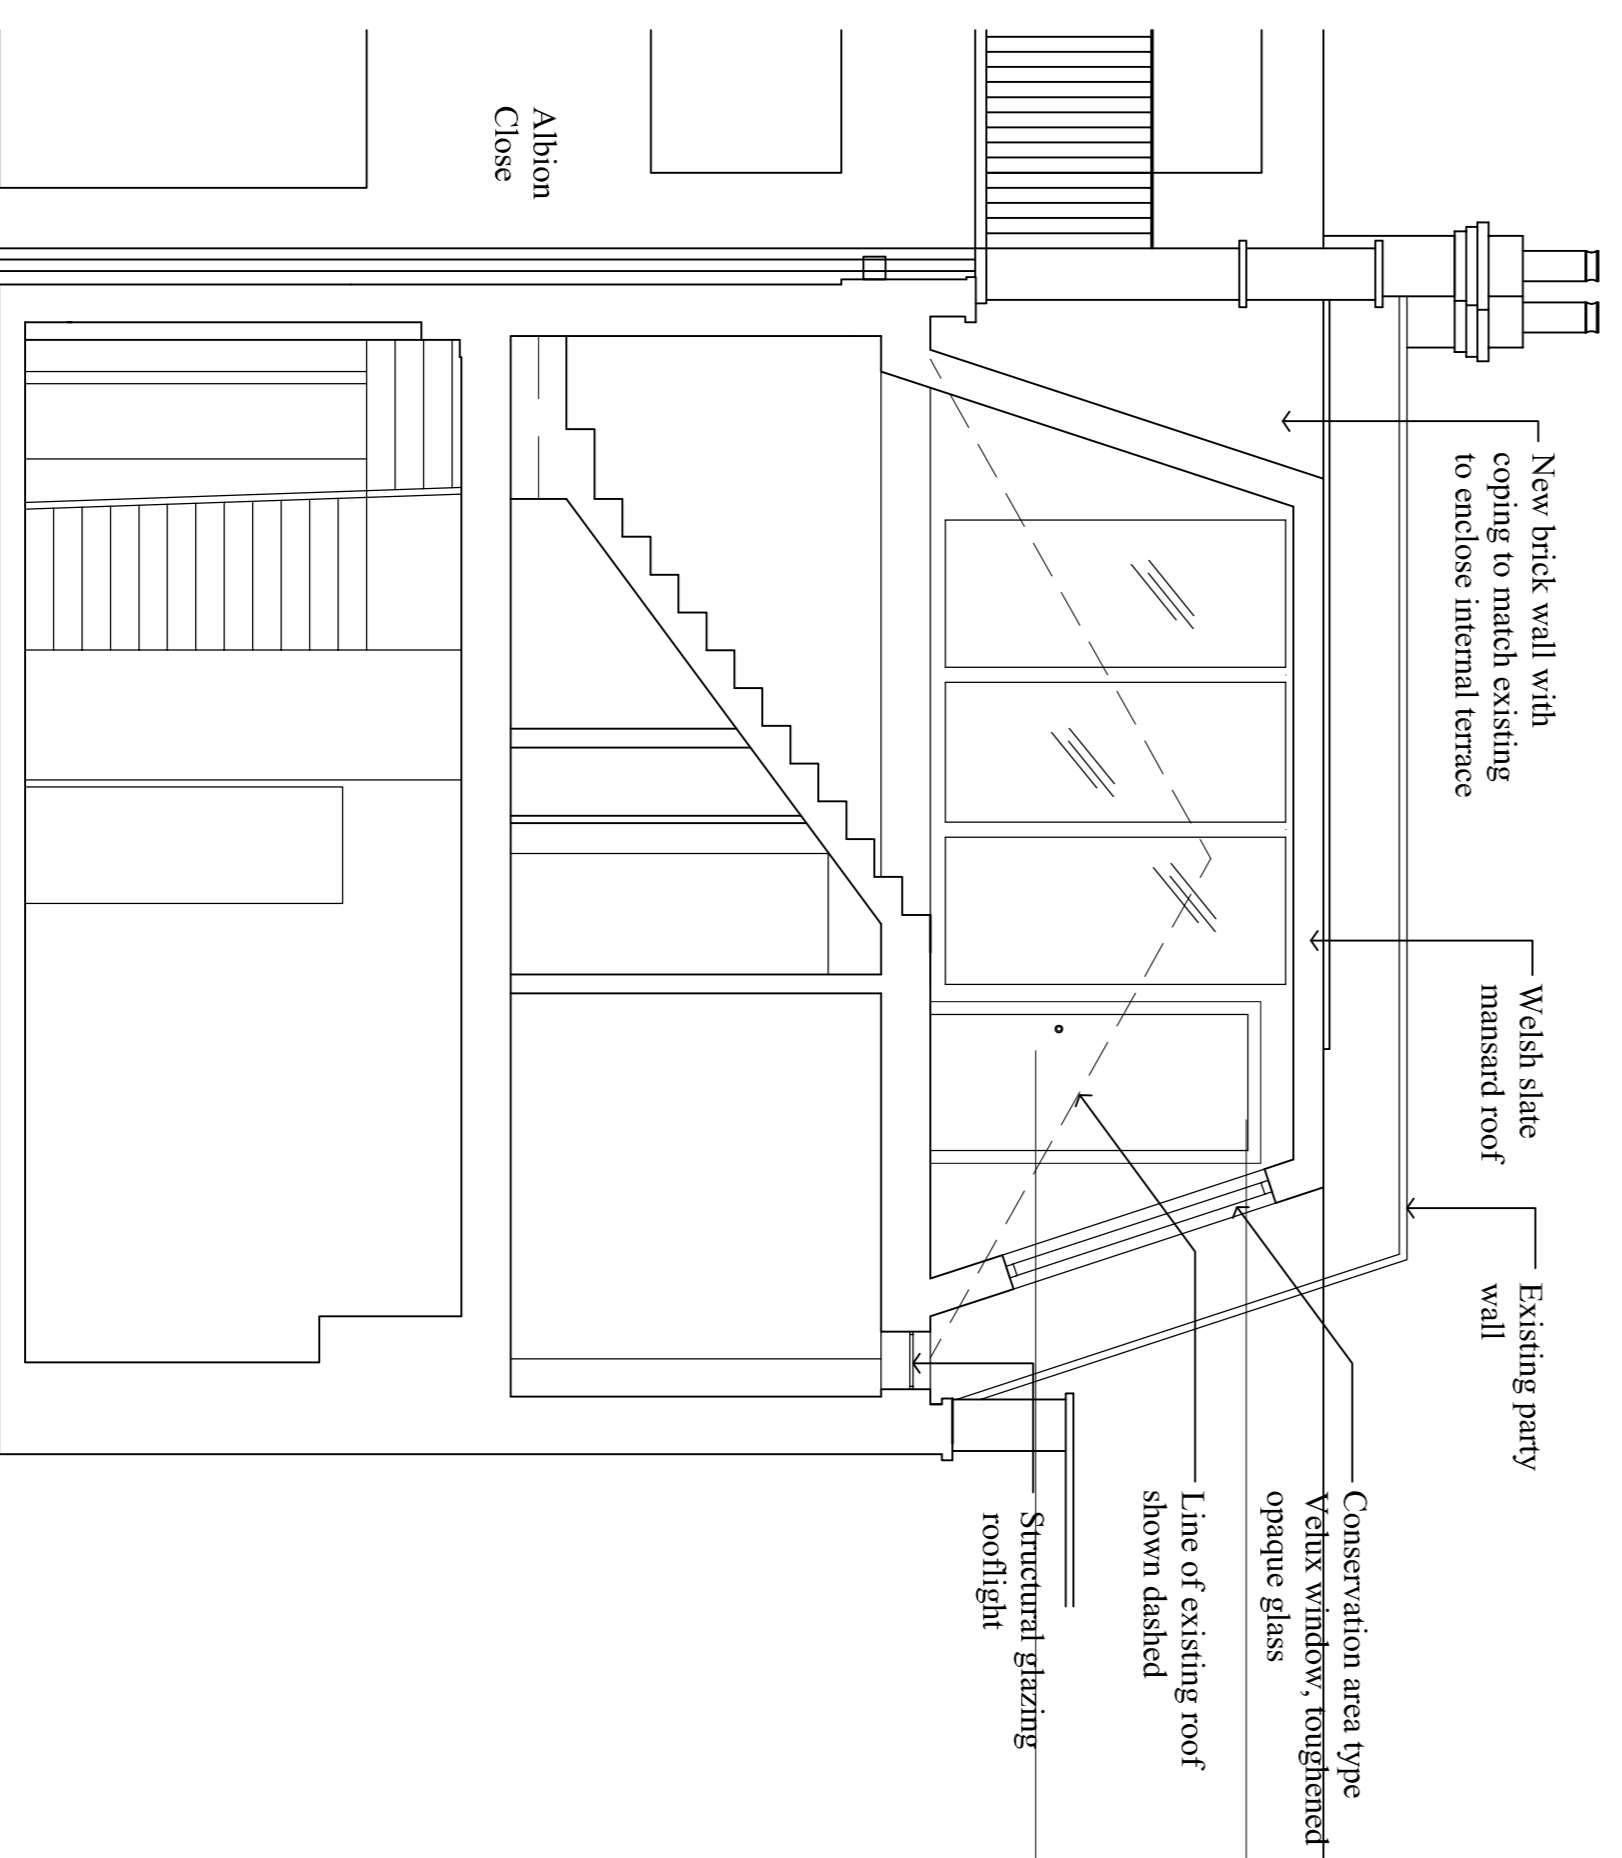


PROPOSED CROSS SECTION - AA

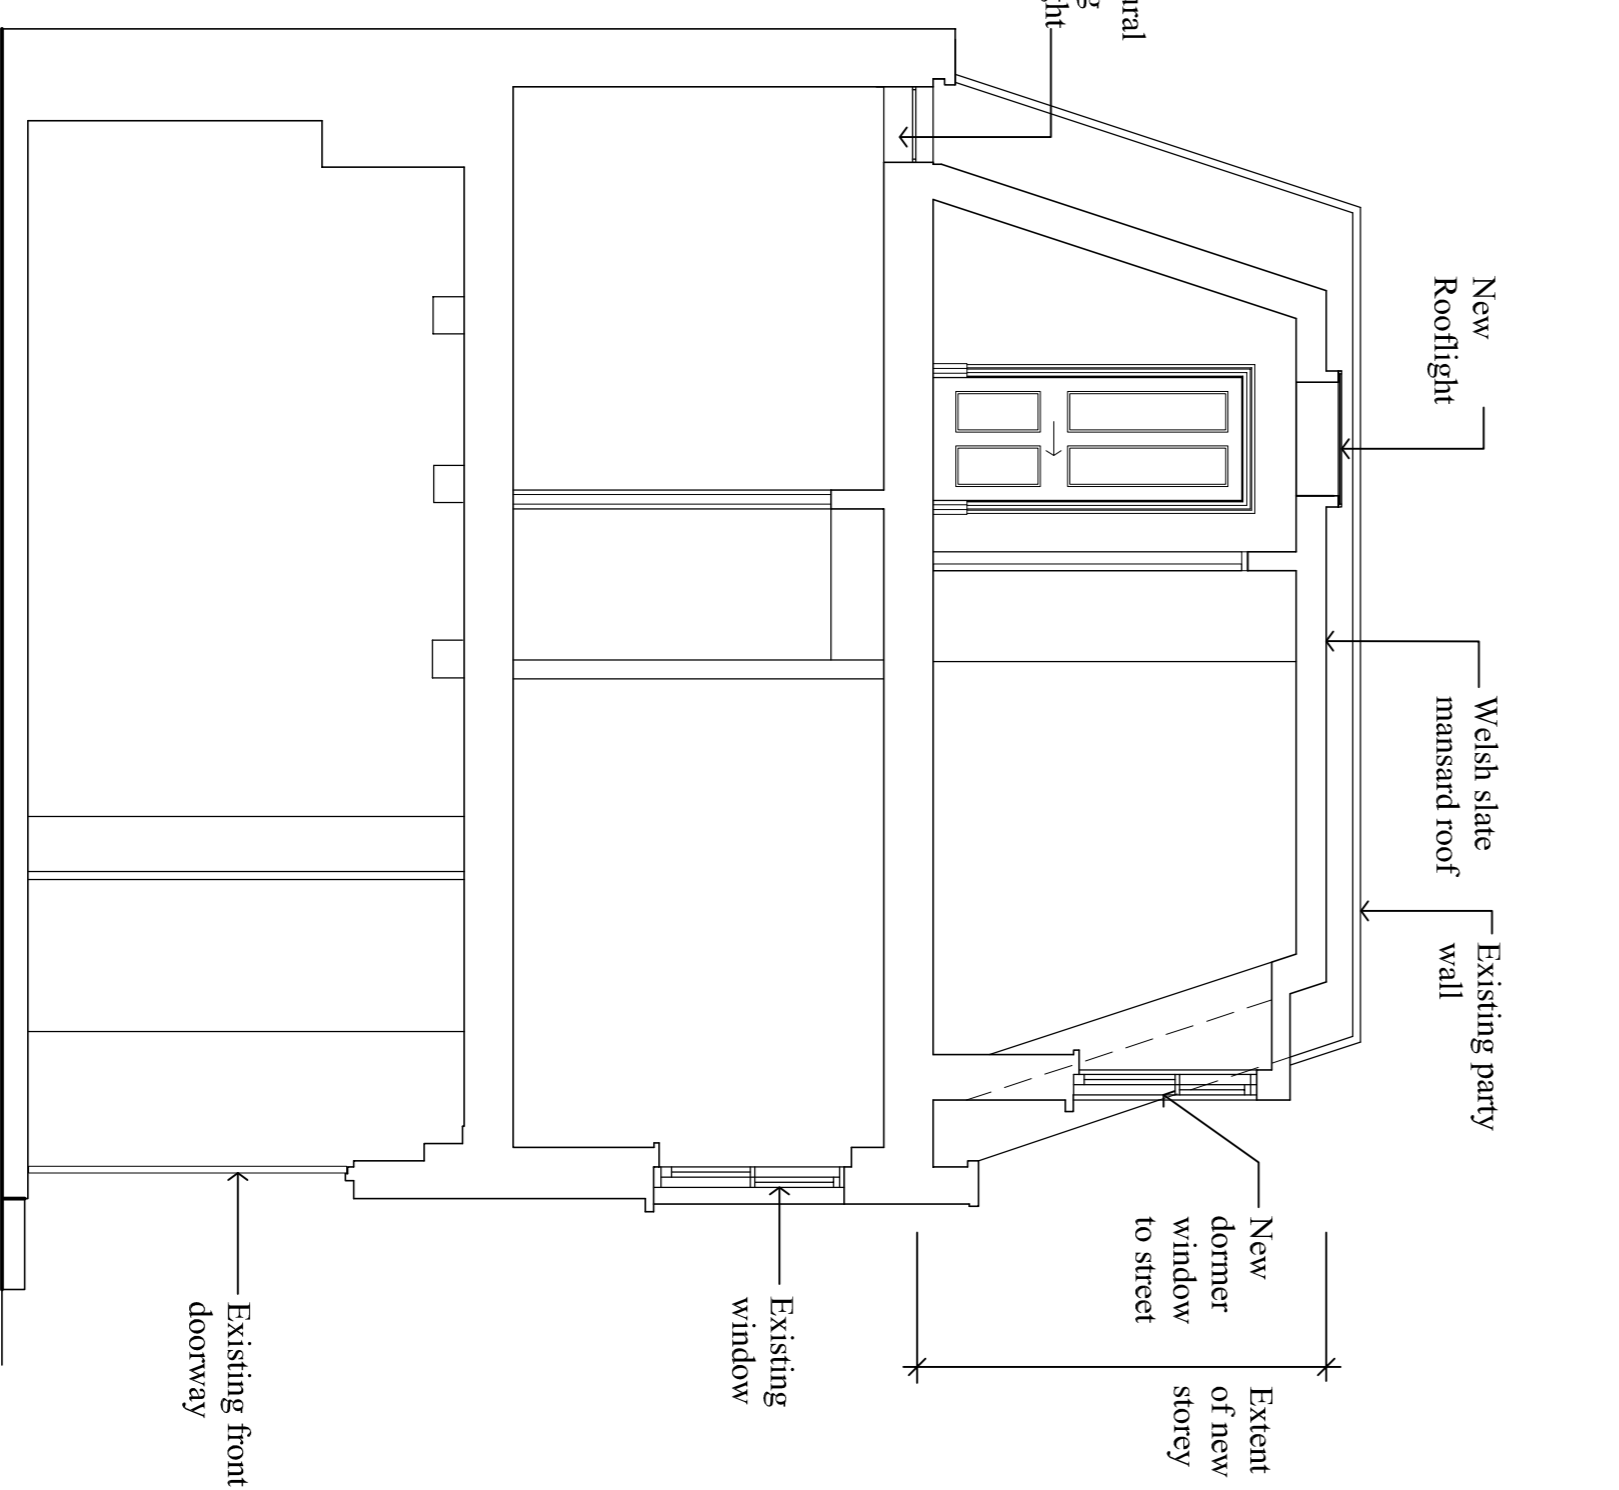

PROPOSED CROSS SECTION - BB

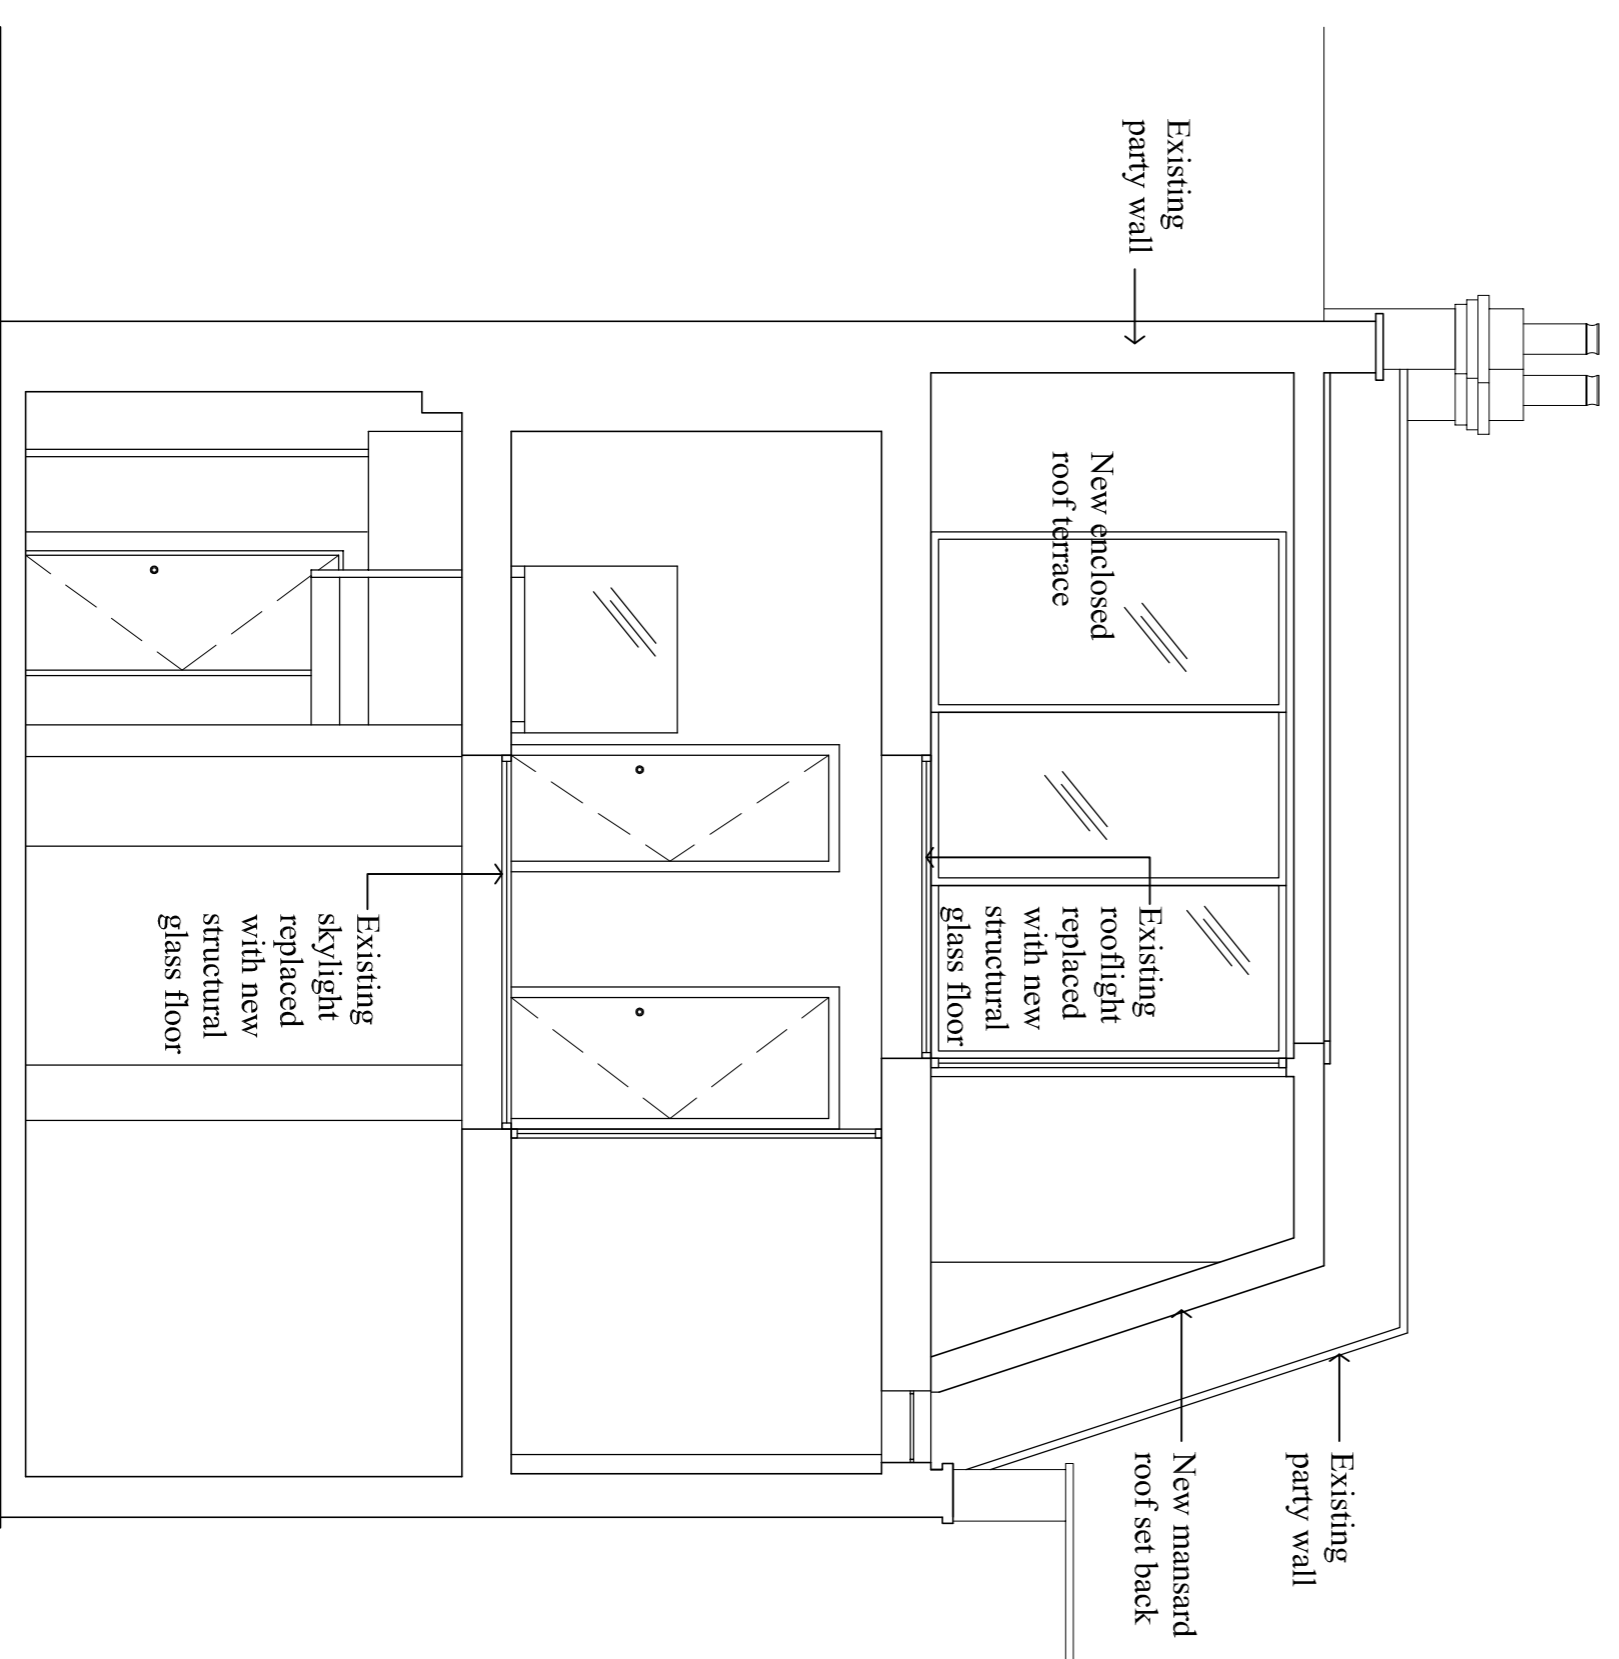

PROPOSED CROSS SECTION - CC

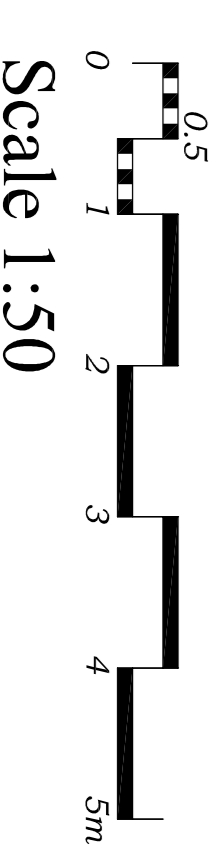


All dimensions to be checked onsite.  
DO NOT SCALE THIS DRAWING

NOTES

© Copyright CHARLES BRICE LIMITED

This confidential drawing and the copyright is the property of Charles Brice Ltd and is neither to be copied in any way nor disclosed to any third party without the written consent of Charles Brice Ltd.

D	Planning Application	23/05/08
C	Rear Dormer style access door removed	28/04/08
B	Proposed flat roof	10/12/07
A	changed to a mansard	
Section CC added		10/12/07
<b>Revisions</b>		

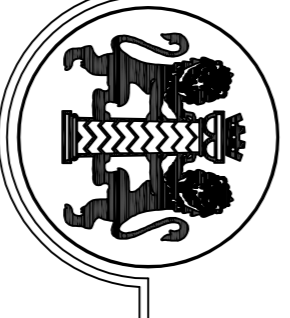

**CHARLES BRICE LIMITED**  
18 SOUTH MOLTON STREET  
LONDON W1K 3QU  
Tel: 020 7401 1032 Fax: 020 7401 1033  
Email: office@charlesbrice.co.uk  
www.charlesbrice.co.uk

**Title**  
Proposed Elevations  
& Sections

**Project**  
9 Albion Close  
London W2 2AT

**Client**  
Mr & Mrs Malhotra

Scale	1:50@A1	Date	Nov 07	Drawn By	MVO
Job Number	625	Drawing Number	PE02	Revision	D