




PROPOSED GROUND FLOOR PLAN

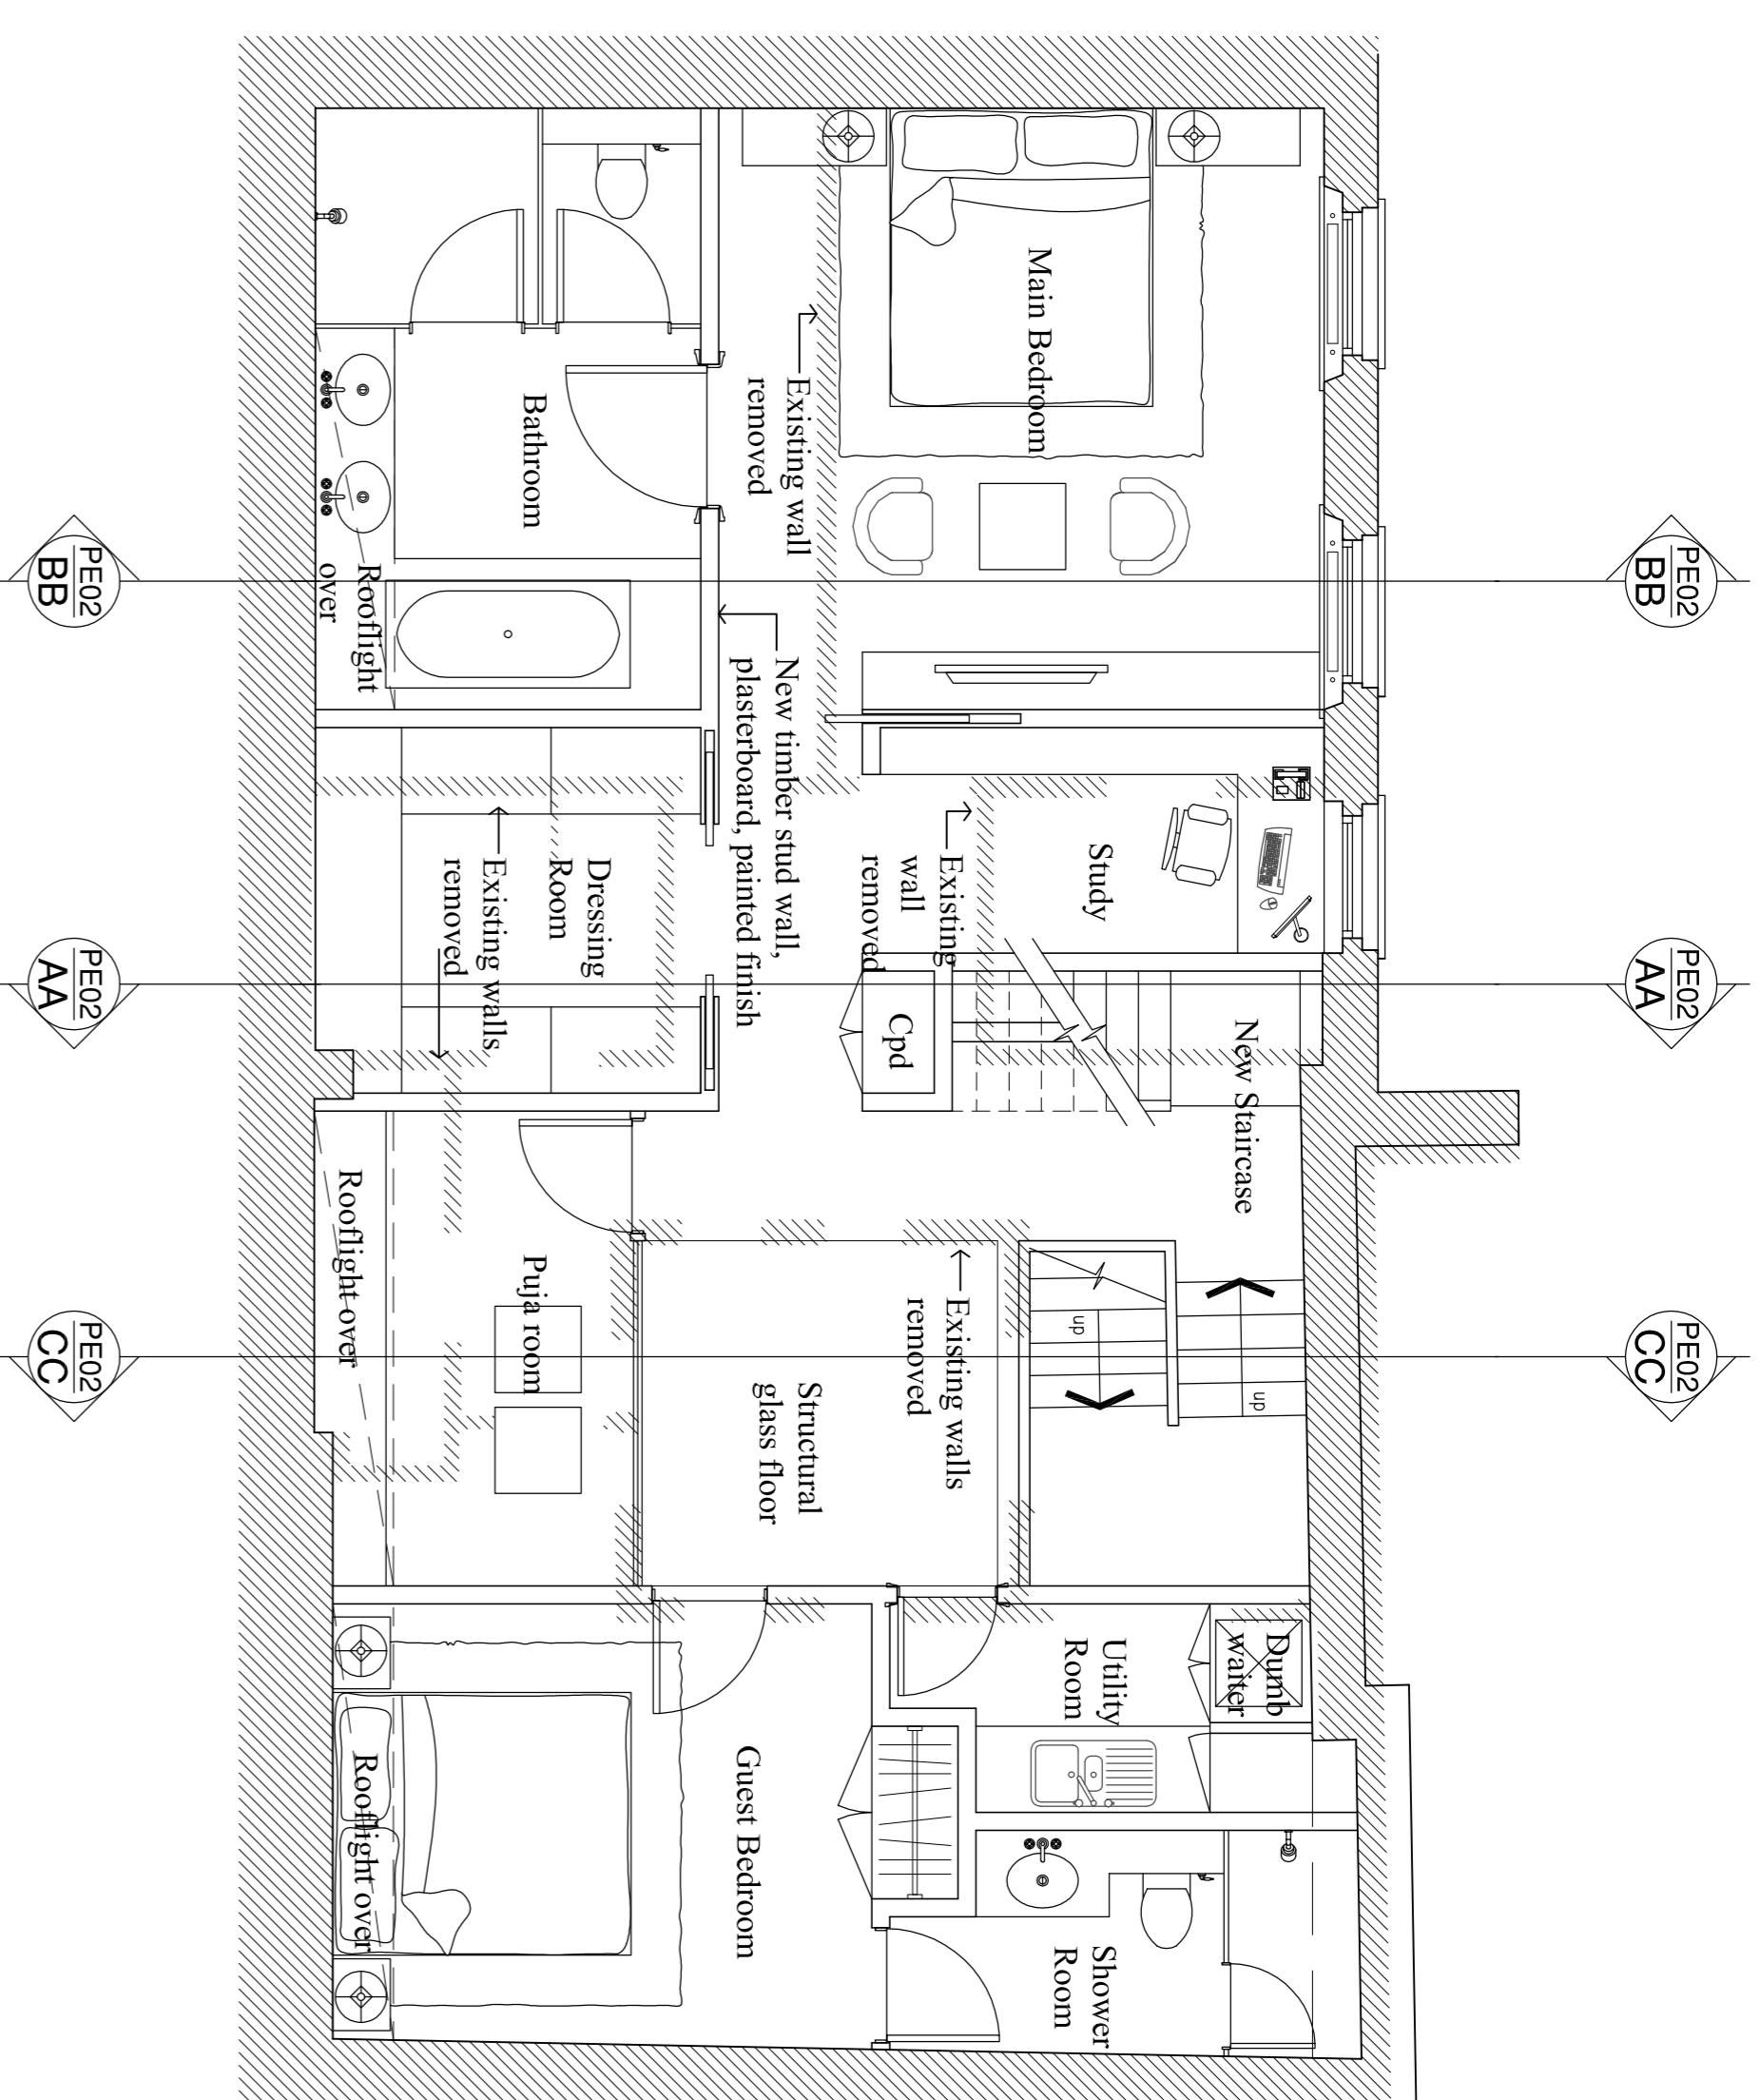


PROPOSED FIRST FLOOR PLAN

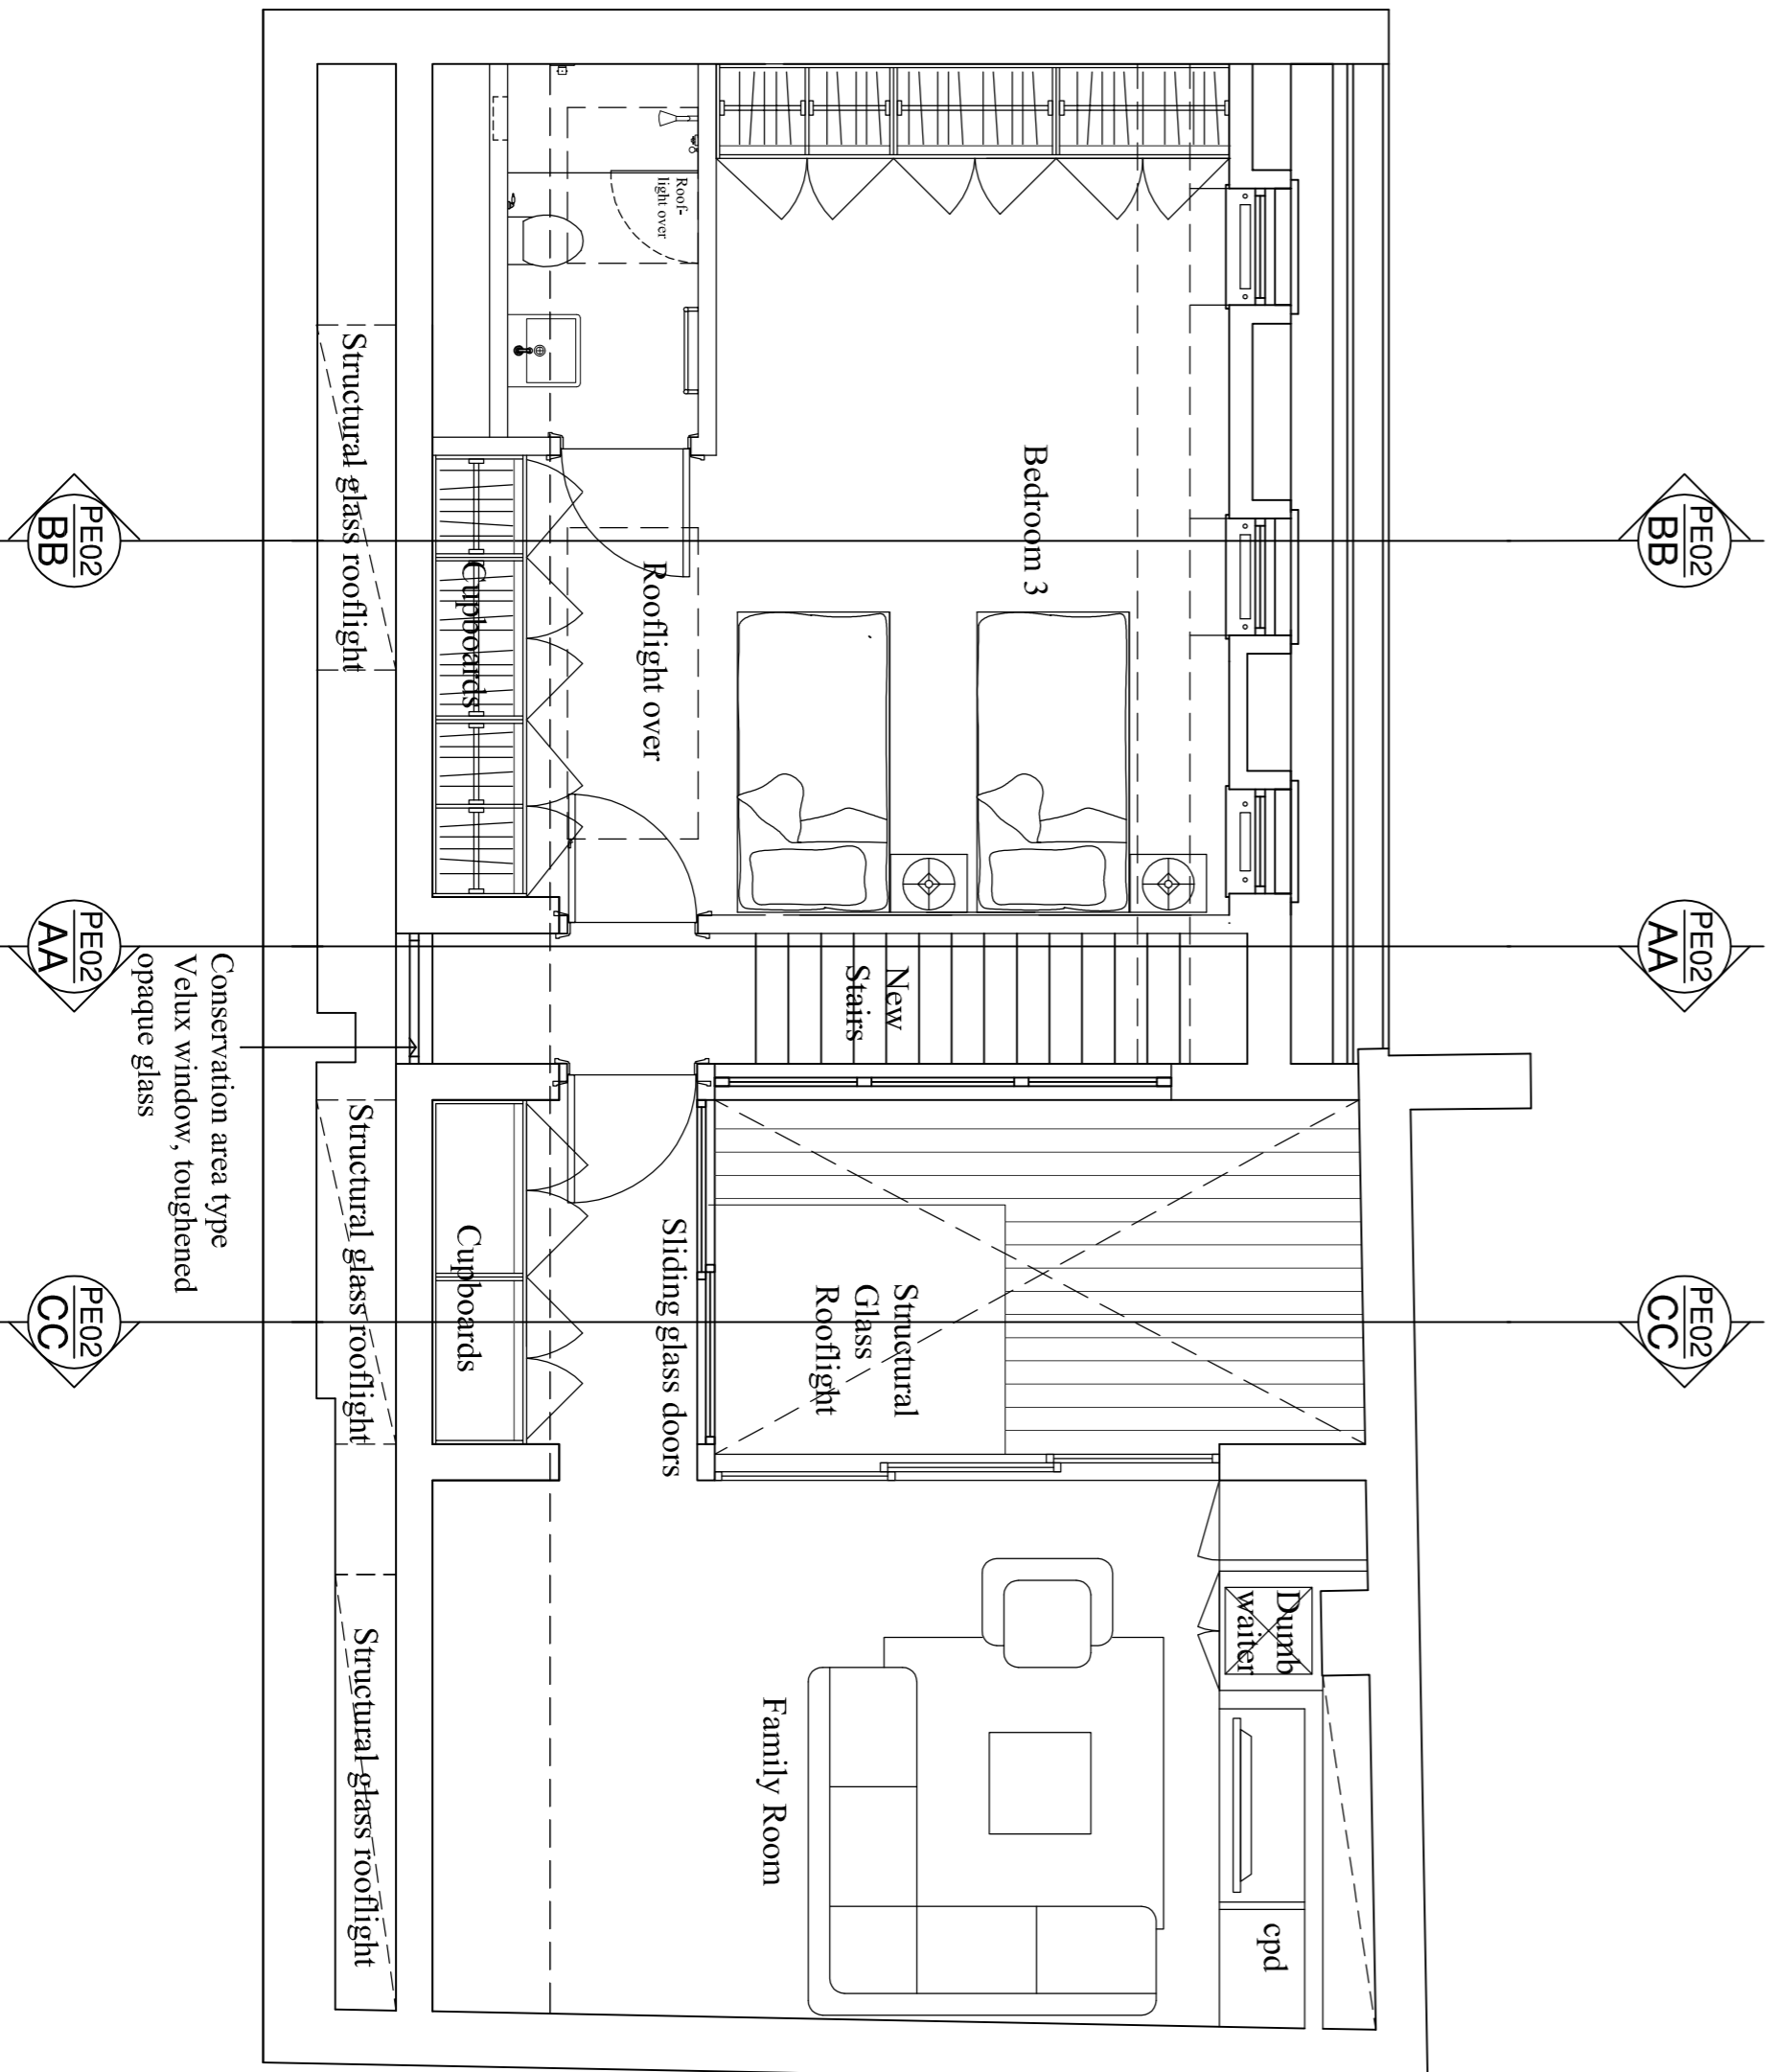

PROPOSED SECOND FLOOR PLAN

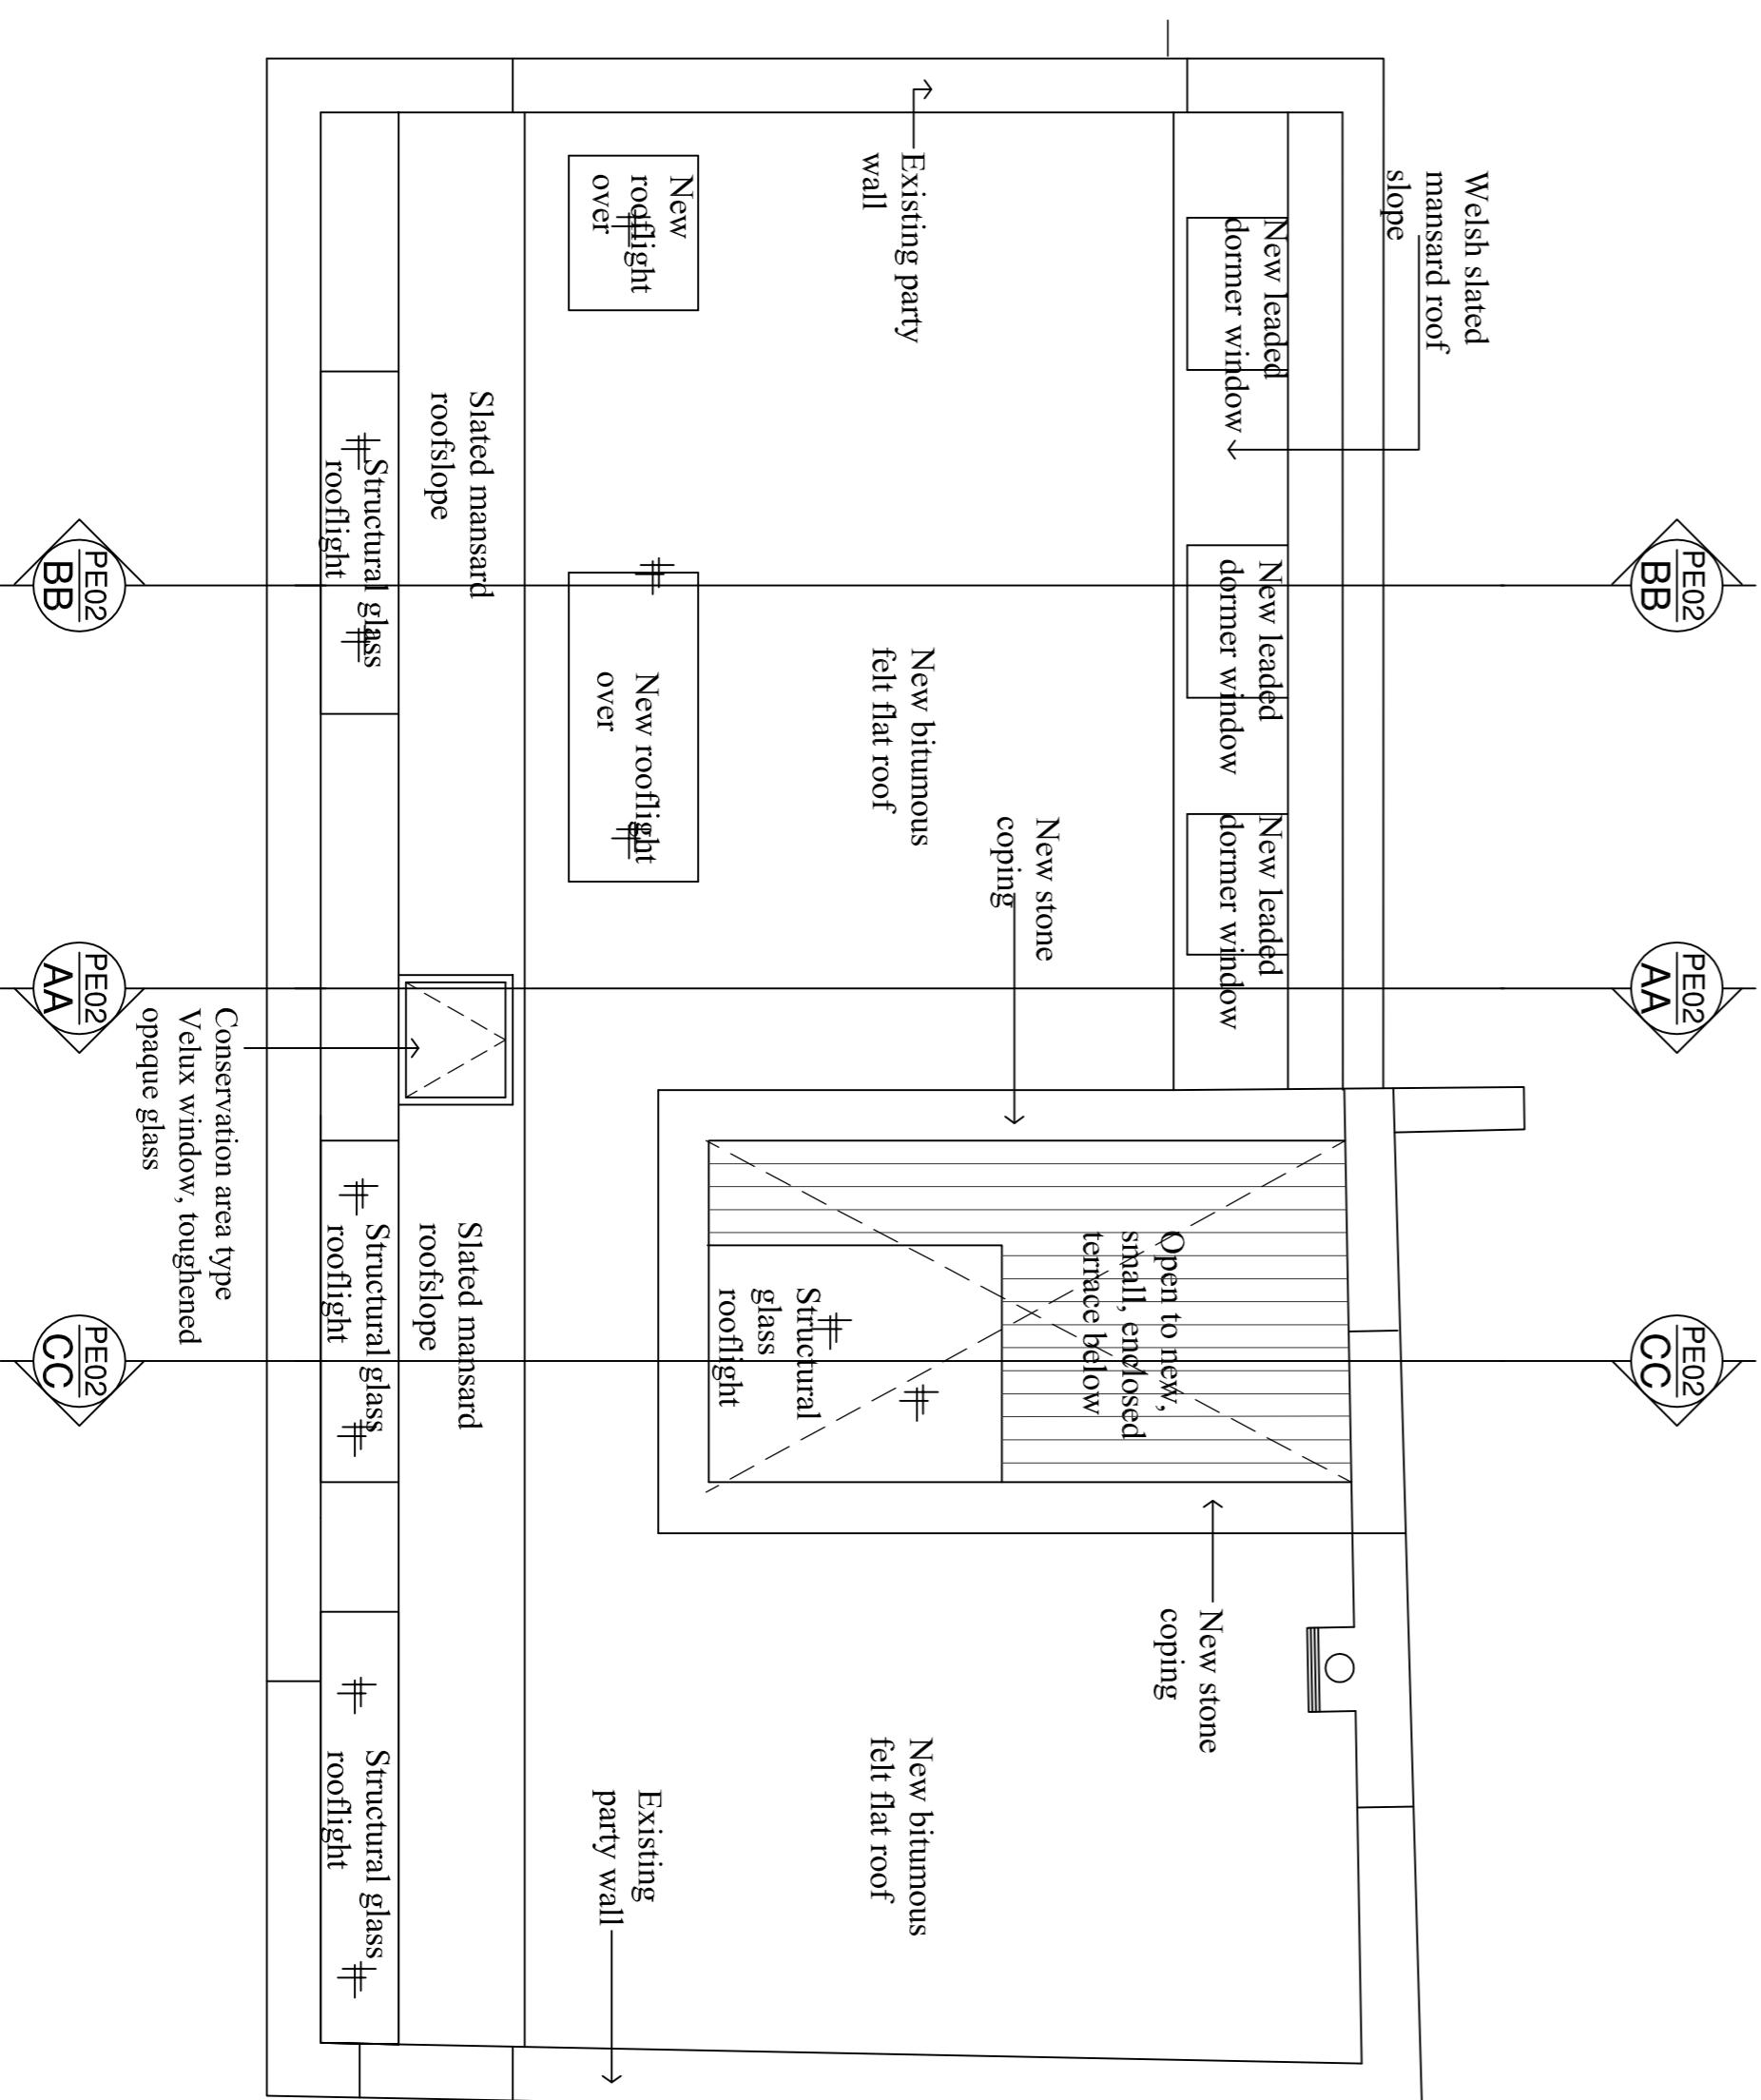

PROPOSED ROOF PLAN

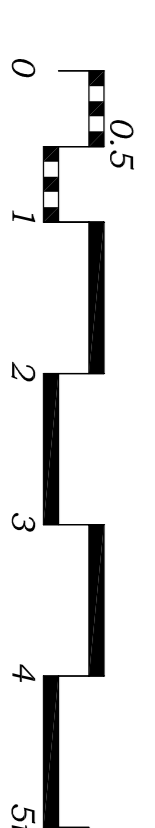


Scale 1:50

All dimensions to be checked onsite.  
DO NOT SCALE THIS DRAWING

NOTES

© Copyright CHARLES BRICE LIMITED

This confidential drawing and the copyright is the property of Charles Brice Limited. It is not to be copied or used in any form without the written consent of Charles Brice Ltd.

 

D	Layout of Bedroom 3 and position of roof light revised	14/03/15
C	Width of dormer windows reduced	18/07/08
B	Rear Dormer style access door removed	28/04/08
A	Dormer windows reduced in width on second floor	29/01/08

Revisions



**CHARLES BRICE LIMITED**  
18 SOUTH MOLTON STREET  
MAYFAIR  
LONDON W1K 5QU  
Tel. 020 7491 1932 Fax. 020 7491 1952  
Email: office@charlesbrice.co.uk  
www.charlesbrice.co.uk

Title Proposed Floor Plans

Project 9 Albion Close  
London W2 2AT

Client Mr & Mrs Malhotra

Scale	Date	Drawn By
1:50@A1	Nov 07	MVO
Job Number	Drawing Number	Revision
625	PE01	D