


All dimensions to be checked onsite.
DO NOT SCALE THIS DRAWING


NOTES

© Copyright CHARLES BRICE LIMITED


This confidential drawing and the copyright is the property of Charles Brice Ltd. and is neither to be copied in any way nor disclosed to any third party without the written consent of Charles Brice Ltd.

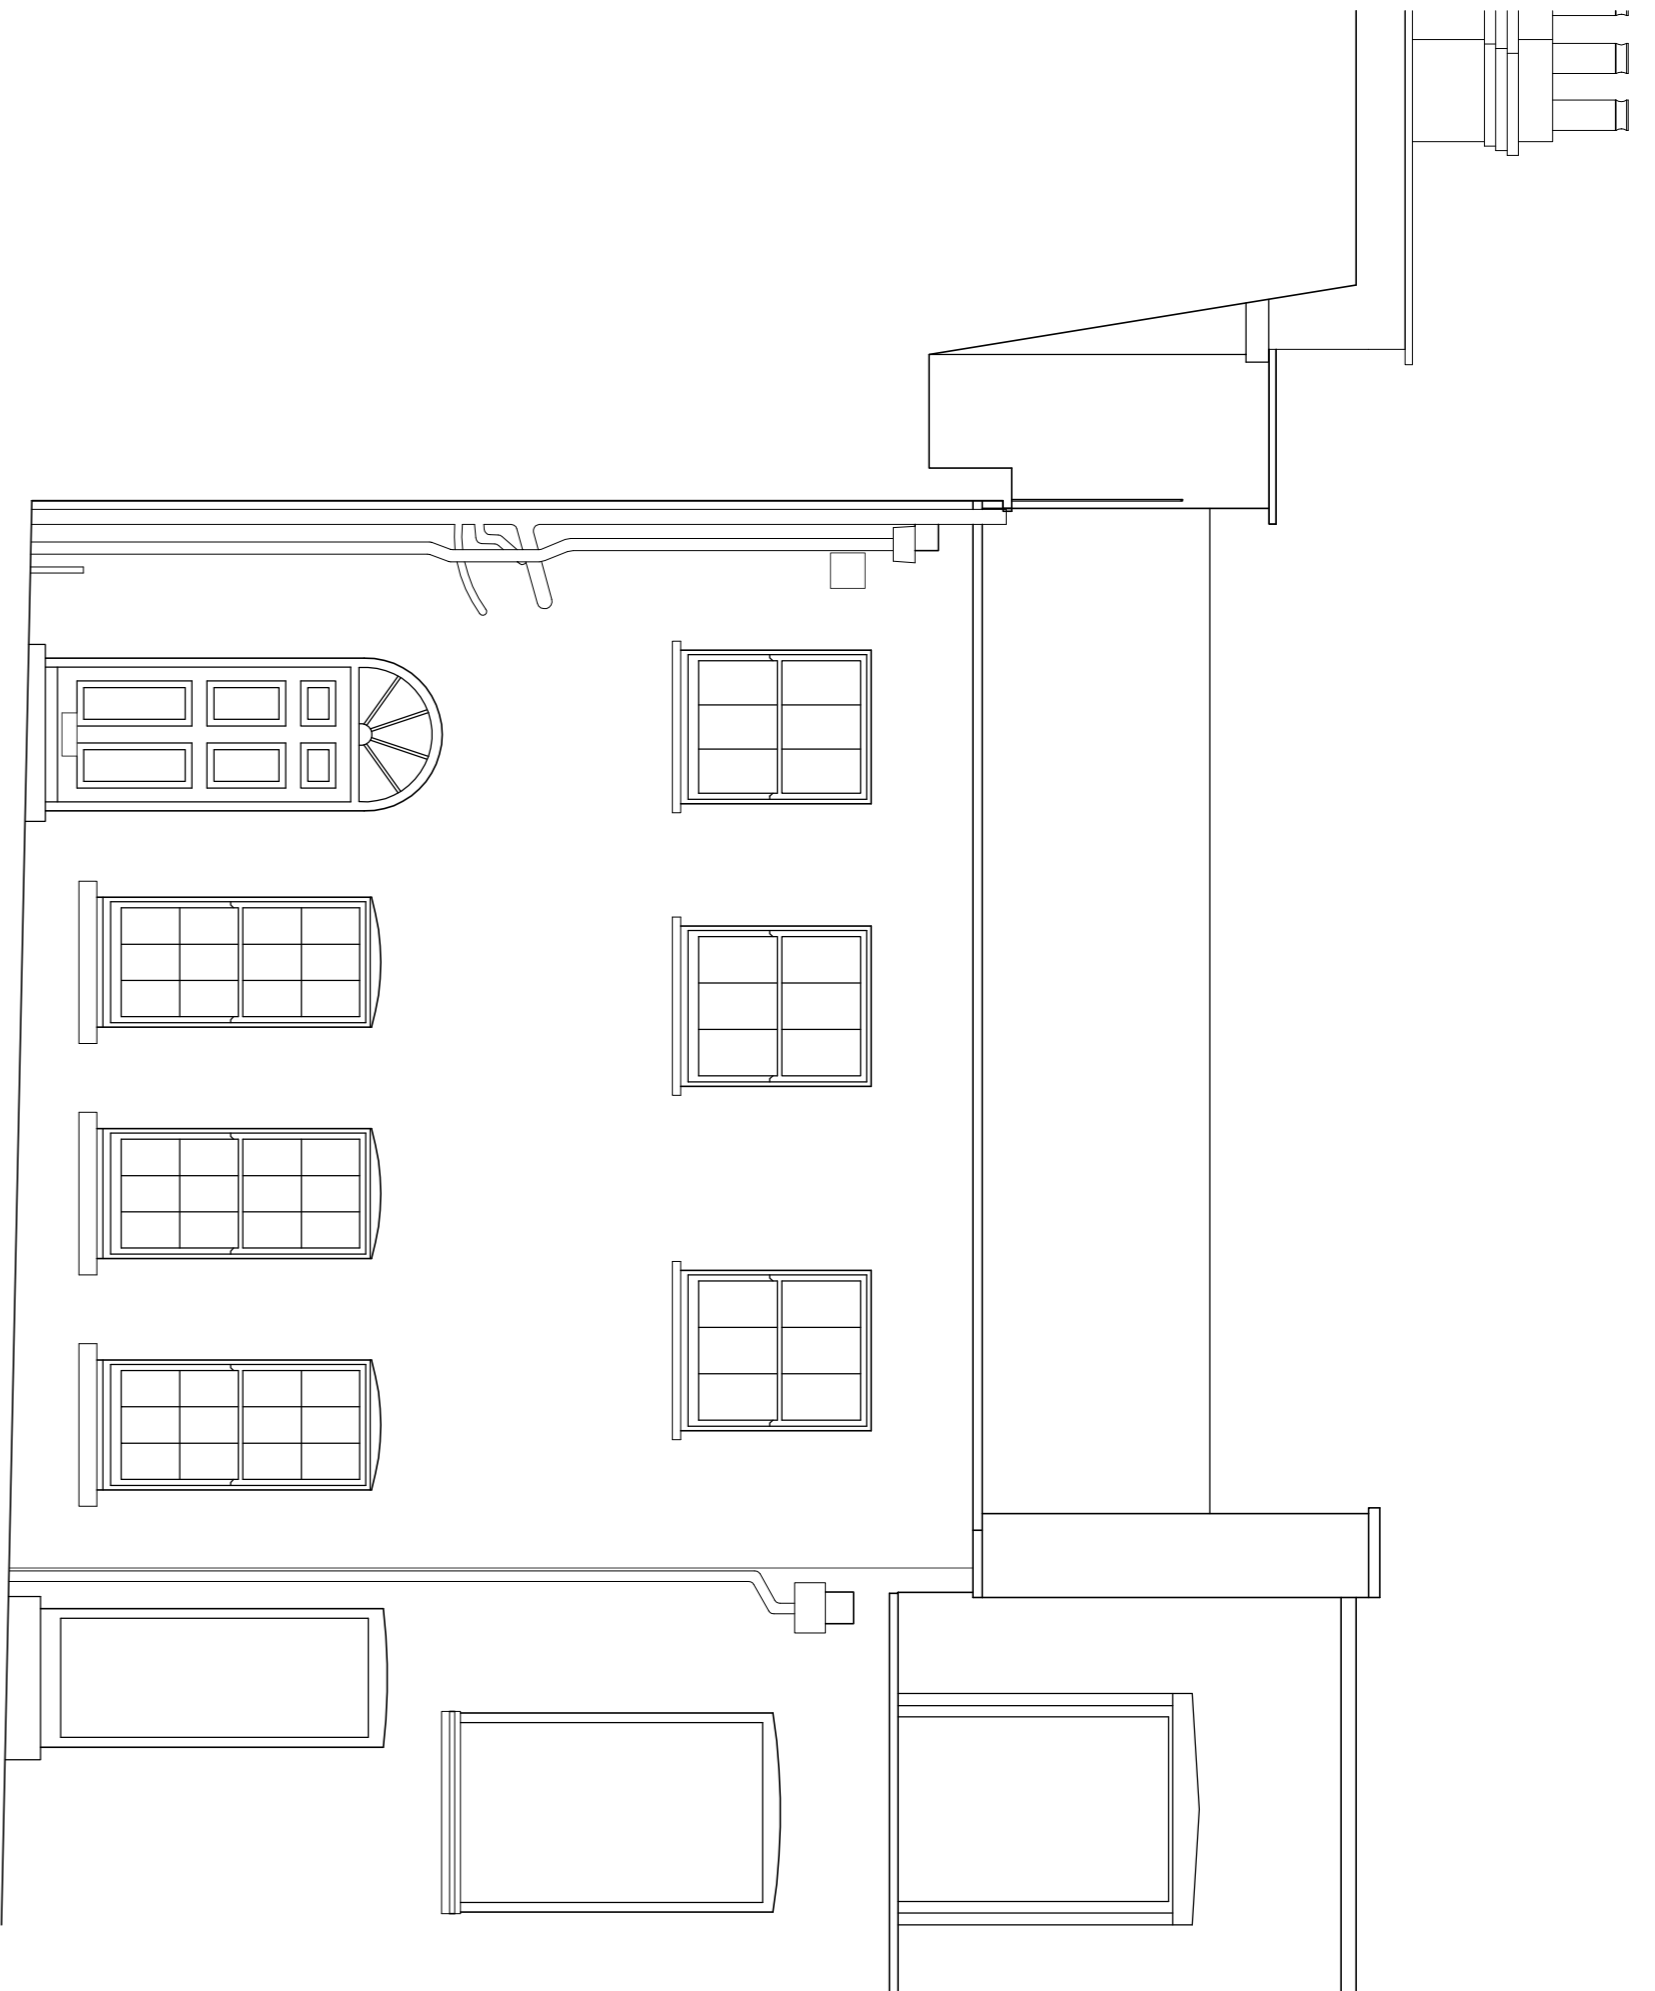

EXISTING FRONT ELEVATION - DD

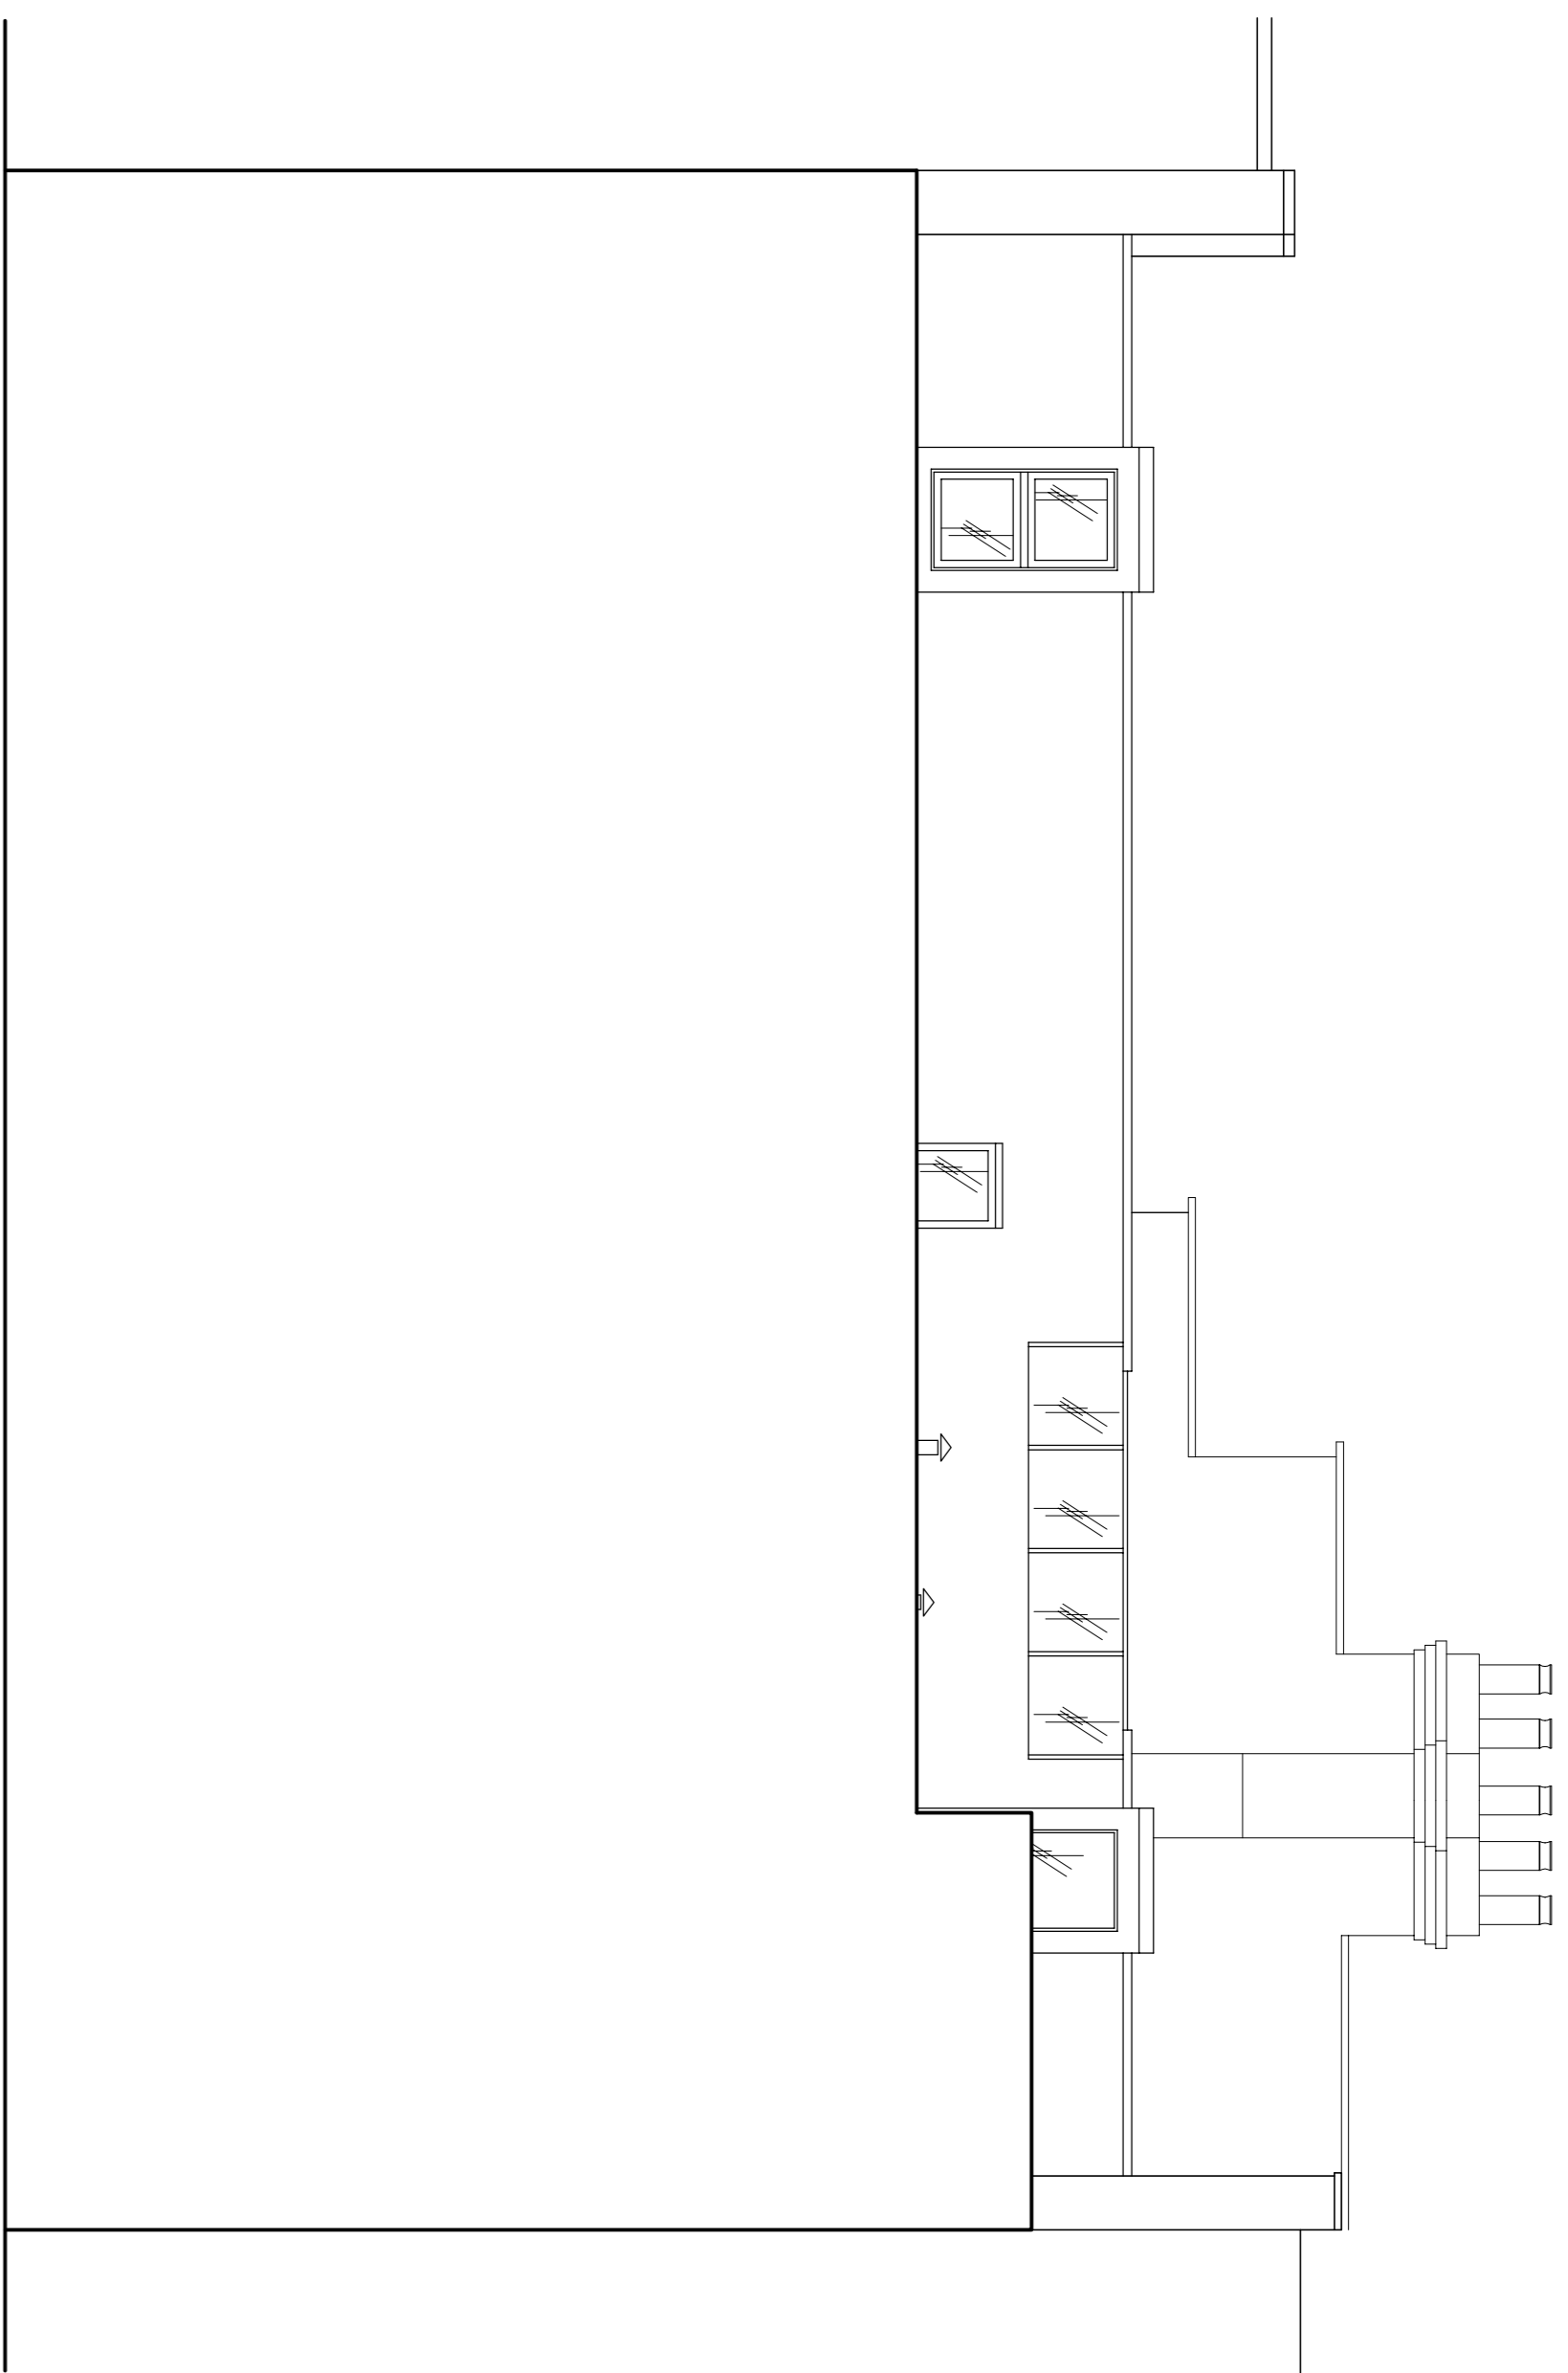


EXISTING REAR ELEVATION - EE

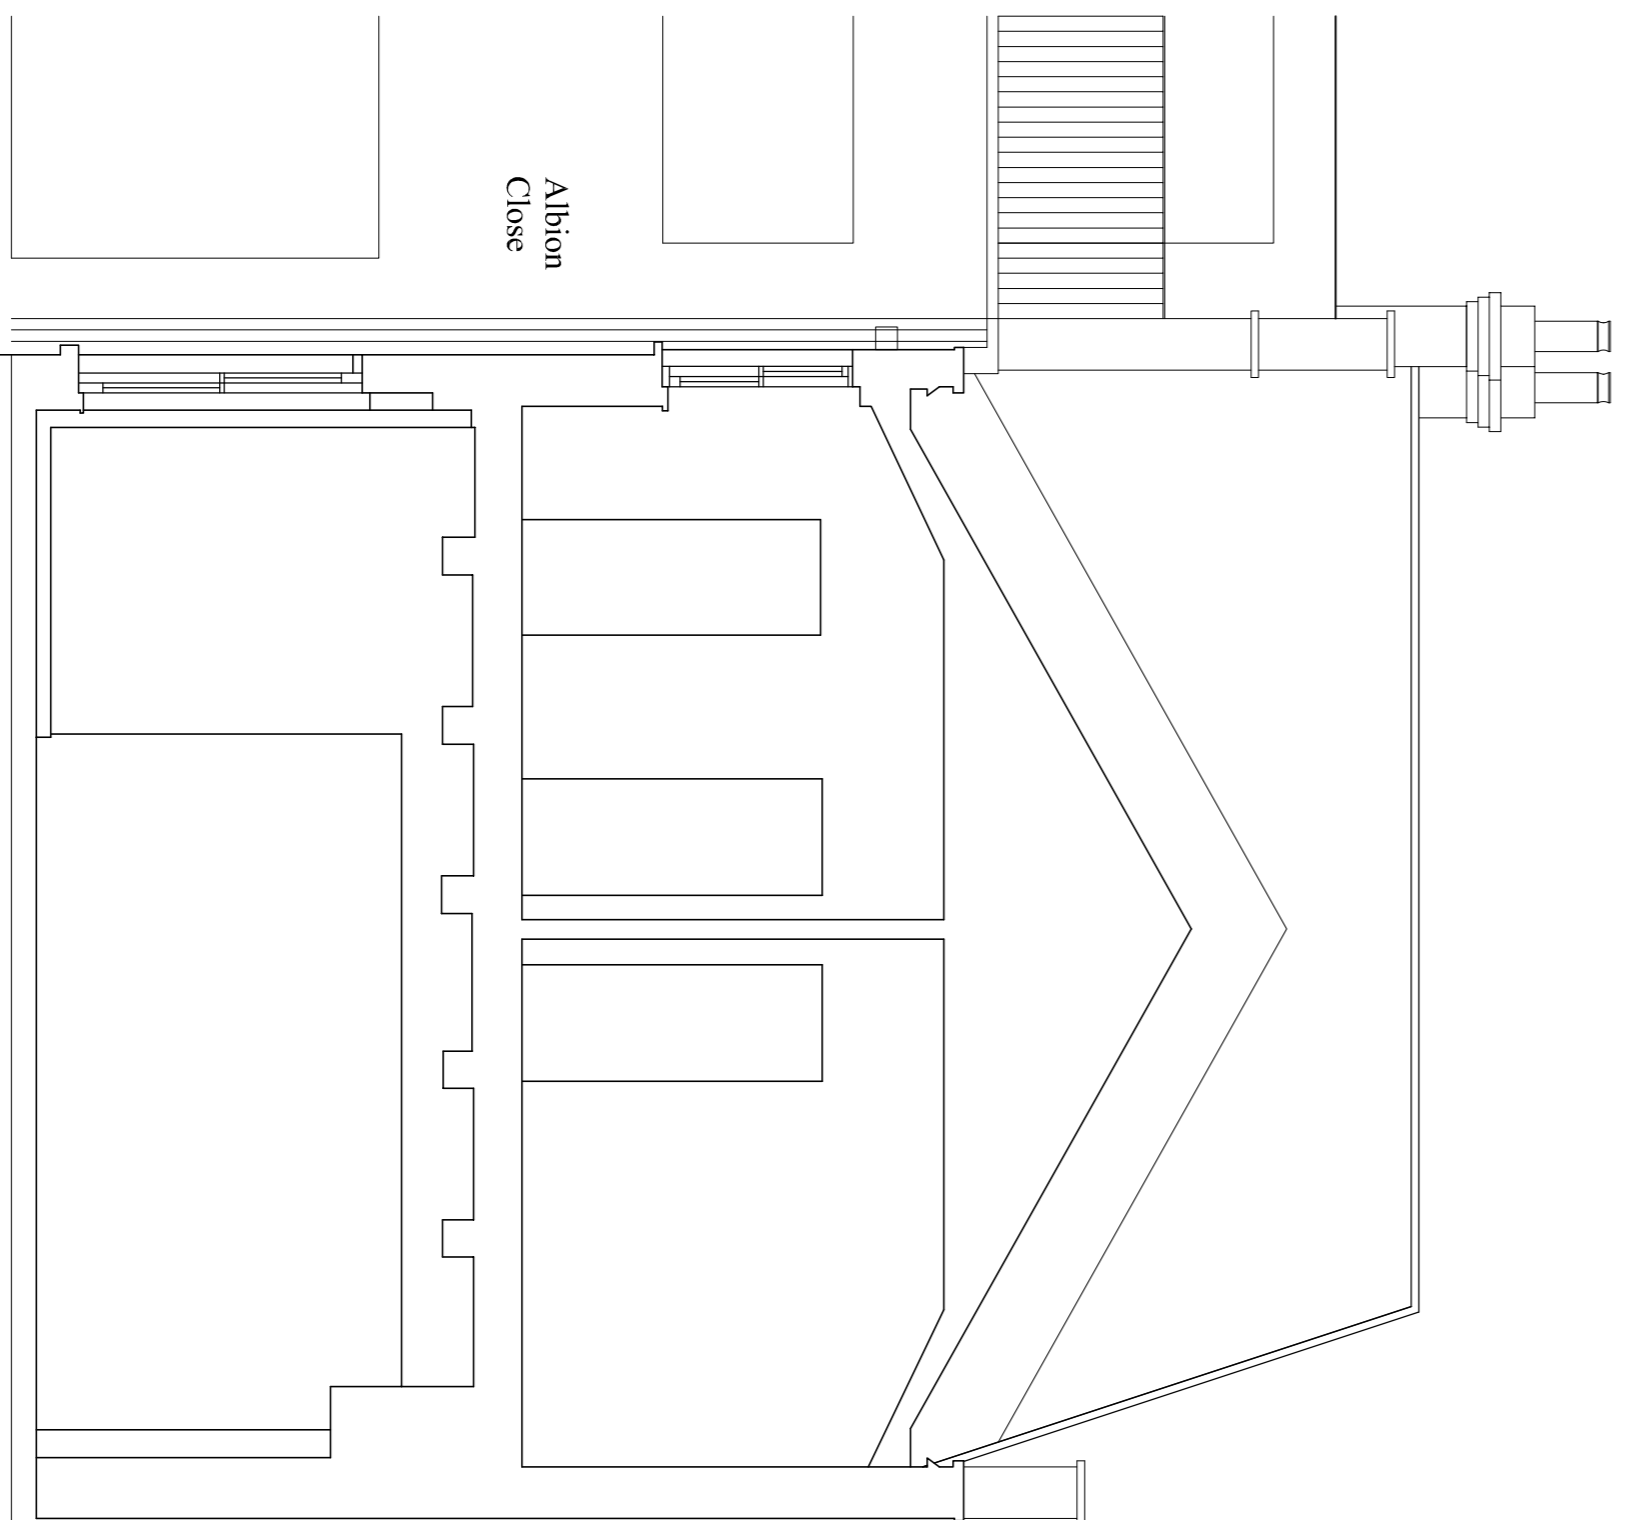

Albion
Close

EXISTING CROSS SECTION - AA

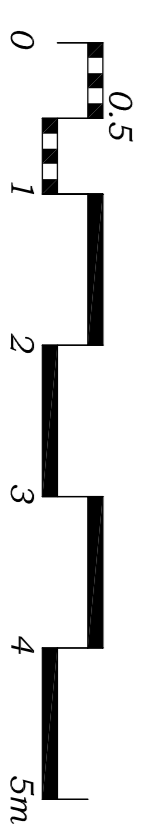

Scale 1:50

C	Planning application	23/05/08		
B	Party wall outline added	29/01/08		
A	Rear Elevation added	10/12/07		
Revisions				



CHARLES BRICE LIMITED
18 SOUTH MOLTON STREET
MAYFAIR
LONDON W1K 5QU
Tel: 020 7491 1932 Fax: 020 7491 1952
Email: info@charlesbrice.co.uk
www.charlesbrice.co.uk

Title Existing Elevations
& Cross Section
Project 9 Albion Close
London W2 2AT
Client Mr & Mrs Malhotra

Scale	Date	Drawn By
1:50@A1	Nov 07	MVO
Job Number	Drawing Number	Revision
625	SY02	C