


FIRST FLOOR – EXISTING FLOOR ARRANGEMENT



FIRST FLOOR – PROPOSED FLOOR ARRANGEMENT

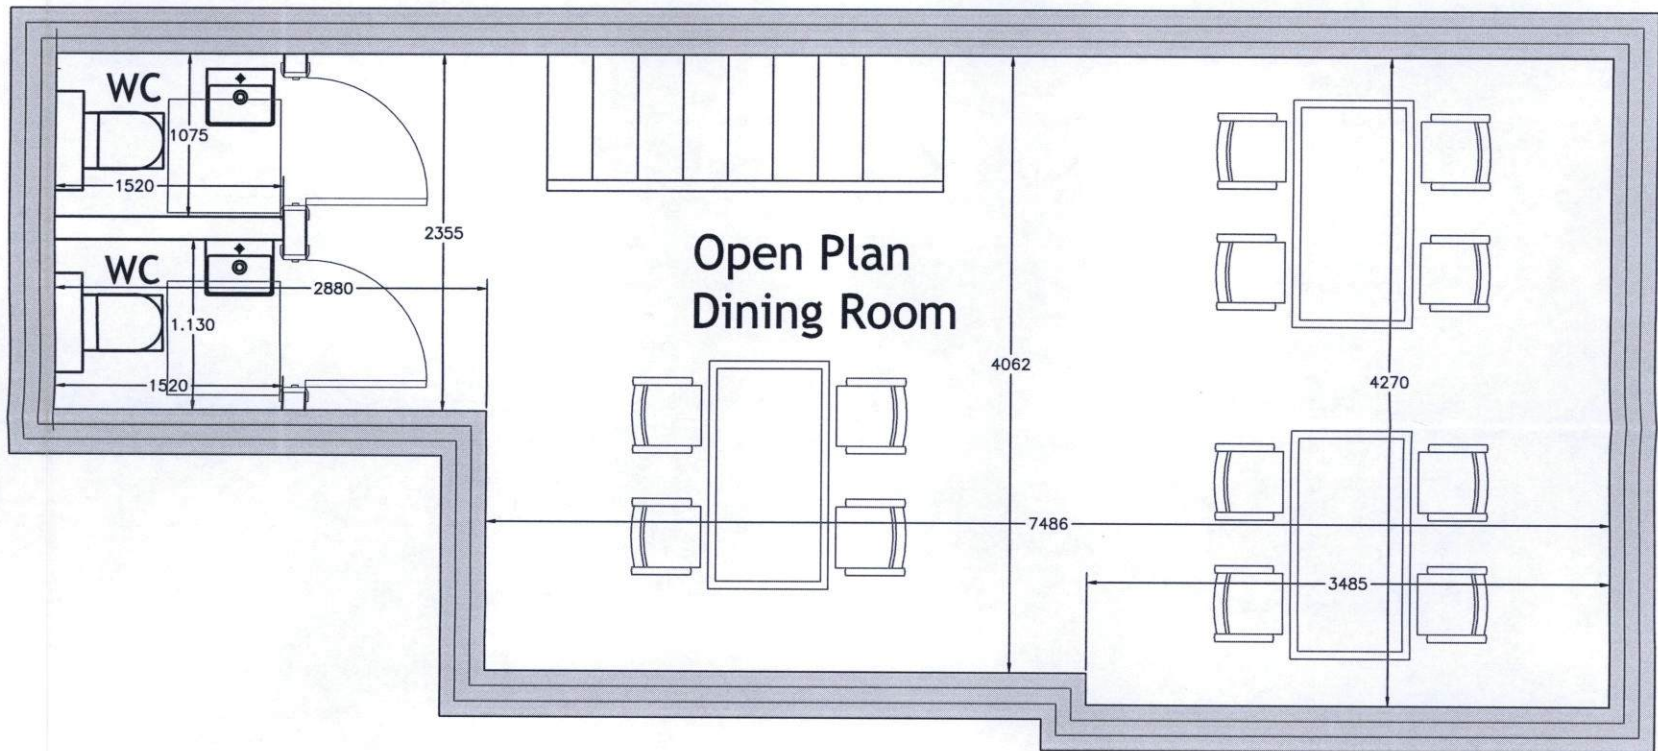

Scale = 1 : 50

PRELIMINARY - FOR INFORMATION ONLY

REV. No.	DATE	DESCRIPTION	DRAWN	CHECKED
P2	08.07.21	Plan updated to suit latest survey information.	-	JP
P1	20.05.21	First issue.	-	TH

Project
 Portugal & Brazil Foods
 45 Cricklade Road
 Swindon, Wiltshire
 12/07/21
 5/21/0919.

General Notes:

1. Do not scale from this drawing.
2. All dimensions in millimetres.

Title Existing/Proposed 1st Floor Plan	Scale:	1:50 @ A3	Status:	PRELIMINARY
	Drawn:	JP	Project No:	PB001-21
	Drawing Number:	PB2021-SW-XX-DR-C-001	Date:	07/06/2021
			Rev:	P2

© This drawing is the copyright of Portugal and Brazil Foods Limited and may not be copied, altered or reproduced in any way without their permission.