




North West Elevation
SCALE 1:100

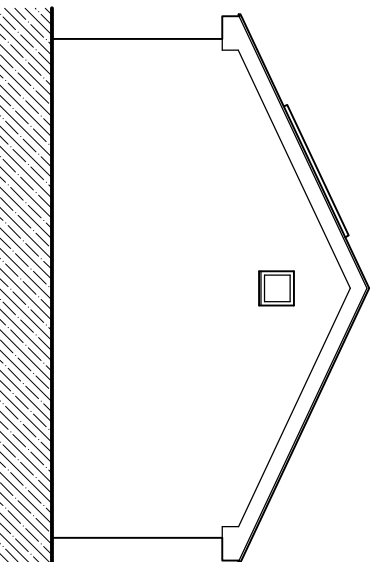


South West Elevation
SCALE 1:100

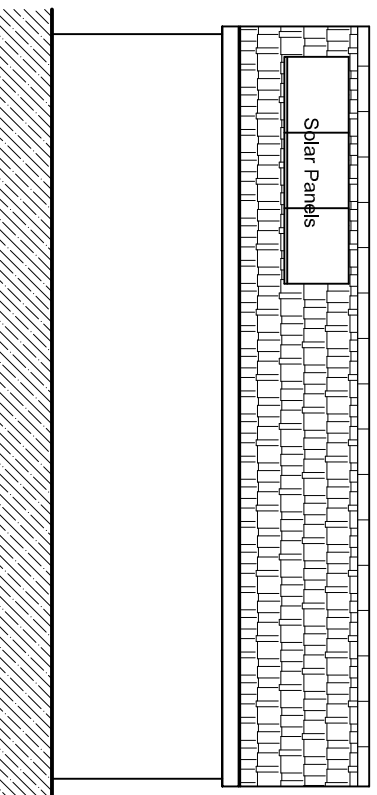


South East Elevation
SCALE 1:100

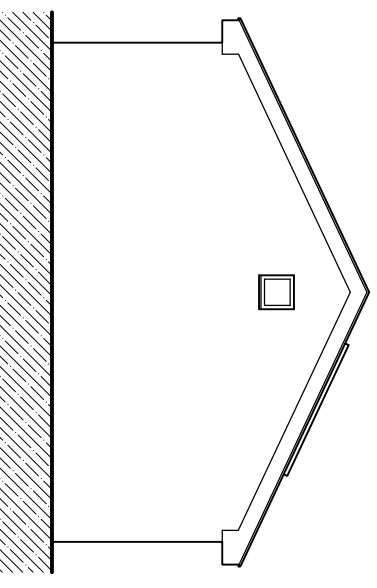


North East Elevation
SCALE 1:100

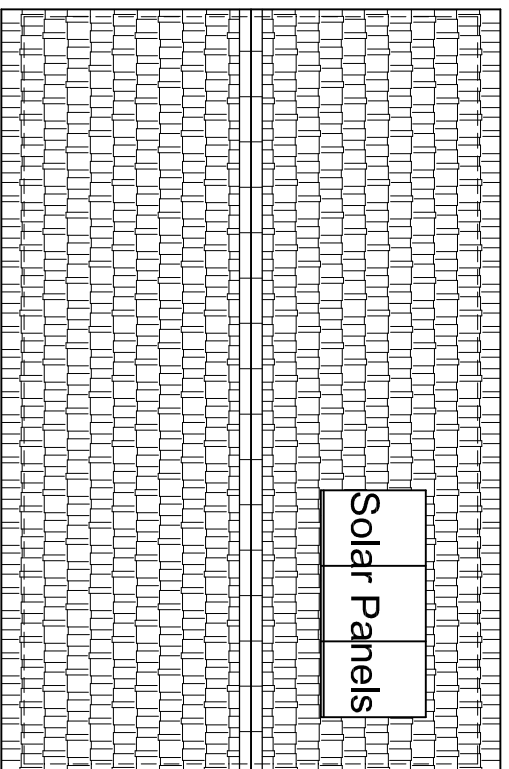


Roof
SCALE 1:100

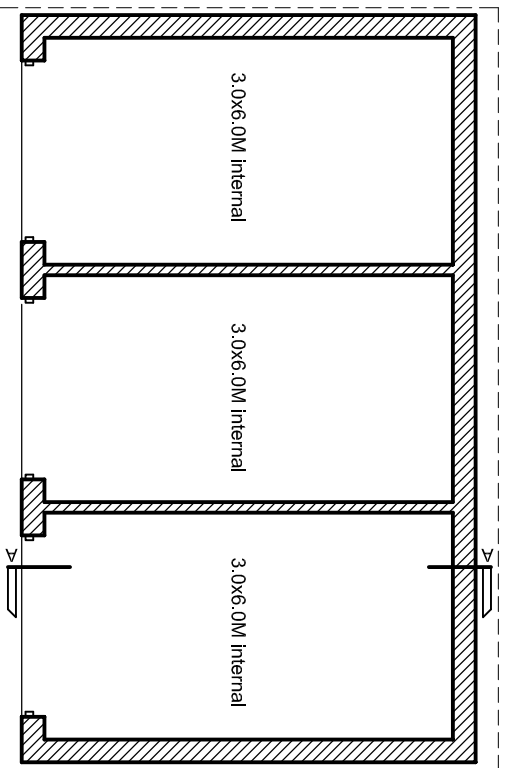

Floor Level
SCALE 1:100

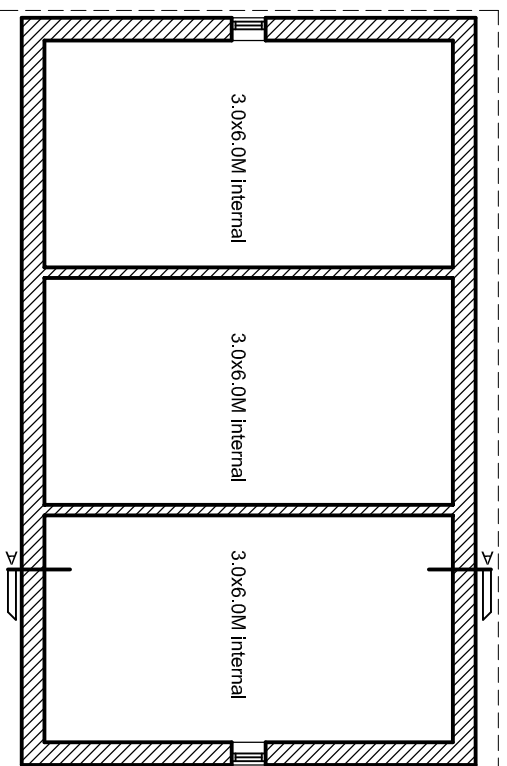

Eaves Level
SCALE 1:100

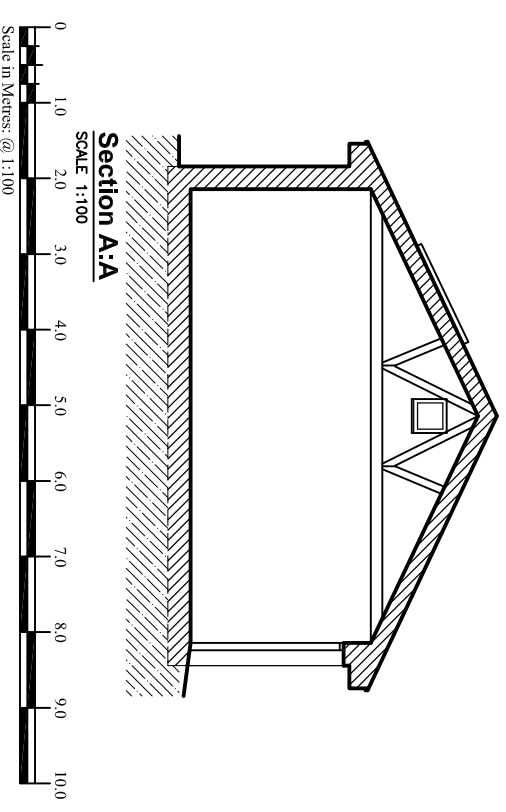


Section A:A
SCALE 1:100
Scale in Metres: @ 1:100

- Proposed Walls of Medium Red Brick
 - Proposed Gutters & RWPs of Dark Brown Coloured PVC
 - Proposed Windows & Doors of Dark Brown Coloured PVC
 - Proposed Roof of Dark Grey Concrete Tiles
 - 3.5Sq M Solar Panels
- No part of new works to encroach on neighbouring properties

A 23.08.2019 Roof height reduced
Rev.

Project:		PROPOSED GARAGE AT 64 HYDE RD STRATTON ST.MARGARET SWINDON SN2 7SB	
Drawing Title:		DOMESTIC GARAGE	
Drawn:	Date:	Scale:	
JT	JUNE 2019	1:100 @ A3	
Drawing No.		15 116 611reva	

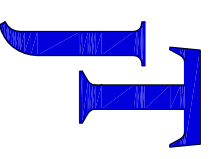

JOHN TURNER
Plan & Design
11 The Weavers
Old Mill Lane
Old Town
Swindon
SN3 1SE
Tel: 01793 638695
Fax: 01793 638695
Email: john.tplan@gmail.com