


EXISTING GROUND
FLOOR PLAN

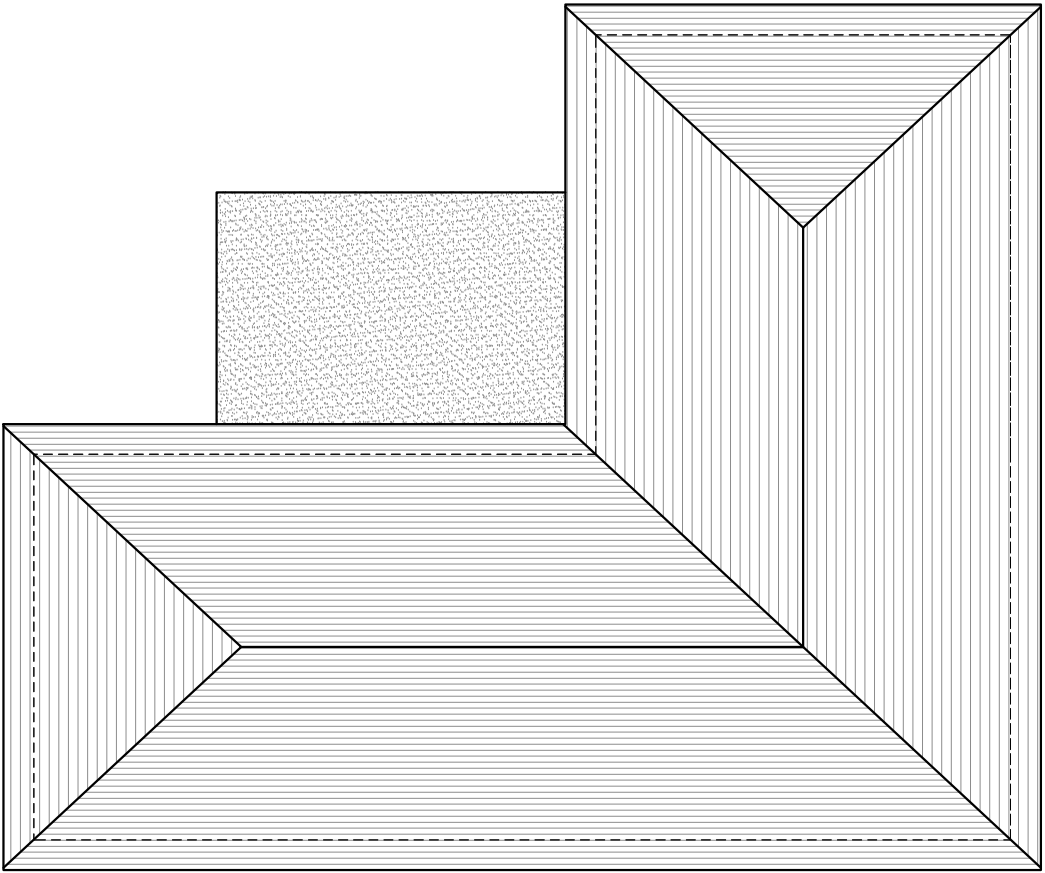

EXISTING ROOF
PLAN

<div><div><div></div><div>This drawing is copyright Do not Scale. Contractor to check all dimensions on site and to report any discrepancies directly to the SO.</div></div></div>			<div><div><div></div><div>DESIGN S</div></div><div>SK DESIGNS</div><div><div>58B, Clearwater Way, Lakeside, Cardiff, CF23 6DJ</div><div>Tel: 029 20 761 950 Fax: 029 20 761 950 Email: info@skdesigns.org.uk</div></div></div>
Date: JUNE 2021			
Project: DAN Y COED RISE			
Client:			
Description: EXISTING PLANS	Job No:	Scale: 1:100	
	Dwg No: 101	Drawn By: KG	