





1 EXISTING GROUND FLOOR PLAN  
1:100

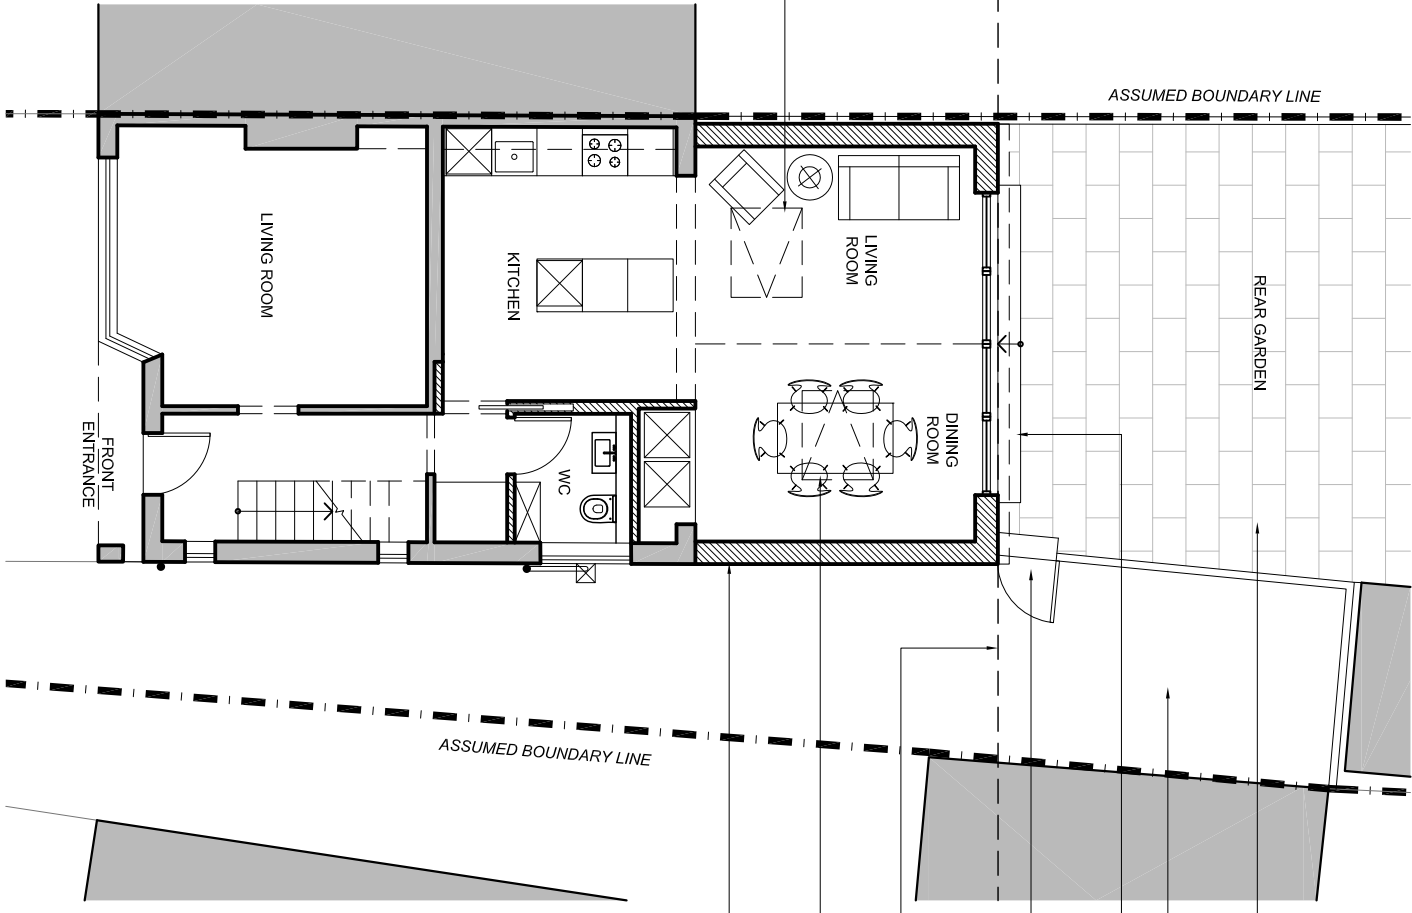

2 PROPOSED GROUND FLOOR PLAN  
1:100

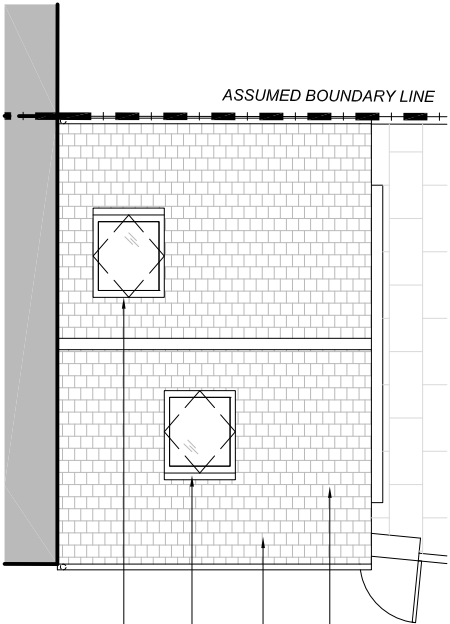

3 PROPOSED EXTENSION ROOF PLAN  
1:100

GENERAL NOTES:												
		EXISTING										
		PROPOSED										
					P1		XX.XX.XX		CLOPUD		RC	
					REV	DATE	NOTES		DR			
					DRAWING STATUS							
<div>CLOPUD</div>												
					CLIENT							
					JOANNE LING							
					PROJECT							
30 CHANTRY WAY BILLERICAY, CM11 2AT												
DRAWING TITLE												
EXISTING & PROPOSED GROUND FLOOR PLAN												
SCALE		SHEET SIZE										
1:100		A3										
DRAWING NO		REVISION										
30CW-100		P1										