



Revision

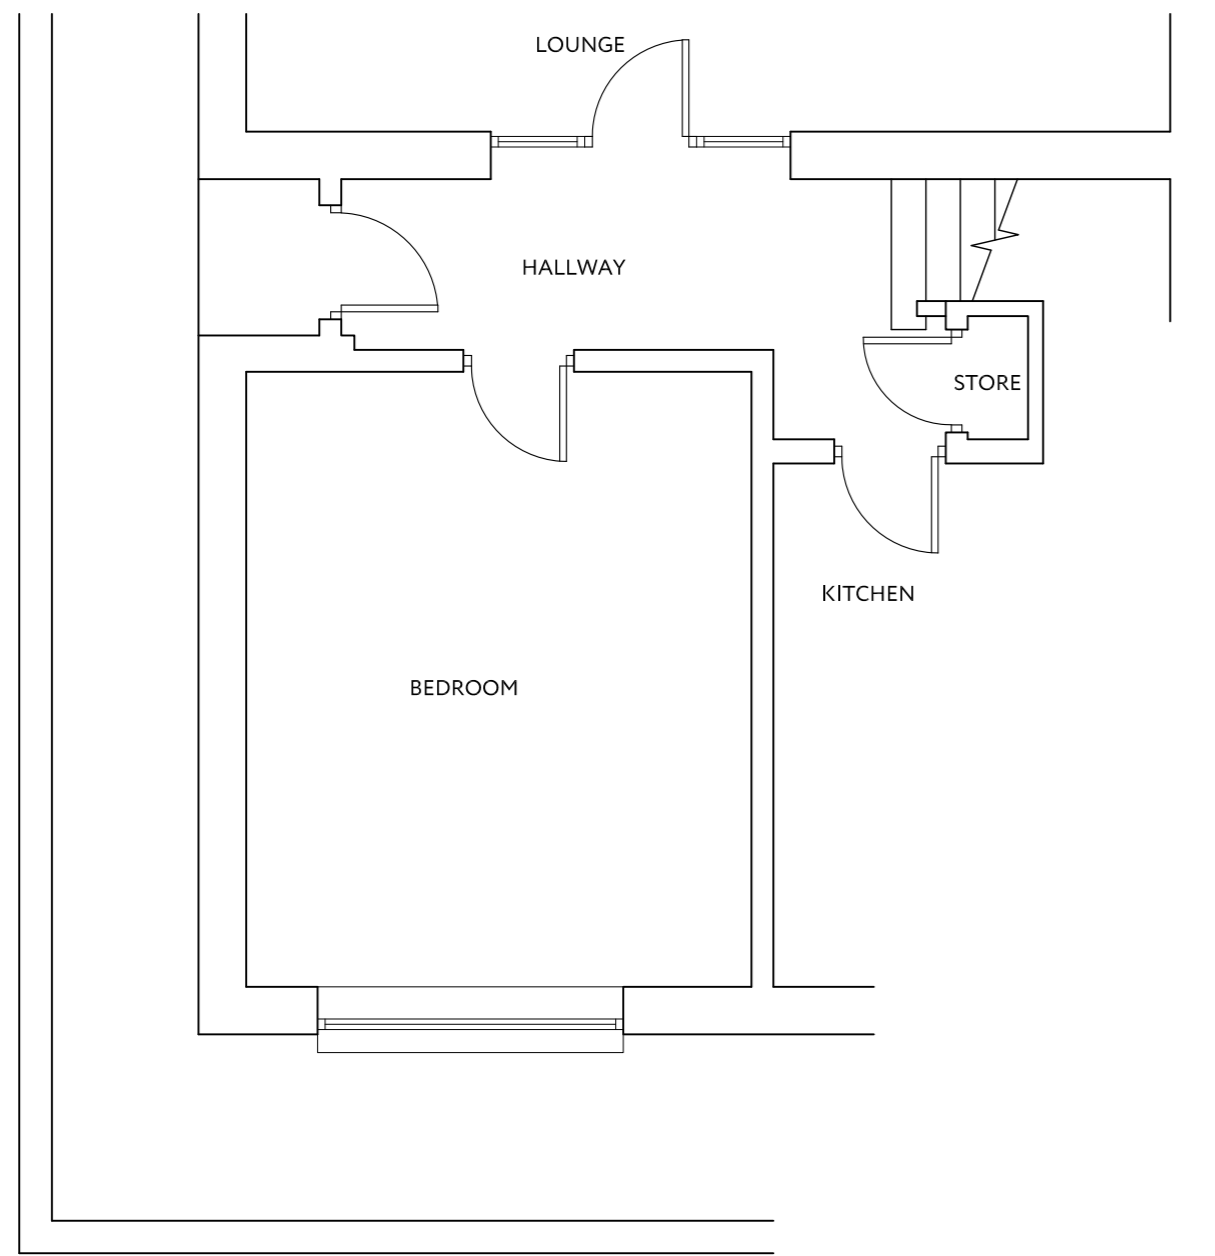


EXISTING PLAN

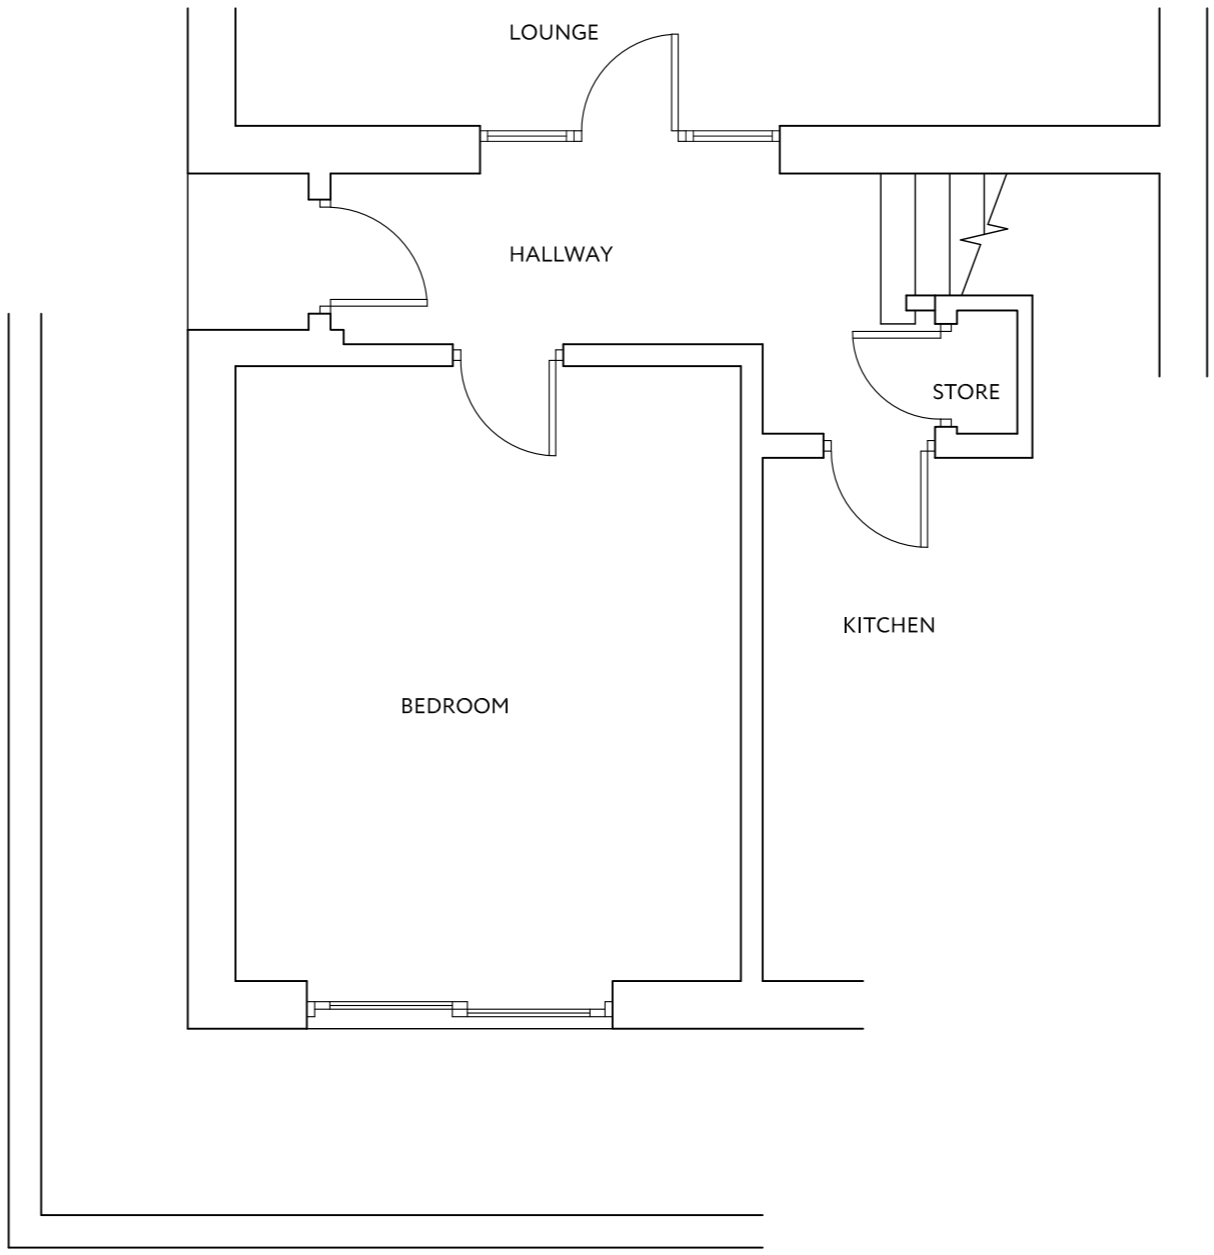


PROPOSED PLAN



OS REPRODUCED UNDER LICENSE NUMBER - 100054476  
SCALE 1:1250

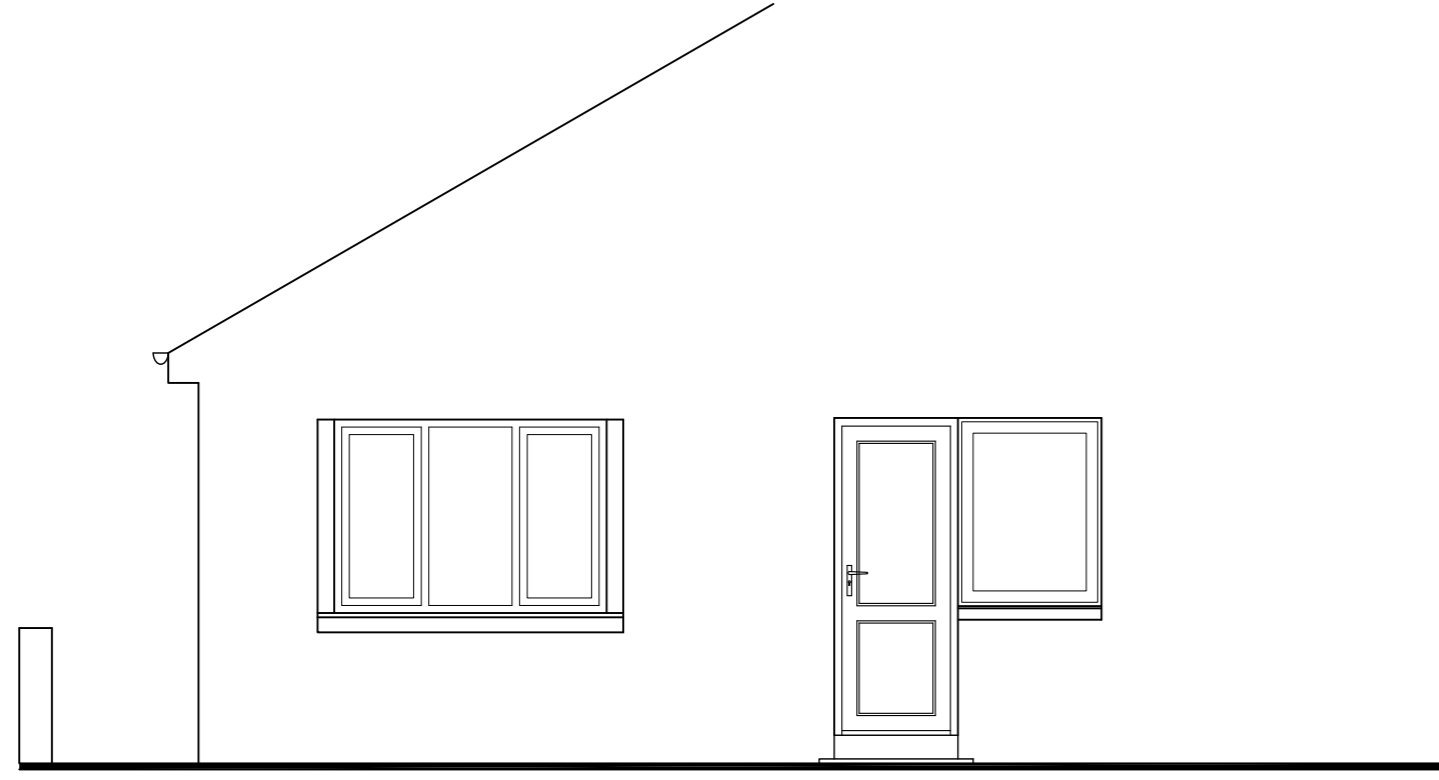

EXISTING REAR ELEVATION

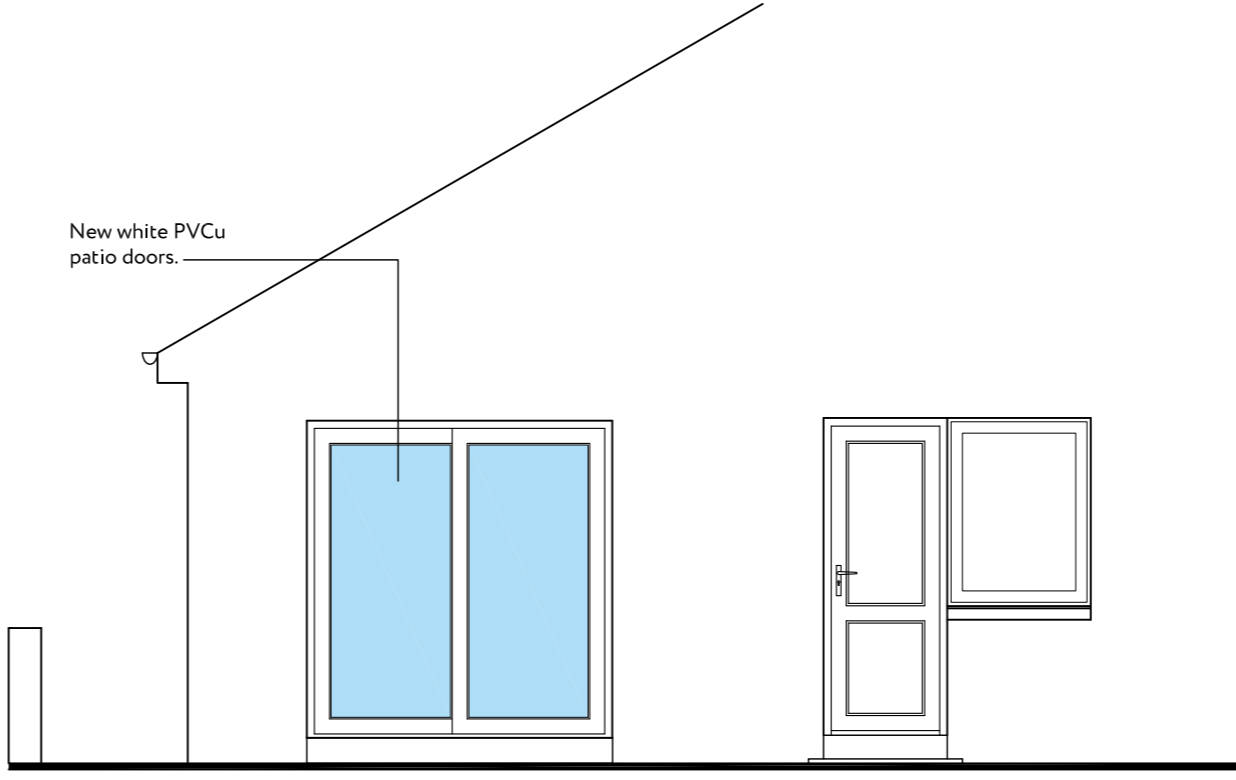

PROPOSED REAR ELEVATION

**RA** Rebecchi  
 ARCHITECTURAL  
 32 Kempock Street  
 Gourrock  
 PA19 1NA  
 t - 01475 634844  
 e - marco@rebecchia.com  
 w - rebecchia.com

Client  
**Kenny Pryde**

Project Title  
**Proposed Installation of Patio Doors at  
147 Eldon Street  
Greenock**

Drawing Title  
**Existing & Proposed Plans and Elevations**

Scale	Size	Date
1:50	A2	09-07-21

Job No.	Drawing No.	Revision
21-102	PL-001	-



Photo of Rear of Elevation