



**TERRACE FRONT ELEVATION, AS PROPOSED**  
**(SOUTH)**  
 Scale 1:50

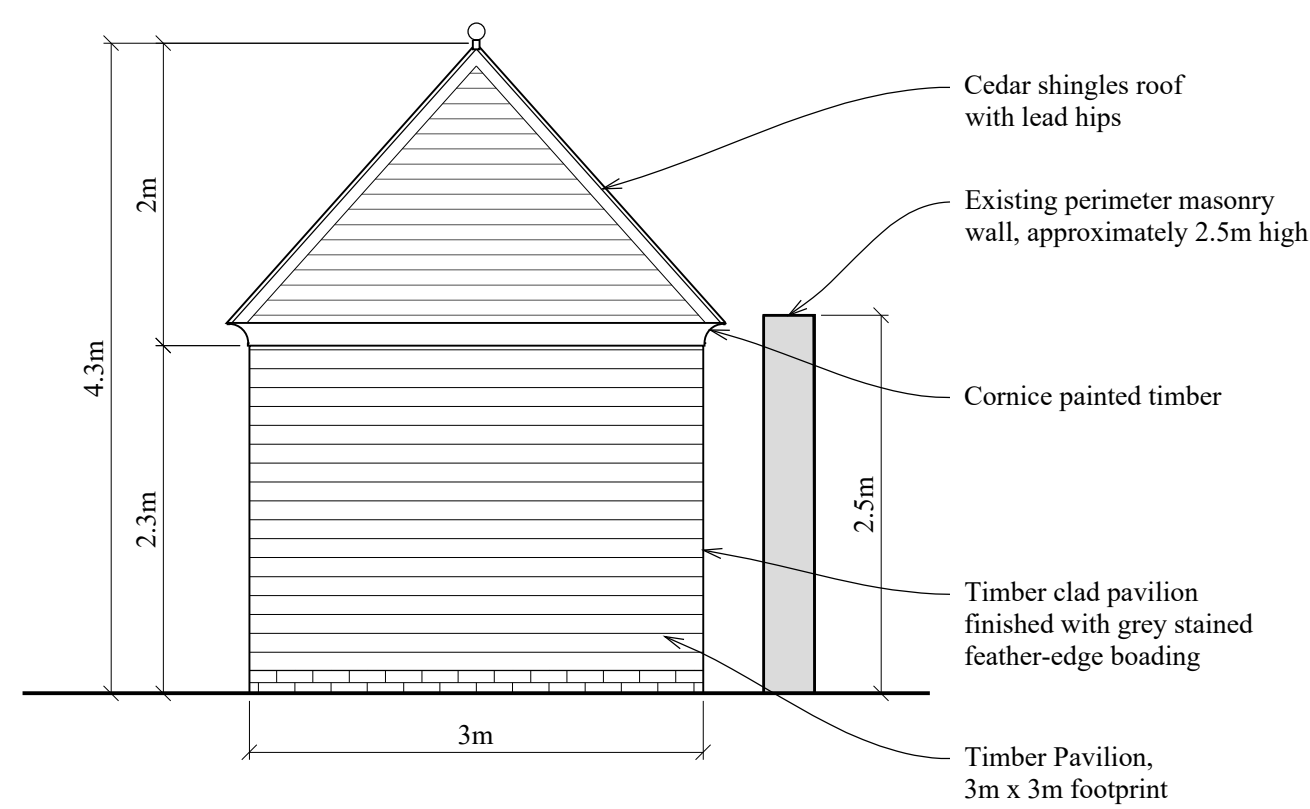

**PAVILION SIDE ELEVATION, AS PROPOSED**  
**(EAST ELEVATION, WEST HANDED)**  
 Scale 1:50

1:50 - DRAWING SCALE REFERENCE (m)

 

**GEORGE CARTER**  
**DESIGN**

SILVERSTONE FARM NORTH ELMHAM NORFOLK NR20 5EX

Telephone: 01362 668130 Fax: 01362 668141

E-mail: gcarter@easynet.co.uk

<b>CLIENT</b>	<b>PROJECT</b>	<b>DRAWING</b>
Tara Falk & Tim Mitchell	Proposed Pool The Parsonage, Burnham Thorpe	Proposed Pavilion & Terrace Elevations

<b>SCALE (A1)</b>	<b>DATE</b>	<b>DRAWN BY</b>	<b>CHECKED</b>	<b>APPROVED</b>	<b>DRG. NO</b>	<b>REV</b>
1:50	28-06-21	IGC	CMH	GC	27421/004	A

CONTRACTORS TO VERIFY ALL INFORMATION ON SITE PRIOR TO COMMENCEMENT OF WORK. DO NOT SCALE  
 COPYRIGHT GEORGE CARTER