



WEST PAVILION FLOOR PLAN

Scale 1:50

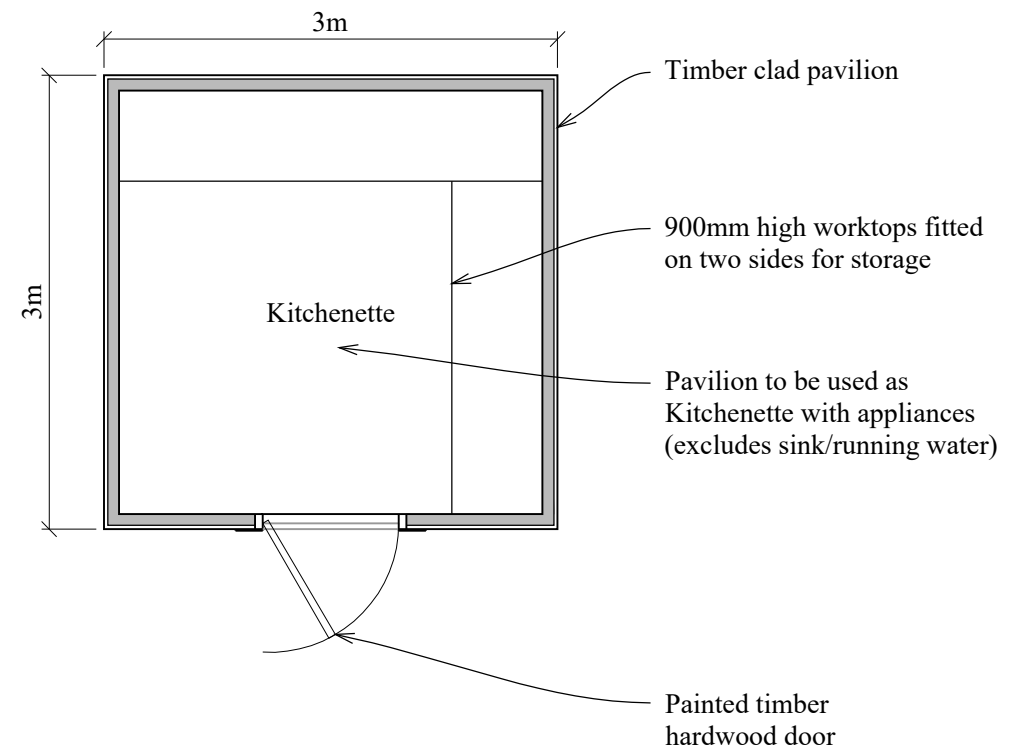

EAST PAVILION FLOOR PLAN

Scale 1:50

 

GEORGE CARTER
DESIGN

SILVERSTONE FARM NORTH ELMHAM NORFOLK NR20 5EX

Telephone: 01362 668130 Fax: 01362 668141
E-mail: gcarter@easynet.co.uk

CLIENT Tara Falk & Tim Mitchell	PROJECT Proposed Pool The Parsonage, Burnham Thorpe	DRAWING Pavilion Floor Plans
------------------------------------	--	---------------------------------

SCALE (A3) 1:50	DATE 13-07-21	DRAWN BY IGC	CHECKED IGC	APPROVED GC	DRG. NO 27421/006	REV 0
--------------------	------------------	-----------------	----------------	----------------	----------------------	----------

CONTRACTORS TO VERIFY ALL INFORMATION ON SITE PRIOR TO COMMENCEMENT OF WORK. DO NOT SCALE
COPYRIGHT GEORGE CARTER