



TERRACE FRONT ELEVATION, AS PROPOSED
(SOUTH)
Scale 1:50

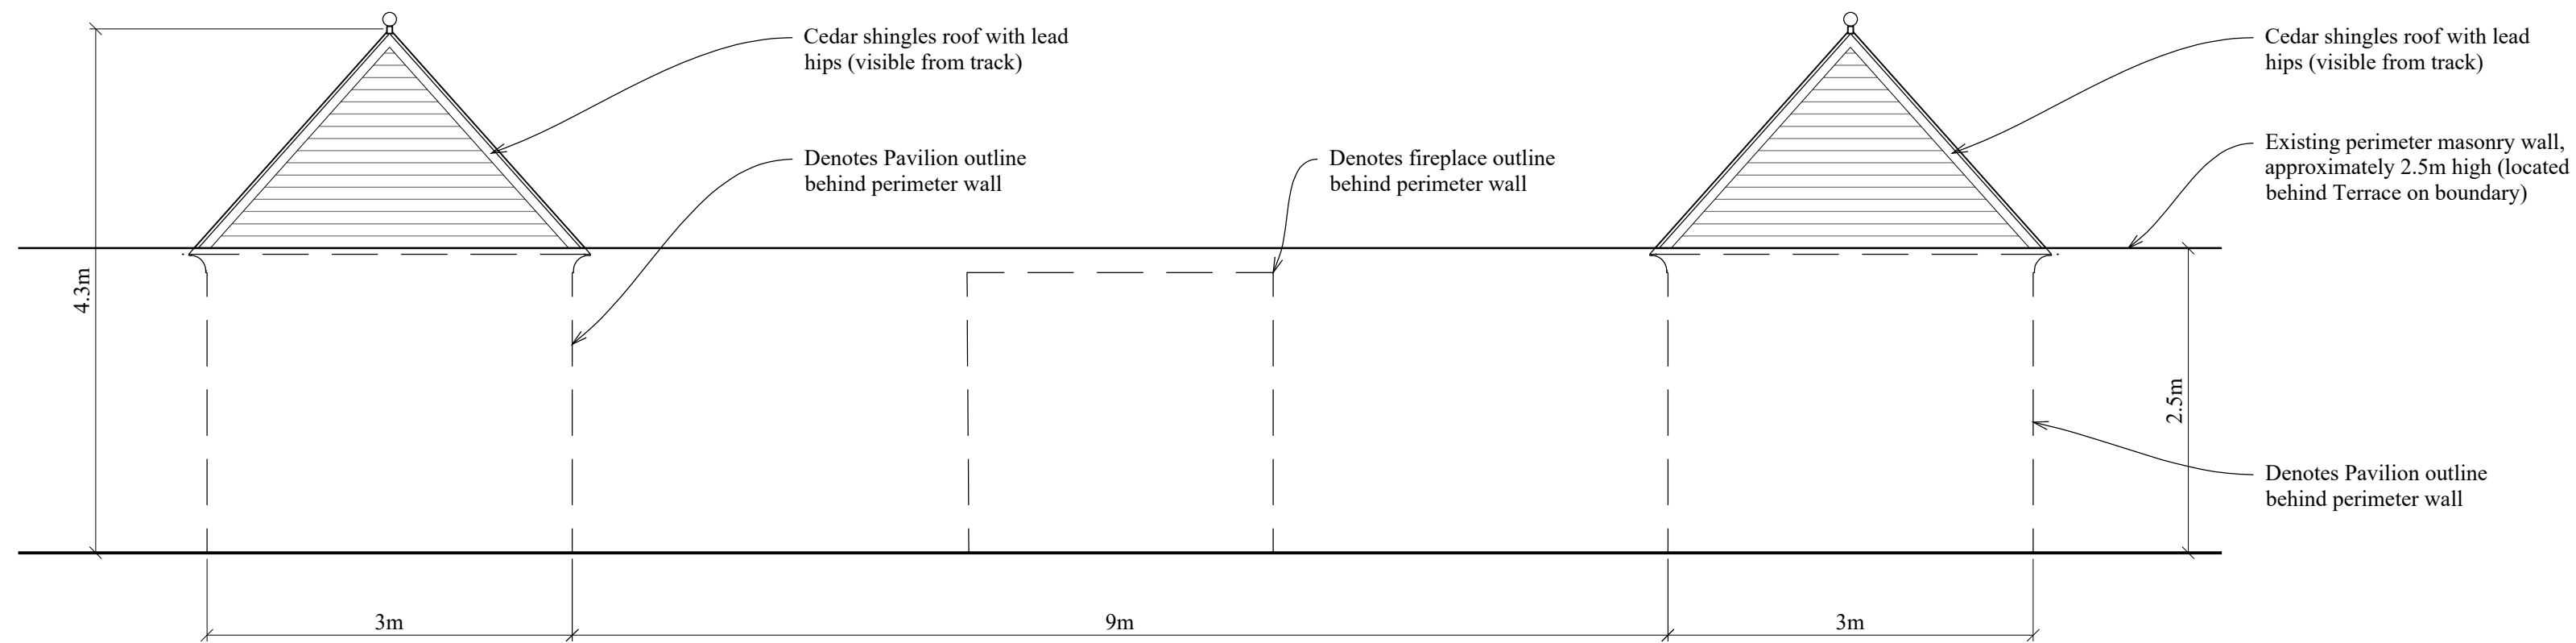


TERRACE REAR ELEVATION, AS PROPOSED
(NORTH)
Scale 1:50

Note: Only roofs of the proposed Pavilions would be visible from the North, and from the private track that runs parallel to the Northern boundary perimeter wall

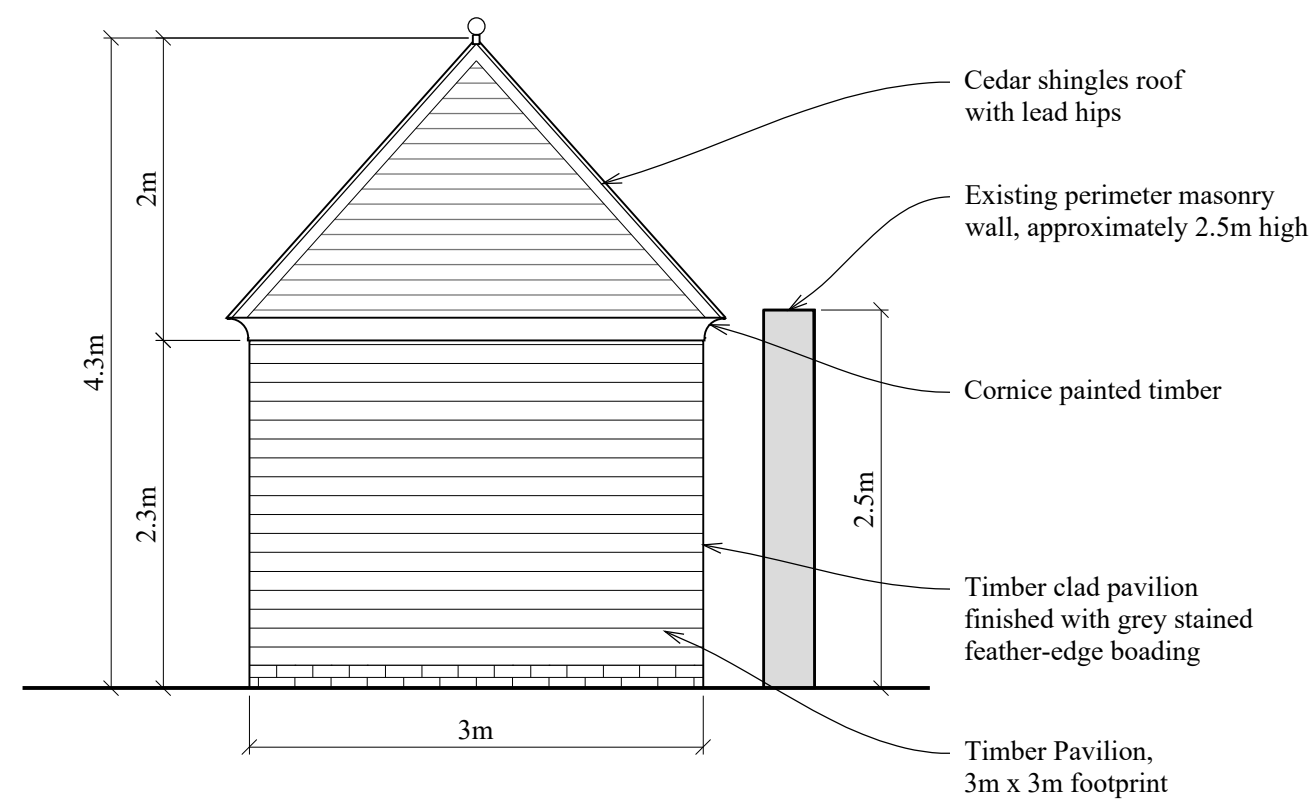


PAVILION SIDE ELEVATION, AS PROPOSED
(EAST ELEVATION, WEST HANDED)
Scale 1:50

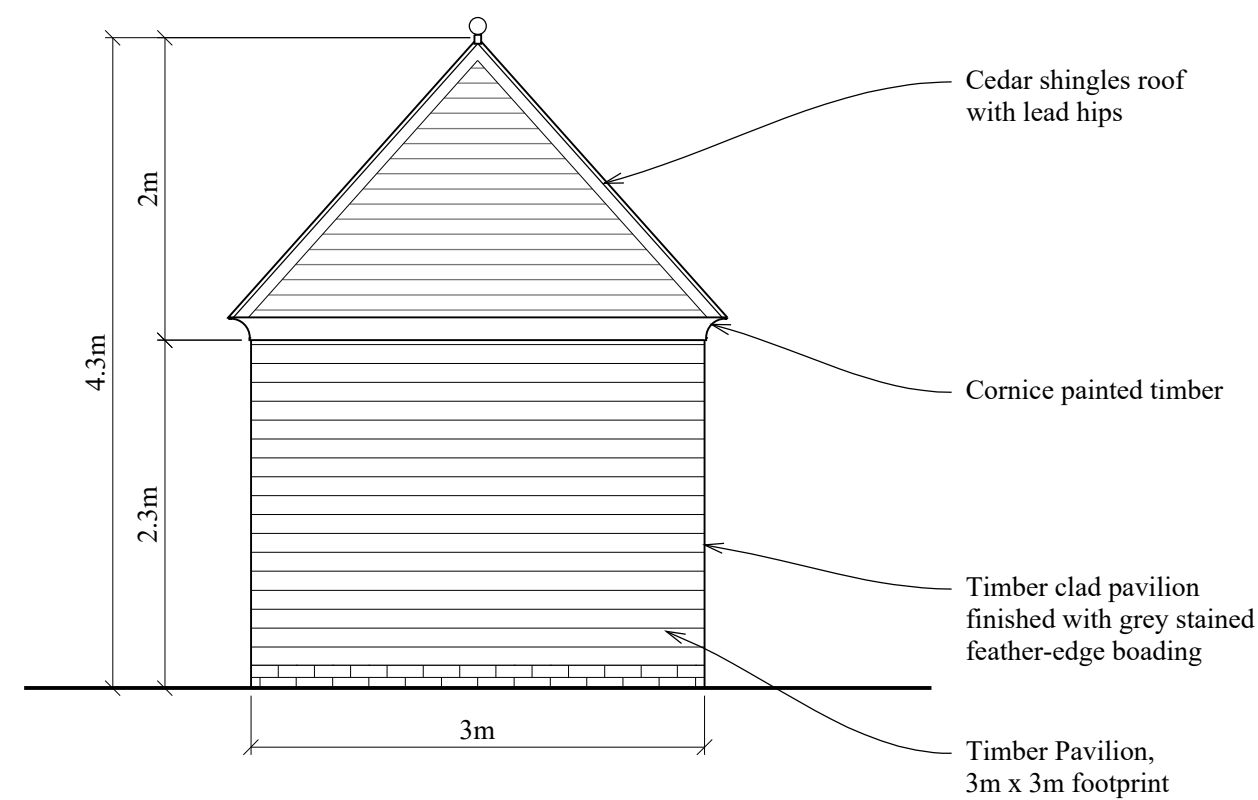

PAVILION TYPICAL REAR ELEVATION
(NORTH)
Scale 1:50

1:50 - DRAWING SCALE REFERENCE (m)

 

GEORGE CARTER
DESIGN

SILVERSTONE FARM NORTH ELMHAM NORFOLK NR20 5EX

Telephone: 01362 668130 Fax: 01362 668141
E-mail: gcarter@easynet.co.uk

CLIENT	PROJECT	DRAWING
Tara Falk & Tim Mitchell	Proposed Pool The Parsonage, Burnham Thorpe	Proposed Pavilion & Terrace Elevations

SCALE (A1)	DATE	DRAWN BY	CHECKED	APPROVED	DRG. NO	REV
1:50	13-07-21	IGC	MAE	GC	27421/004	B

CONTRACTORS TO VERIFY ALL INFORMATION ON SITE PRIOR TO COMMENCEMENT OF WORK. DO NOT SCALE
COPYRIGHT GEORGE CARTER