




Existing Layout (Ground Floor Level, Level 1)  
Scale 1:50

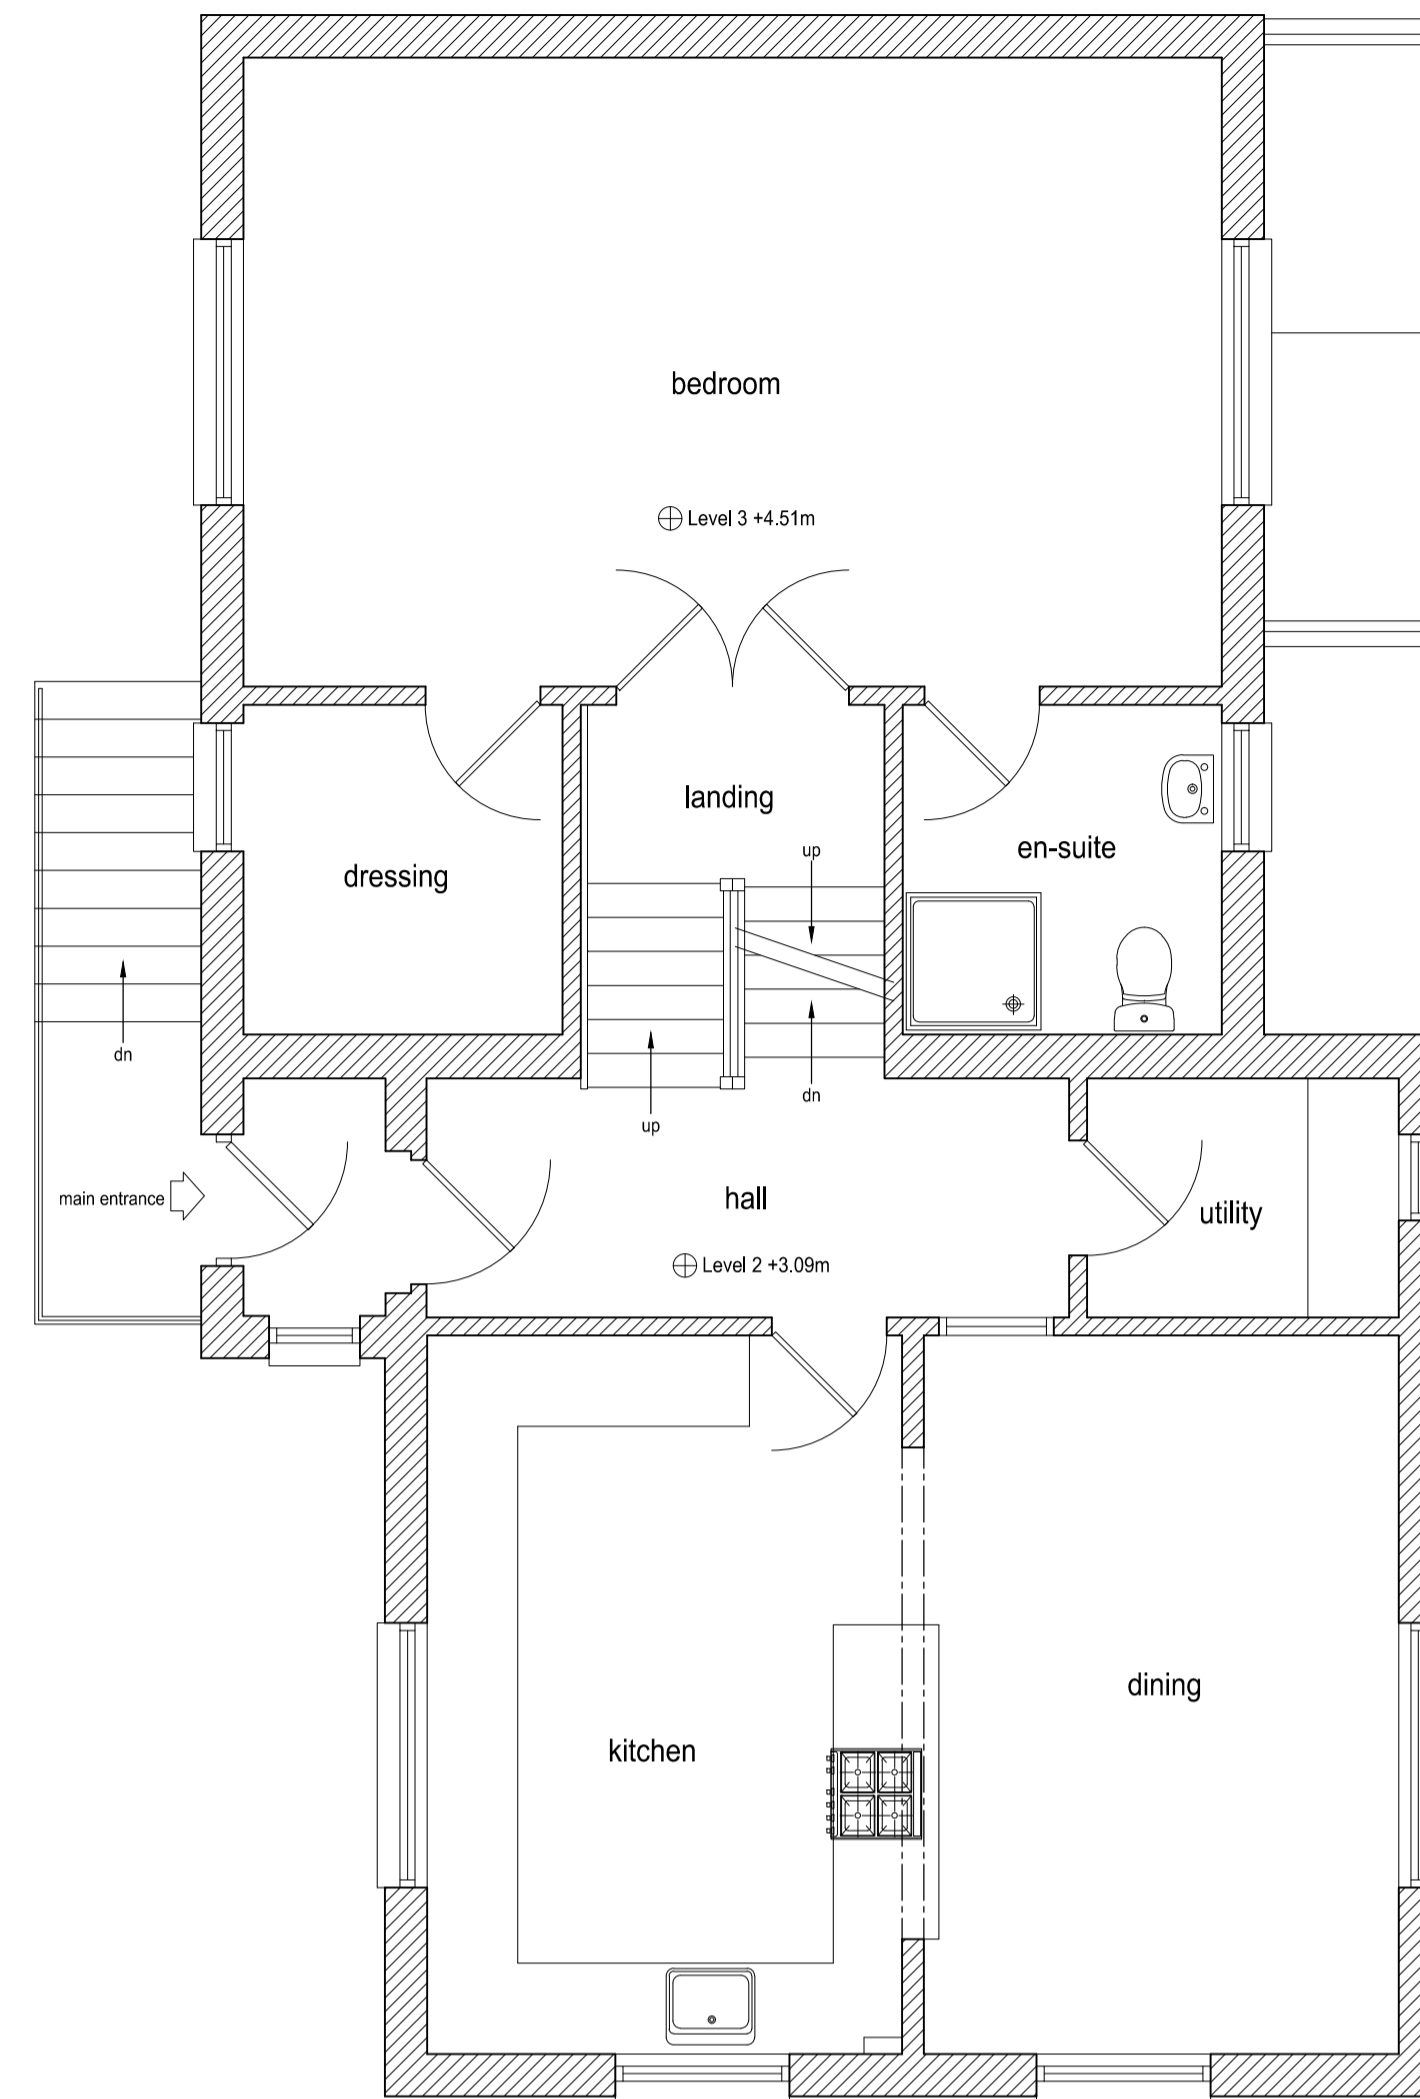

Existing Layout (Level 2, Level 3)  
Scale 1:50

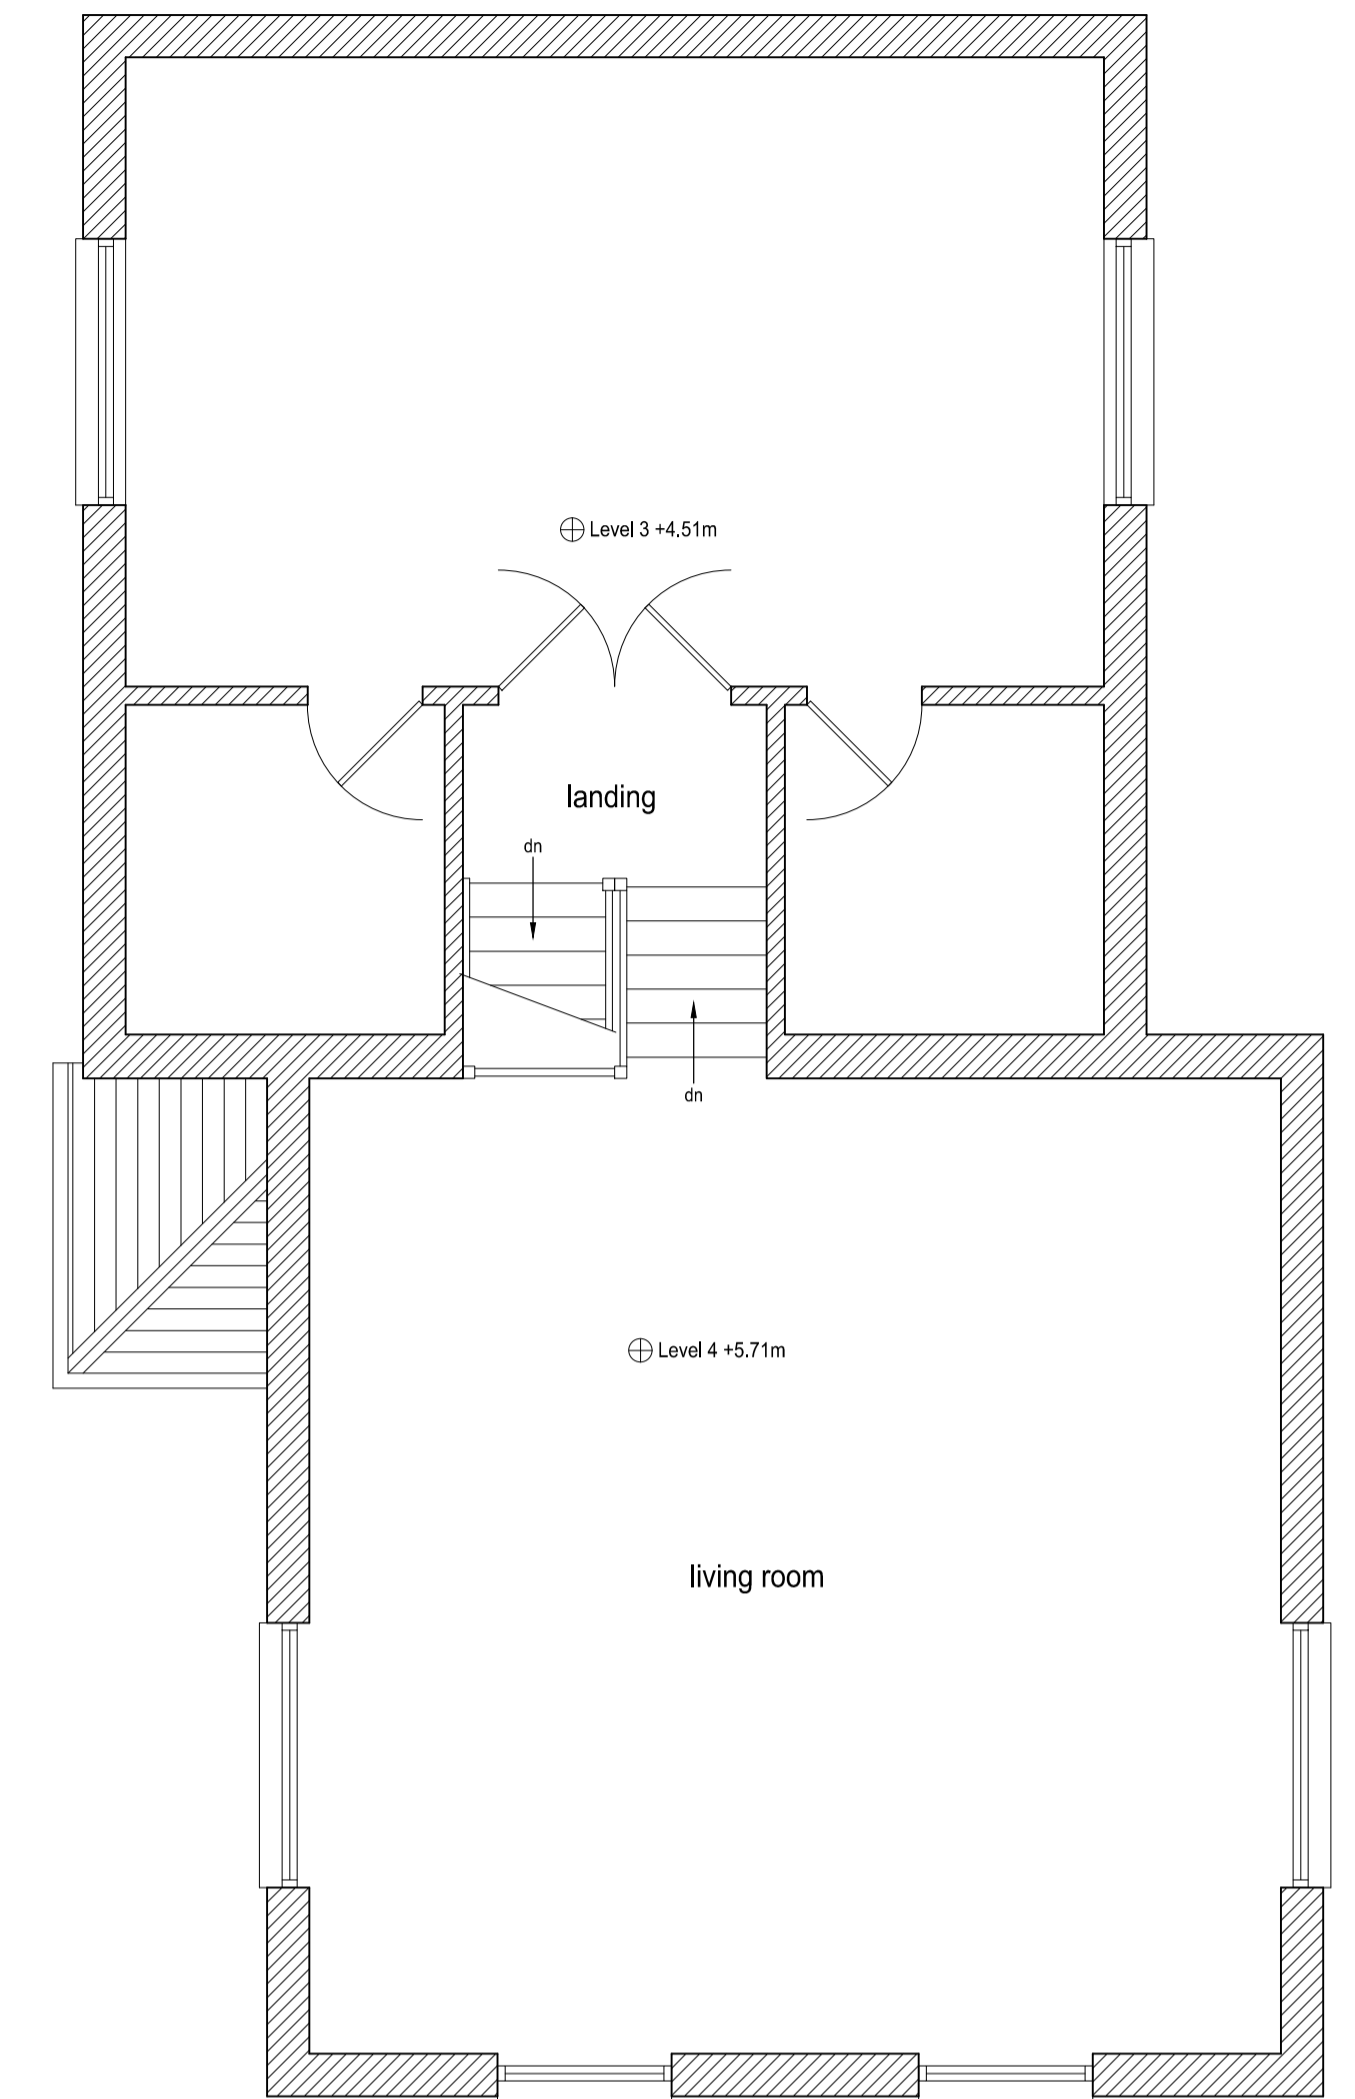


Existing Layout (Level 4)  
Scale 1:50

 

Existing West Elevation  
Scale 1:100



Existing South Elevation  
Scale 1:100

 

This document and the contents therein are the property of Cadpoint Design & Draughting Services and should not be copied, reproduced or distributed in part or in full without prior written permission. All rights reserved.

This drawing is issued for the purpose of obtaining Local Authority permissions only and should not be scaled for construction (panels). All dimensions to be checked and verified prior to construction of new works. Any discrepancies to be referred to originator for clarification.

Rev	Description	Date
-	Initial Issue	01.07.21

Client  
**Cavan Irvine**

**cadpoint**  
design + draughting  
Cadpoint Design & Draughting Services  
19 McLean Place, Dundee DD3 9QH  
Tel: 01382 858553 / 07711 812656  
e-mail: cadpoint@blueyonder.co.uk  
www.cadpointdesign.co.uk

Project  
**Alterations At  
7 Trigoni Court  
Largs KA30 8EJ**

Drg Title  
**Existing Layout**

Project No	Drg No.	Rev
<b>2147</b>	<b>PL01</b>	-

Scale  
**1:50, 1:100**