



Proposed Layout (Ground Floor Level, Level 1)

Scale 1:50

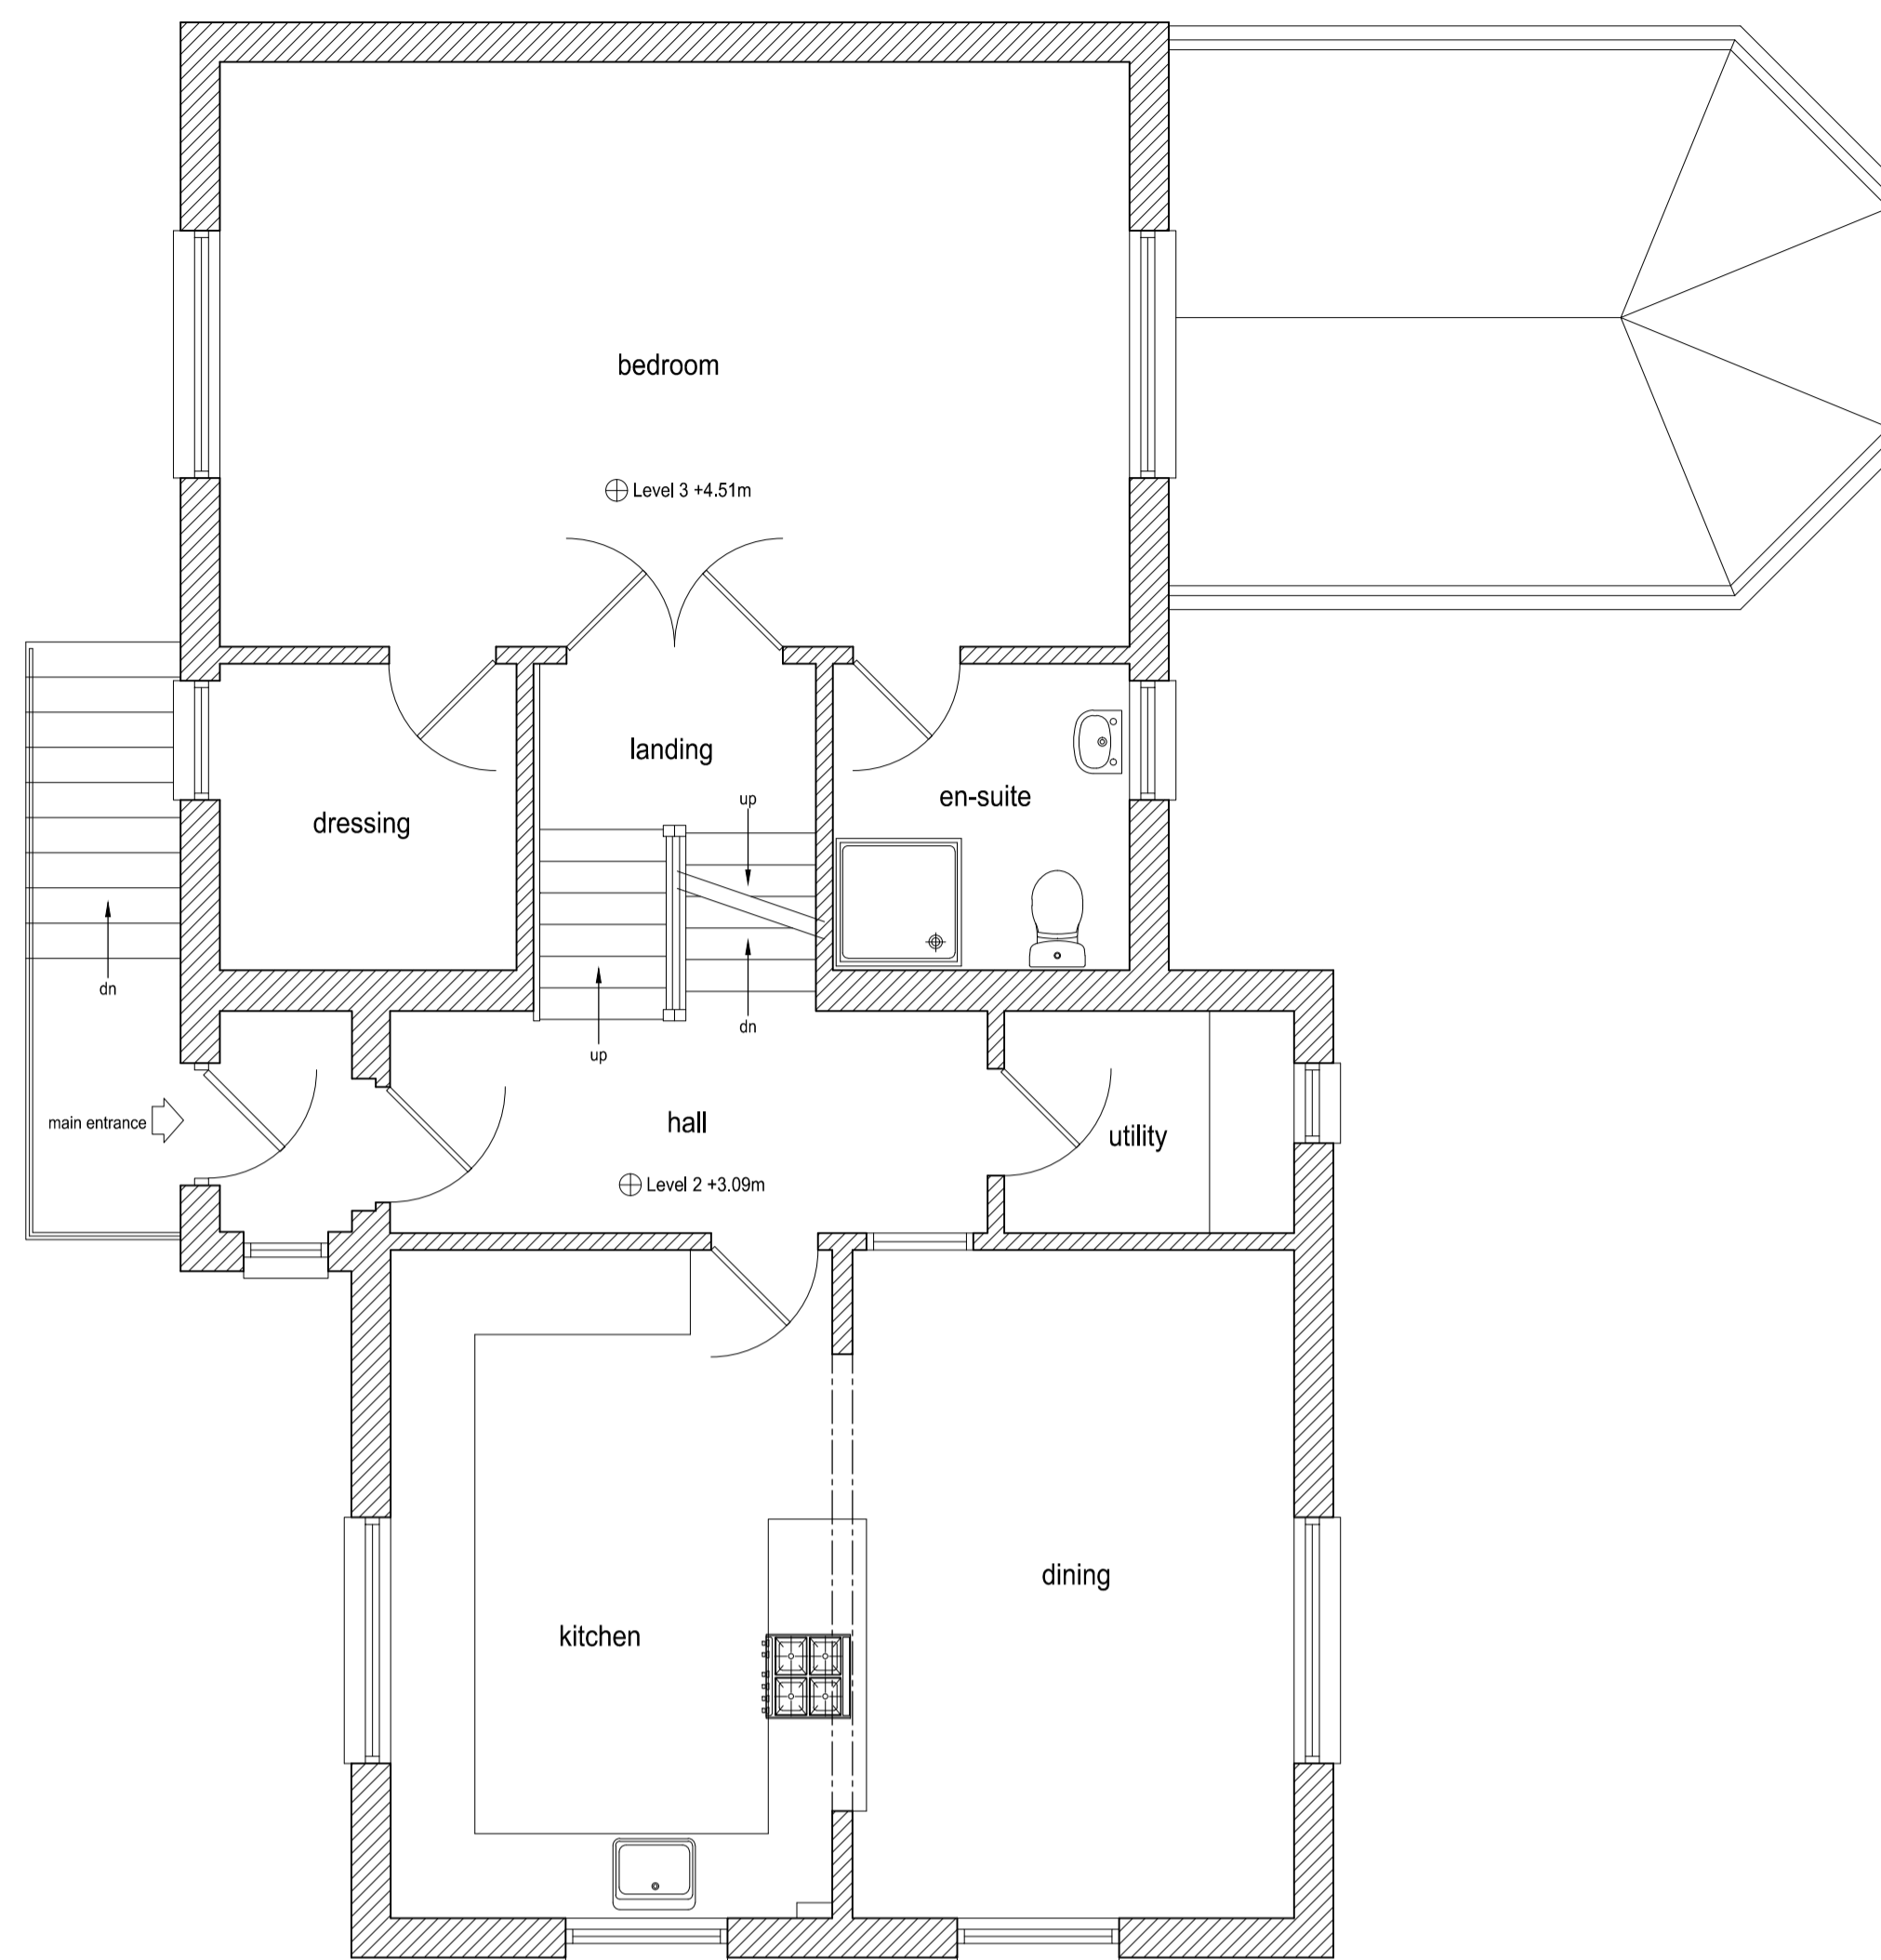


Proposed Layout (Level 2, Level 3)

Scale 1:50

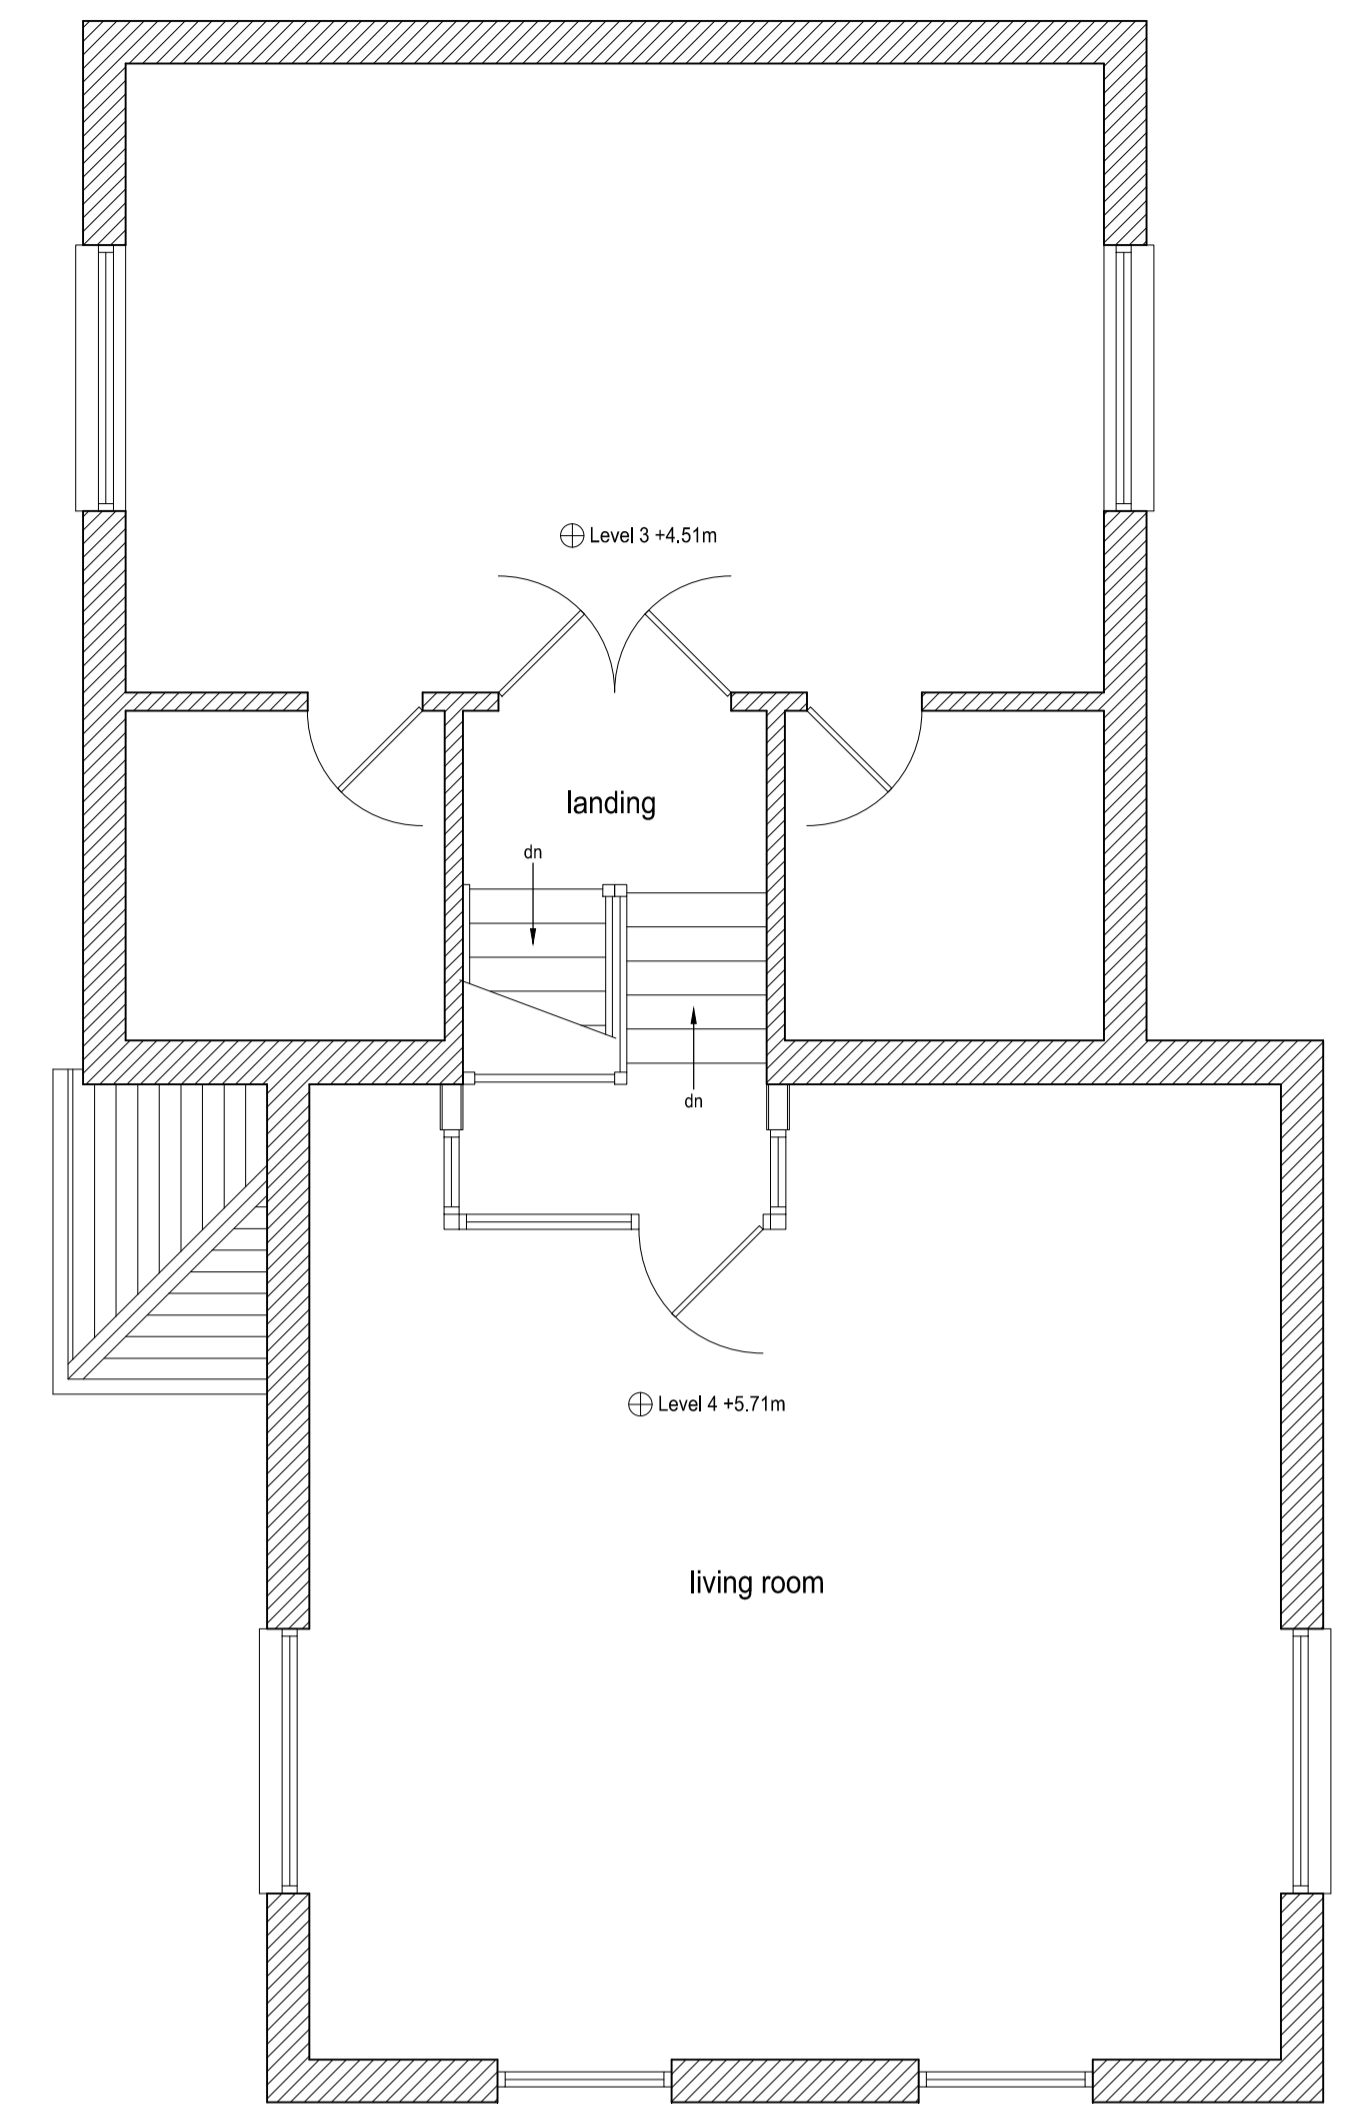

Proposed Layout (Level 4)

Scale 1:50

 

Proposed West Elevation

Scale 1:100



Proposed South Elevation

Scale 1:100



This document and the contents therein are the property of Cadpoint Design & Draughting Services and should not be copied, reproduced or distributed in part or in full without prior written permission. All rights reserved.
This drawing is issued for the purpose of obtaining Local Authority permissions only and should not be scaled for construction (panels). All dimensions to be checked and verified prior to construction of new works. Any discrepancies to be referred to originator for clarification.

Rev	Description	Date
-	Initial Issue	01.07.21

Client
Cavan Irvine

cadpoint
design + draughting
Cadpoint Design & Draughting Services
19 McLean Place, Dundee DD3 9QH
Tel: 01382 858553 / 07711 812656
e-mail: cadpoint@blueyonder.co.uk
www.cadpointdesign.co.uk

Project
**Alterations At
7 Trigon Court
Largs KA30 8EJ**

Drg Title
Proposed Layout

Project No	Drg No.	Rev
2147	PL02	-

Scale
1:50, 1:100