


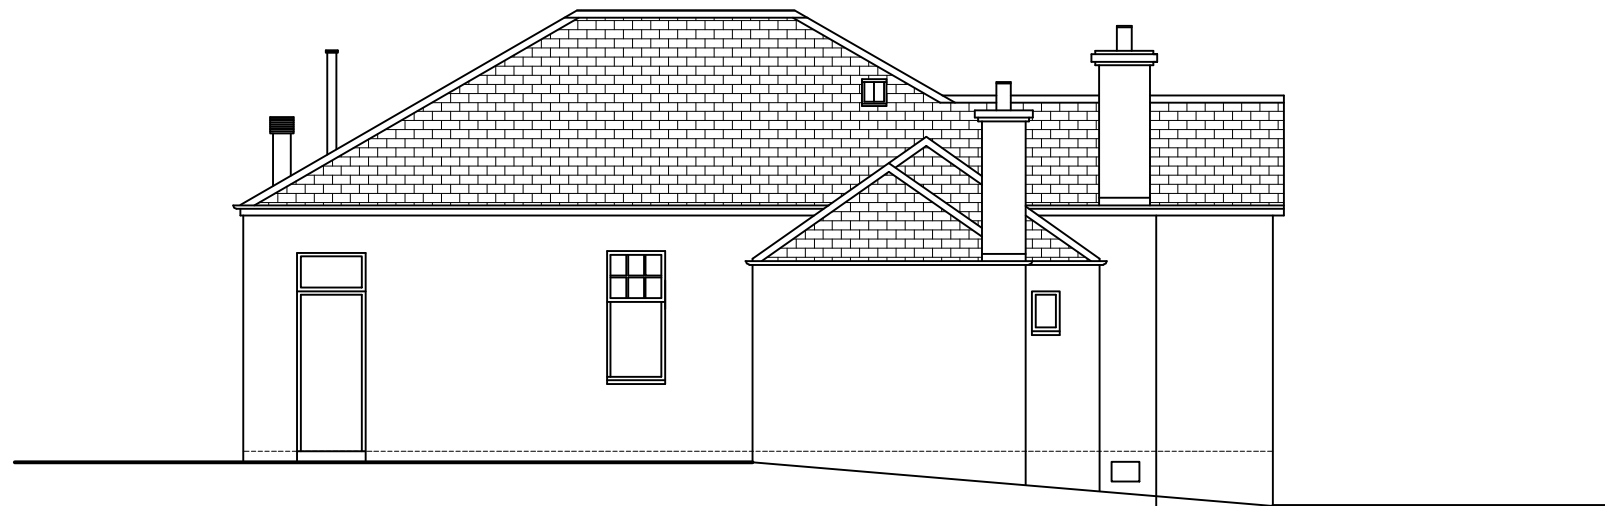

EXISTING SIDE ELEVATION



EXISTING REAR ELEVATION

- NOTES:-
1. DO NOT SCALE THIS DRAWING
 2. ALL SIZES TO BE CHECKED ON SITE
 3. ALL WORKS TO BE IN ACCORDANCE WITH THE BUILDING SCOTLAND REGULATIONS AND TECHNICAL HANDBOOKS 2004 (BSR)
 4. ELECTRICAL INSTALLATION TO COMPLY WITH THE 16TH EDITION OF THE IEE REGULATIONS AND BS 7671:2001
 5. NO LEAD SOLDER TO BE USED IN PLUMBING SYSTEMS. DRAINAGE TO COMPLY WITH BSR, AND TO BE TO THE FULL SATISFACTION OF THE LOCAL AUTHORITIES. CDRI REGISTRATION REQUIRED FOR ANY WORK TO GAS SYSTEMS OR APPLIANCES. HEATING AND HOT WATER PIPES TO BE INSULATED IN ACCORDANCE WITH BS 5422
 6. NO HIGH ALUMINA CEMENT TO BE USED.
 7. ALL STRUCTURAL TIMBER SHALL BE OF A MINIMUM STRENGTH GRADE C16 UNDO. TO BS 5268 UNLESS OTHERWISE SPECIFIED. KILN DRIED AND PRESERVATIVE TREATED IN ACCORDANCE WITH BS 5268 PART 5.
 8. ALL TIMBER FOR USE IN EXTERNAL ELEMENTS SHALL BE VAC-VAC PRESERVATIVE TREATED IN ACCORDANCE WITH BS 5589.
 9. DPC'S IN MASONRY WALLS 150mm ABOVE ADJACENT FINISHED GROUND LEVEL UNLESS OTHERWISE SPECIFIED, AND TO HEADS, JAMBS, AND CILLS OF EXTERNAL OPENINGS.
 10. ALL PRODUCTS, AND MATERIALS TO BE USED IN ACCORDANCE WITH THE MANUFACTURER'S SPECIFIC RECOMMENDATIONS.
 11. THIS DRAWING IS TO BE READ IN CONJUNCTION WITH INFORMATION FROM OTHER DESIGN CONSULTANTS IF APPOINTED.
 12. CLIENT, CONTRACTORS AND DESIGN TEAM TO COMPLY FULLY WITH THEIR OBLIGATIONS UNDER THE CONSTRUCTION (DESIGN AND MANAGEMENT) REGULATIONS 1994. (CDM)
- THIS IS A TRUE COPY OF ONE OF THE DRAWINGS REFERRED TO IN THE APPLICATION DATED:.....SIGNED:.....

REVISION DATE

COPYRIGHT OF DESIGN AND DRAWING RESERVED

FRANK HIRST
 ■ CHARTERED ARCHITECT ■
 RIAS BARCH DIP.ARCH
 101 ABERCORN STREET PAISLEY
 TEL/FAX 0141-848 9805 PA3 4AT

JOB TITLE:-
 PROPOSED ALTERATIONS
 'CASCAES'
 EL DIN PLACE
 BRIDGE OF WEIR
 PA11 3ER
 CLIENT:-
 MR & MRS R WHITEFORD

DRAWING TITLE:-
 EXISTING ELEVATIONS

SCALE:- 1:100 DATE:- JULY 2009

REVISION:- -
 DRG NO.:- 625-04