




Existing North elevation. 1:100.

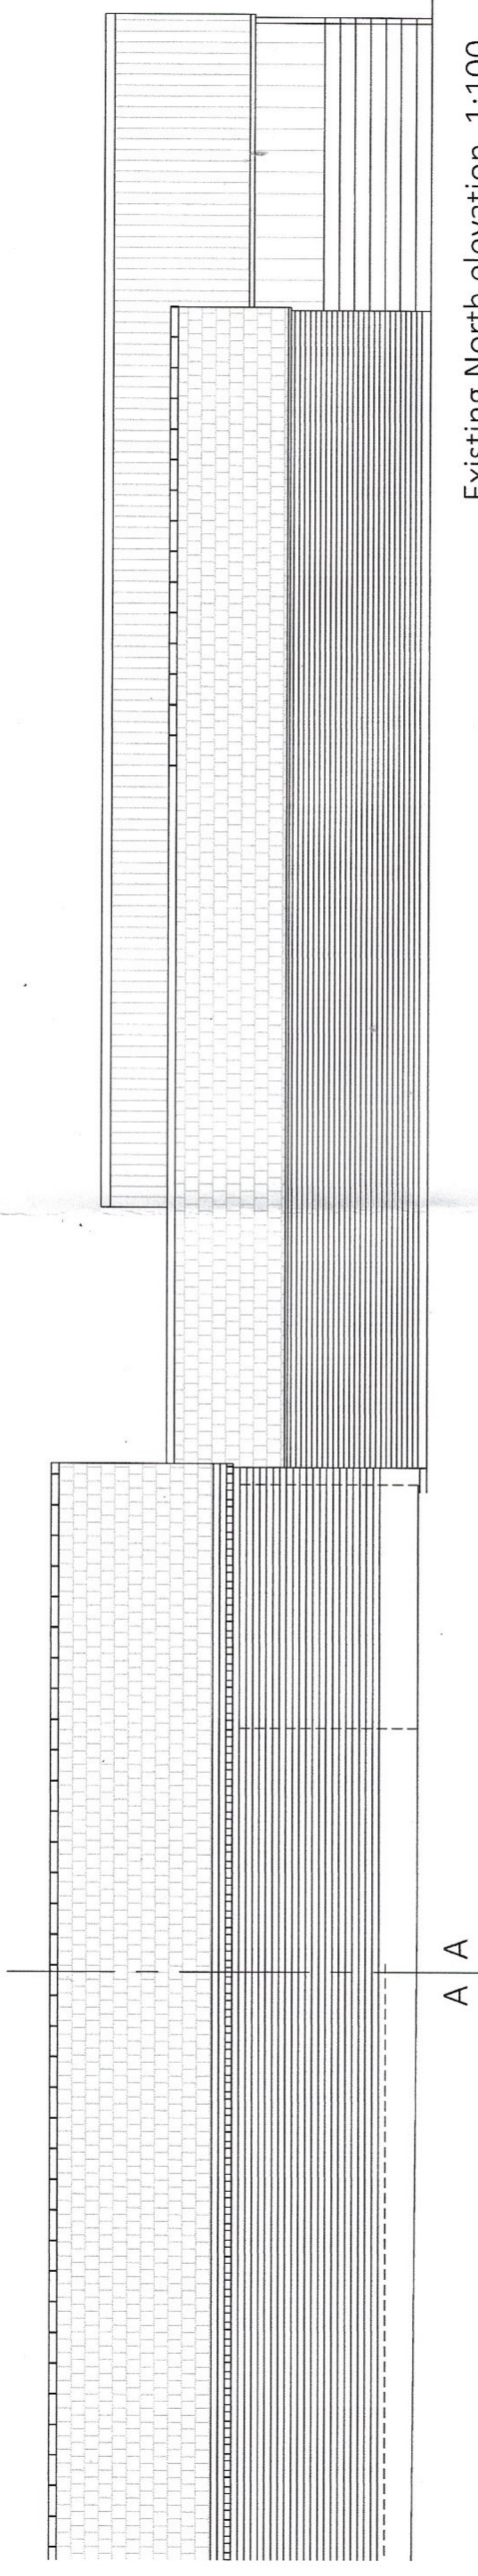

Existing North elevation. 1:100.

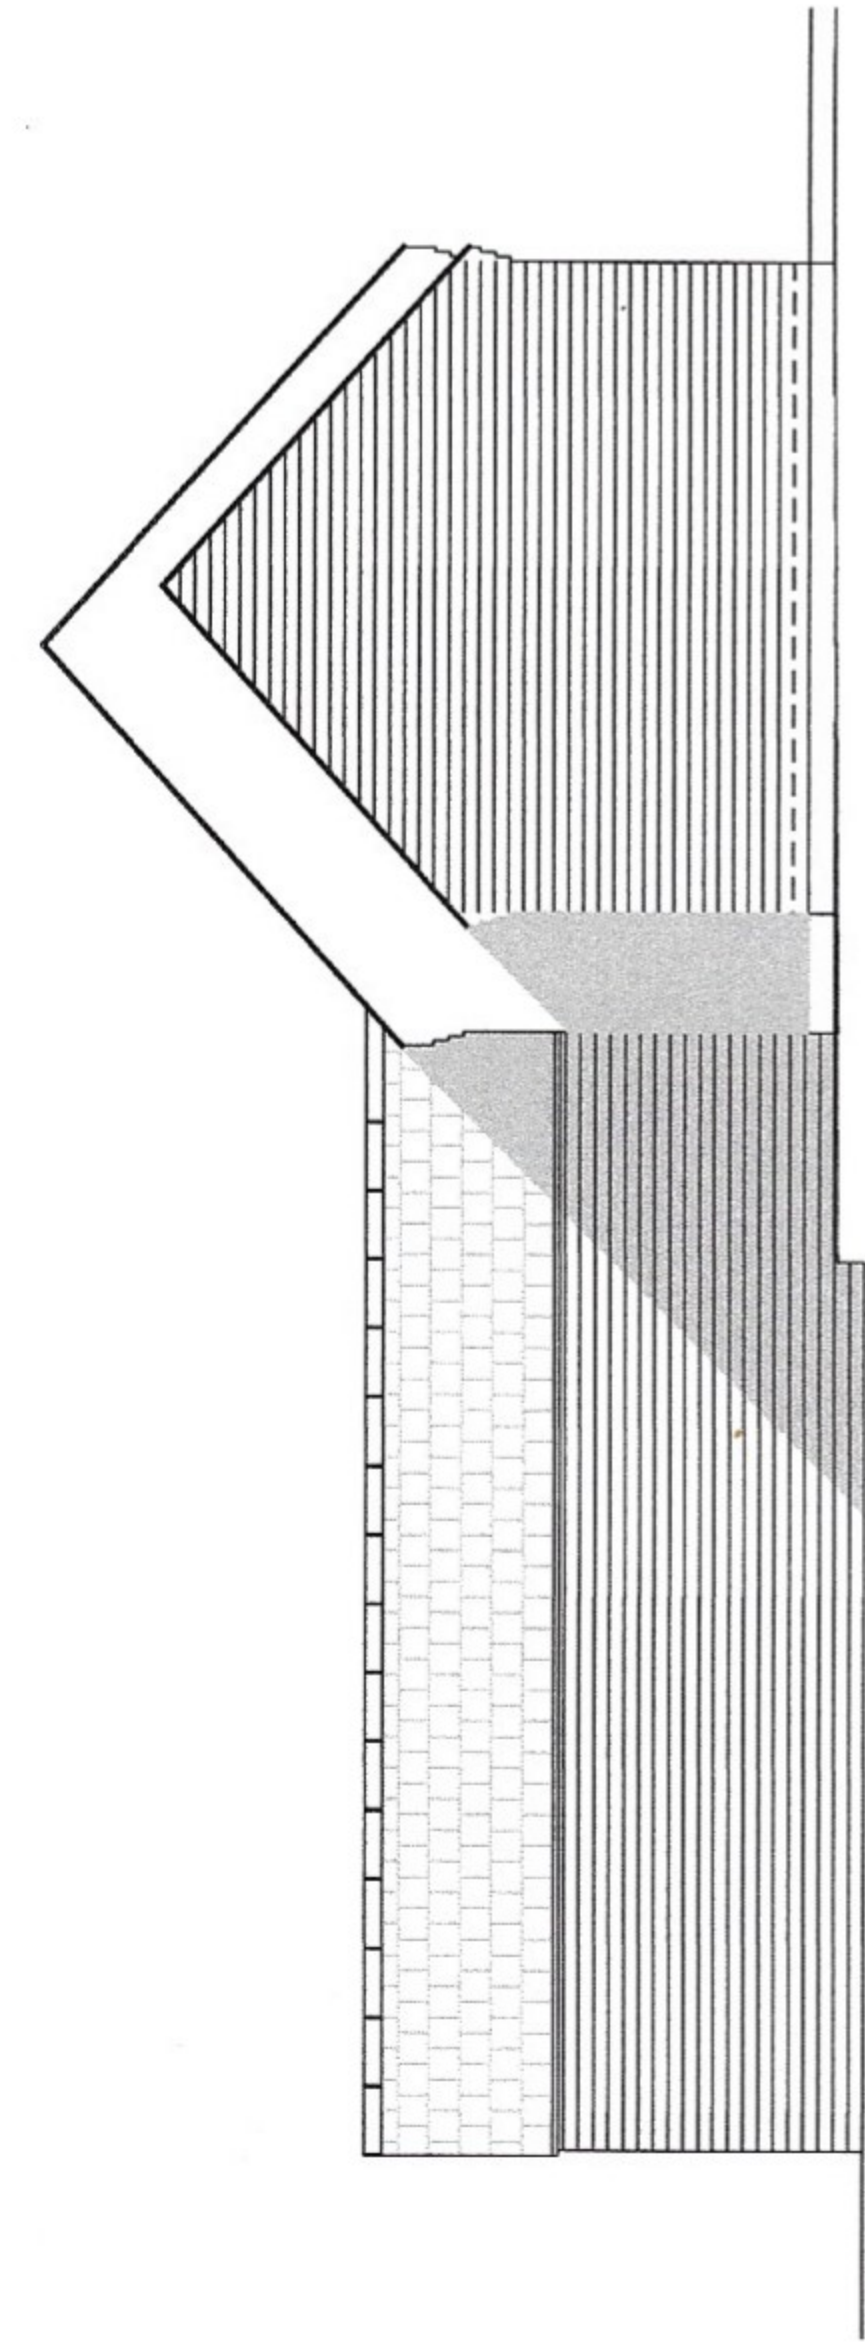

Existing East elevation. 1:100.

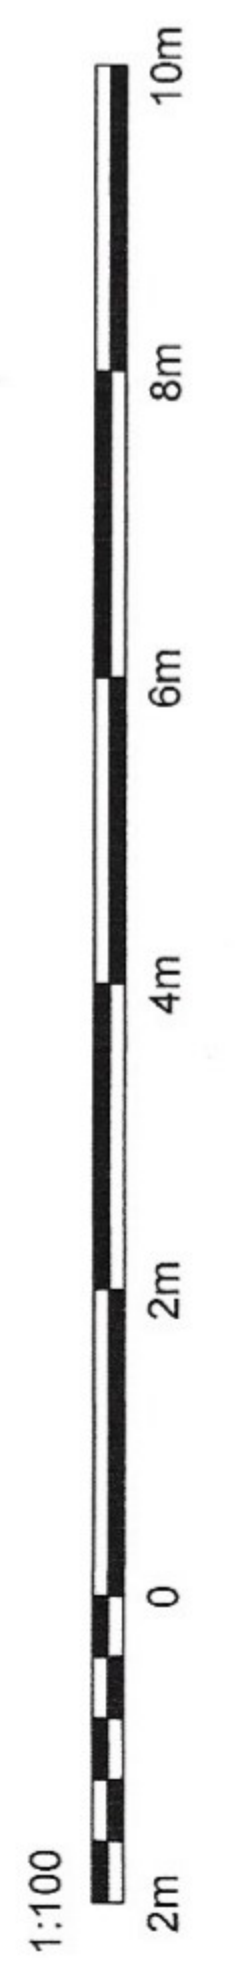

**R.O. Sandbrook Ltd**  
 The Laurels  
 8a Dark Lane,  
 Bromsgrove,  
 Worcestershire,  
 B60 3BH.  
 TEL: 01527-835276  
 FAX: 01527-835276  
 E-MAIL: enquiries@rosandbrook.co.uk  
 WEB: www.rosandbrook.co.uk

**RICS**

CLIENT / PROJECT:  
 Proposed conversion at  
 Sheilwood Farm,  
 Sheilwood Road,  
 MUCH WENLOCK,  
 TF13 6NR.

DRAWING  
 Existing North & East Elevations

DATE: Dec 2020

SCALE	PROJECT NUMBER
1:100	217
SHEET SIZE A3	DRAWING NUMBER
DRAWN BY: SMD	2020-217-03_A3
DATE	REVISION

Copyright in this drawing and design belongs to R.O. Sandbrook Ltd. Unauthorised reproduction infringes copyright and may result in contractual or civil proceedings. CONTRACTORS MUST ADVISE THE ARCHITECT / PROJECT DESIGNER / ENGINEER OR SURVEYOR OF ANY VARIATIONS BETWEEN THIS DRAWING AND CONDITIONS FOUND ON SITE. DO NOT SCALE ONLY WRITTEN DIMENSIONS TO BE USED. ANY ORDNANCE SURVEY MAPPING IS REPRODUCED WITH THE PERMISSION OF THE CONTROLLER OF HER MAJESTY'S STATIONERY OFFICE. CROWN COPYRIGHT. UNAUTHORISED REPRODUCTION INFRINGES CROWN COPYRIGHT AND MAY LEAD TO PROSECUTION OR CIVIL PROCEEDINGS.