




Proposed South elevation. 1:100.

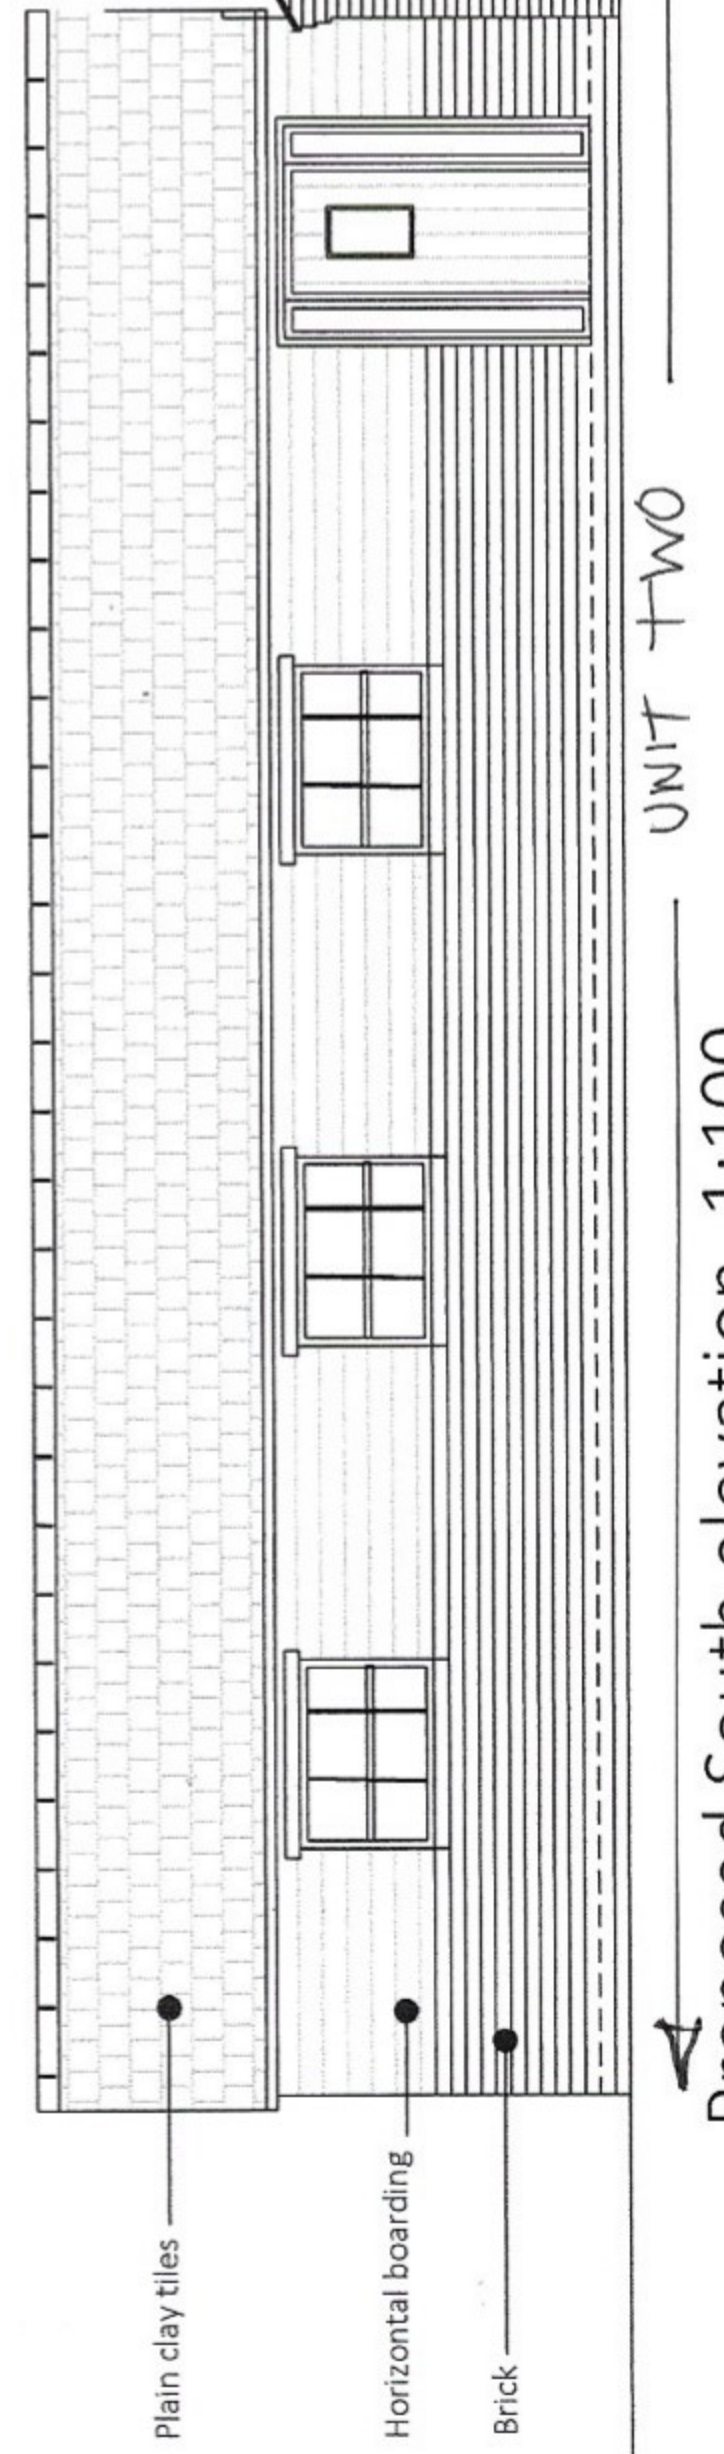

Proposed South elevation. 1:100.

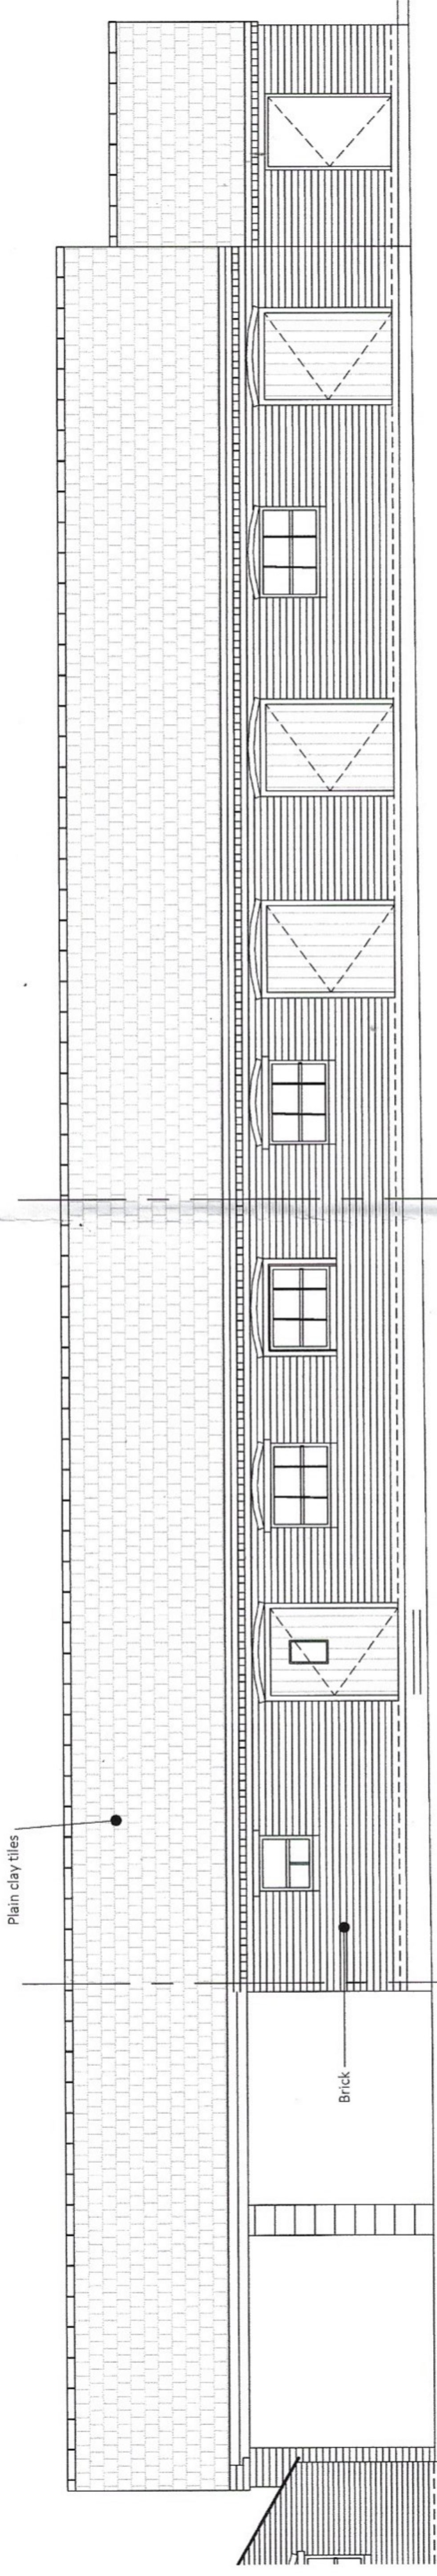

Proposed West elevation. 1:100.

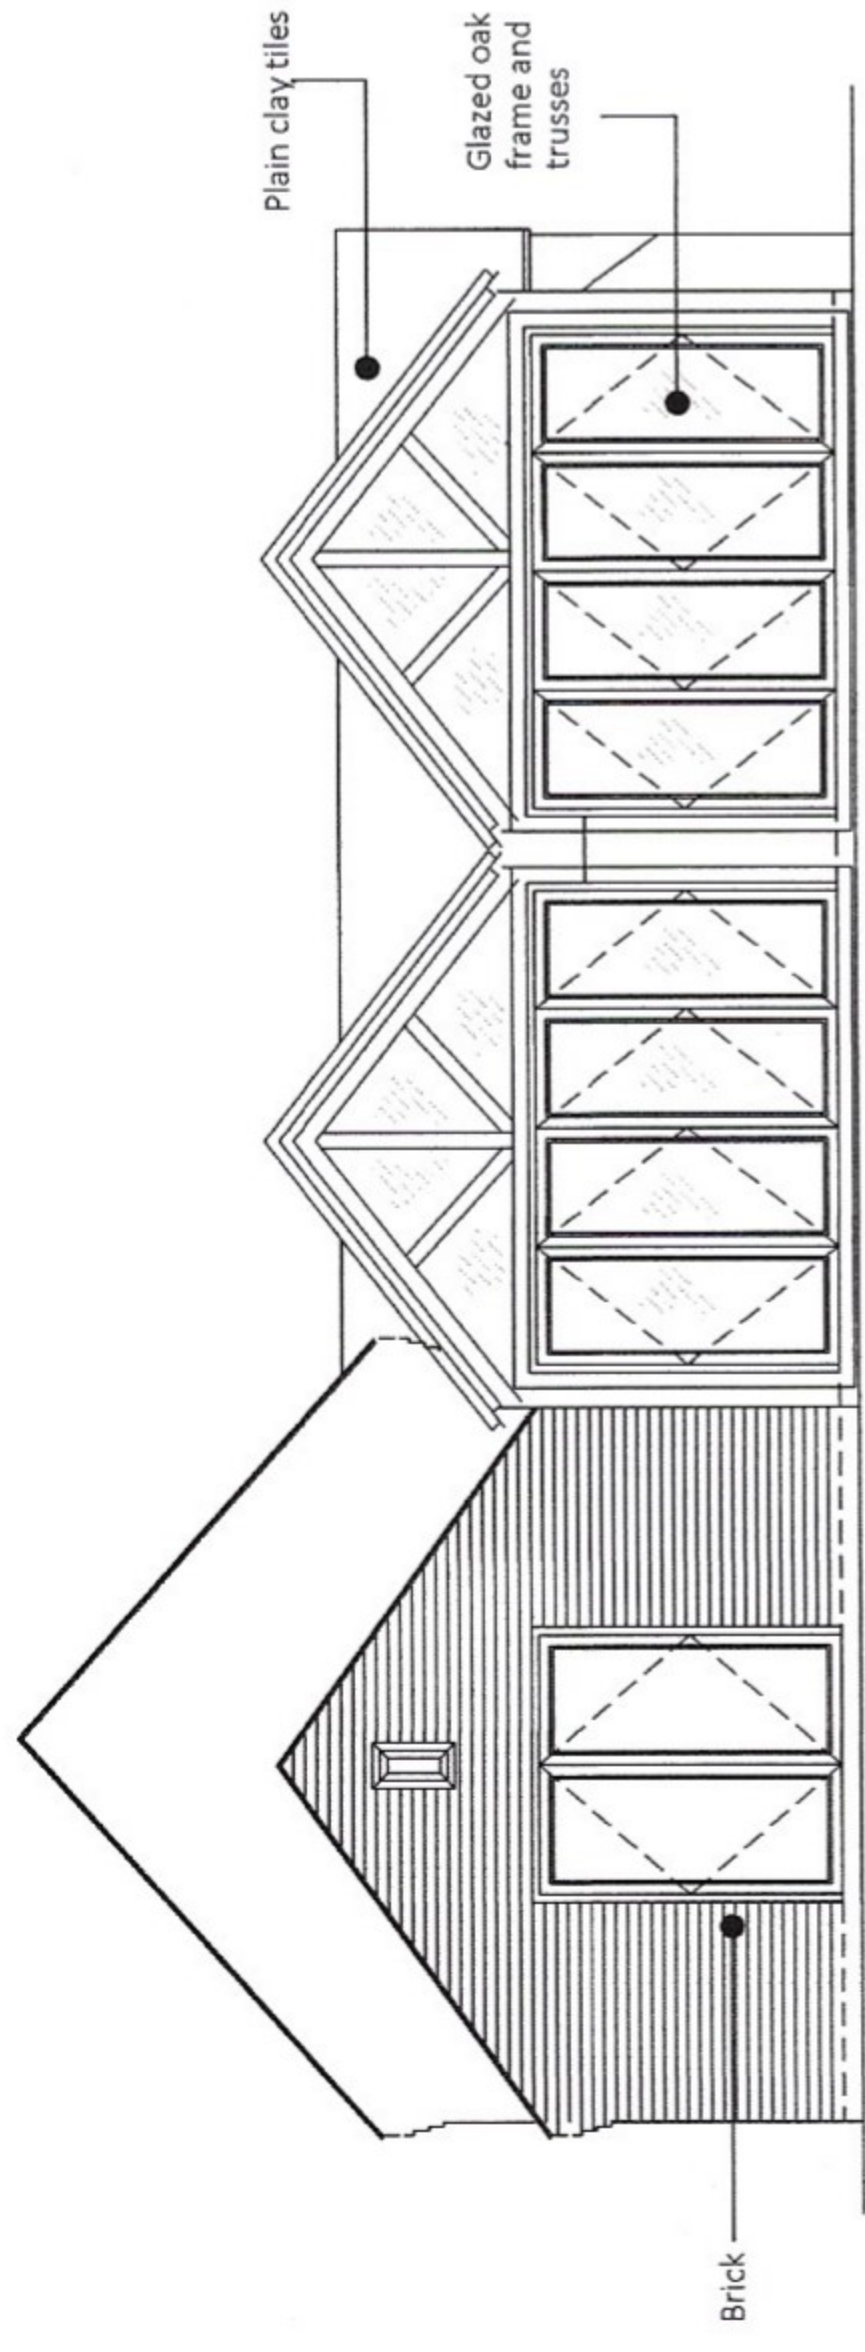


Proposed West elevation. 1:100.

Proposed South elevation. 1:100.

Proposed South elevation. 1:100.

Proposed West elevation. 1:100.

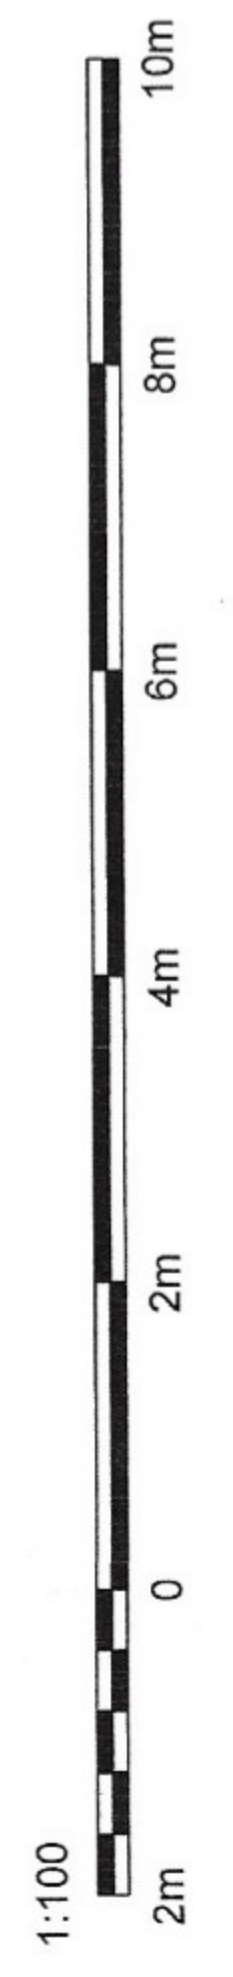

**R.O. Sandbrook Ltd**  
 The Laurels  
 8a Dark Lane,  
 Bromsgrove,  
 Worcestershire,  
 B60 3BH.

TEL: 01527 895276  
 FAX: 01527 835276  
 E-MAIL: enquiries@rosandbrook.co.uk  
 WEB: www.rosandbrook.co.uk

**RICS**

Proposed conversion at:  
 Sheinwood Farm,  
 Sheinton Road,  
 MUCH WENLOCK,  
 TF13 6NR

REVISION	DESCRIPTION	DATE/INITIAL
A3		
SMD		
		Dec 2020

SCALES	PROJECT NUMBER
1:100	217
SHEET SIZE	DRAWING NUMBER
A3	2020-217-05_A3
DRAWN BY	DATE
SMD	Dec 2020
REVISION	DATE

CLIENT / PROJECT: Proposed South & West Elevations

COPYRIGHT IN THIS DRAWING AND DESIGN BELONGS TO DARLEY ARCHITECTURAL LTD. UNAUTHORISED REPRODUCTION INFRINGES COPYRIGHT AND MAY BE PROSECUTED. ANY REPRODUCTION OF THIS DRAWING FOR ANY PURPOSES WITHOUT THE WRITTEN PERMISSION OF DARLEY ARCHITECTURAL LTD. IS STRICTLY PROHIBITED. THE DRAWING IS THE PROPERTY OF DARLEY ARCHITECTURAL LTD. AND WILL BE DESTROYED UPON COMPLETION OF THE PROJECT. SCALE ONLY WRITTEN DIMENSIONS TO BE USED. ANY ORDNANCE SURVEY MAPPING IS REPRODUCED WITH THE PERMISSION OF THE CONTROLLER OF HER MAJESTY'S STATIONERY OFFICE. DRAWN BY: MUCH WENLOCK. UNAUTHORISED REPRODUCTION INFRINGES COPYRIGHT AND MAY LEAD TO PROSECUTION OR CIVIL PROCEEDINGS.