




EXISTING FRONT ELEVATION EXISTING SIDE ELEVATION

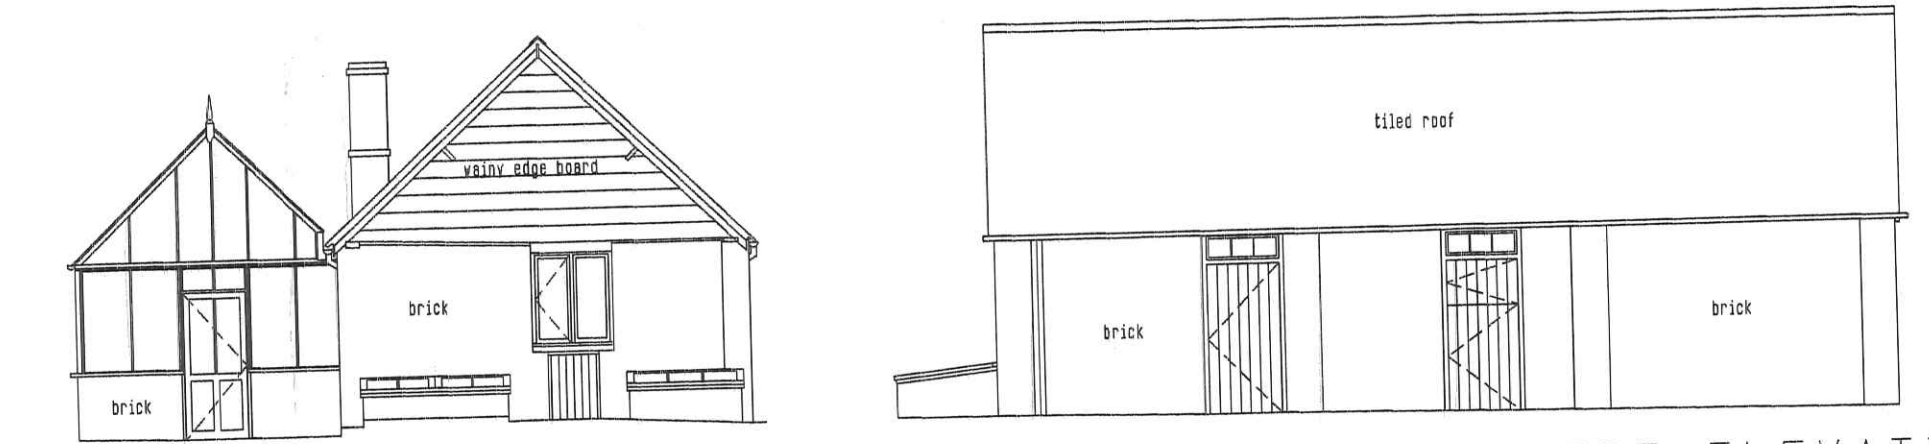


EXISTING REAR ELEVATION EXISTING SIDE ELEVATION

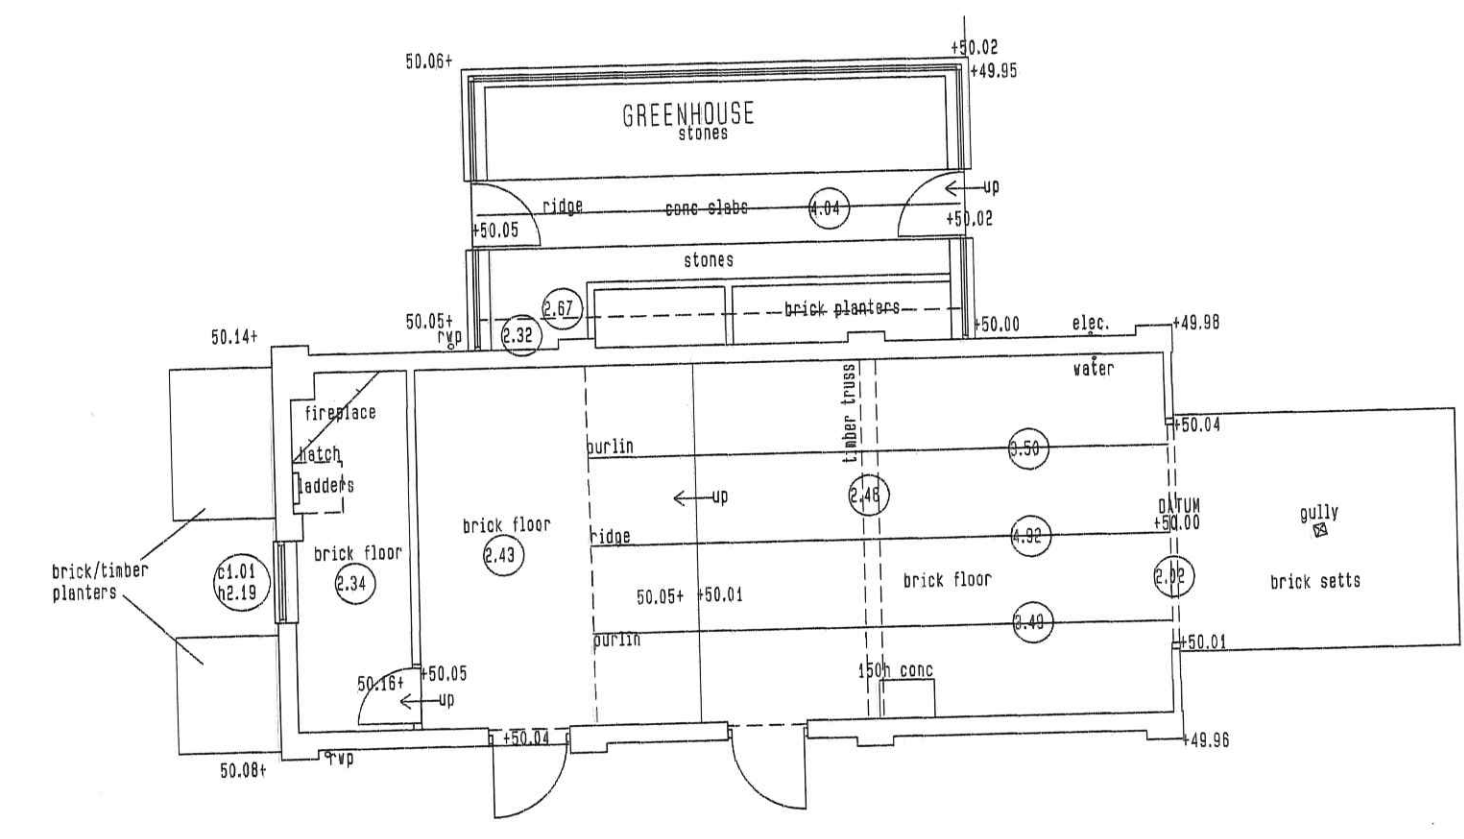


EXISTING FLOOR PLAN

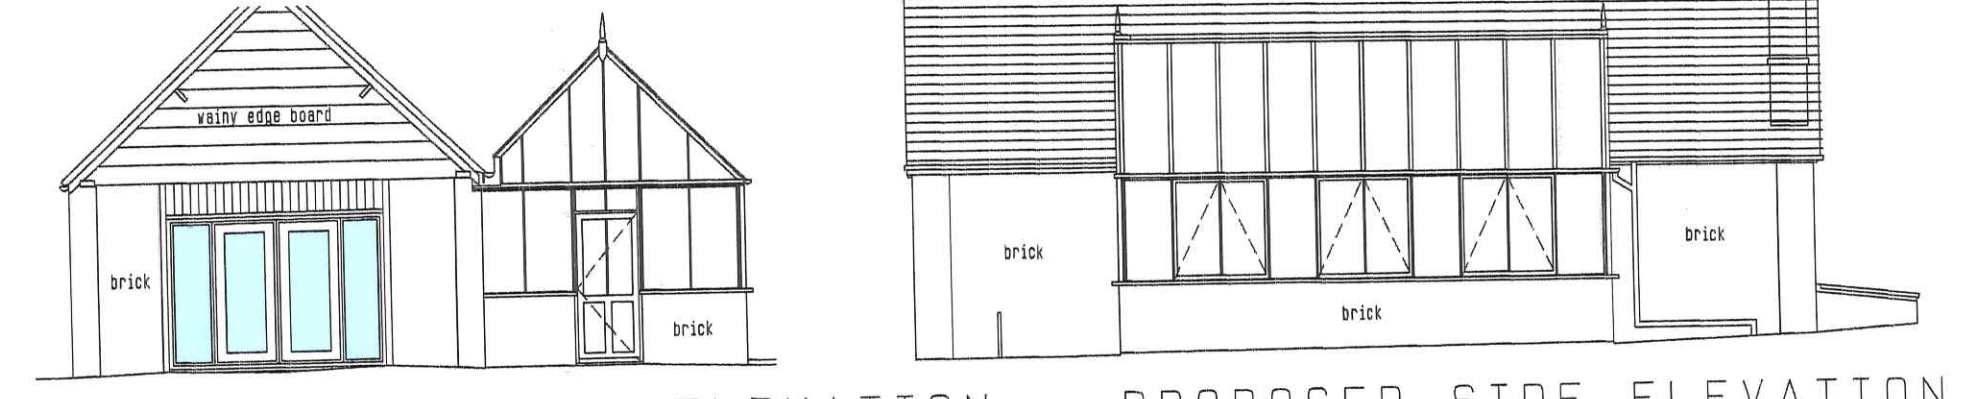


PROPOSED FRONT ELEVATION PROPOSED SIDE ELEVATION

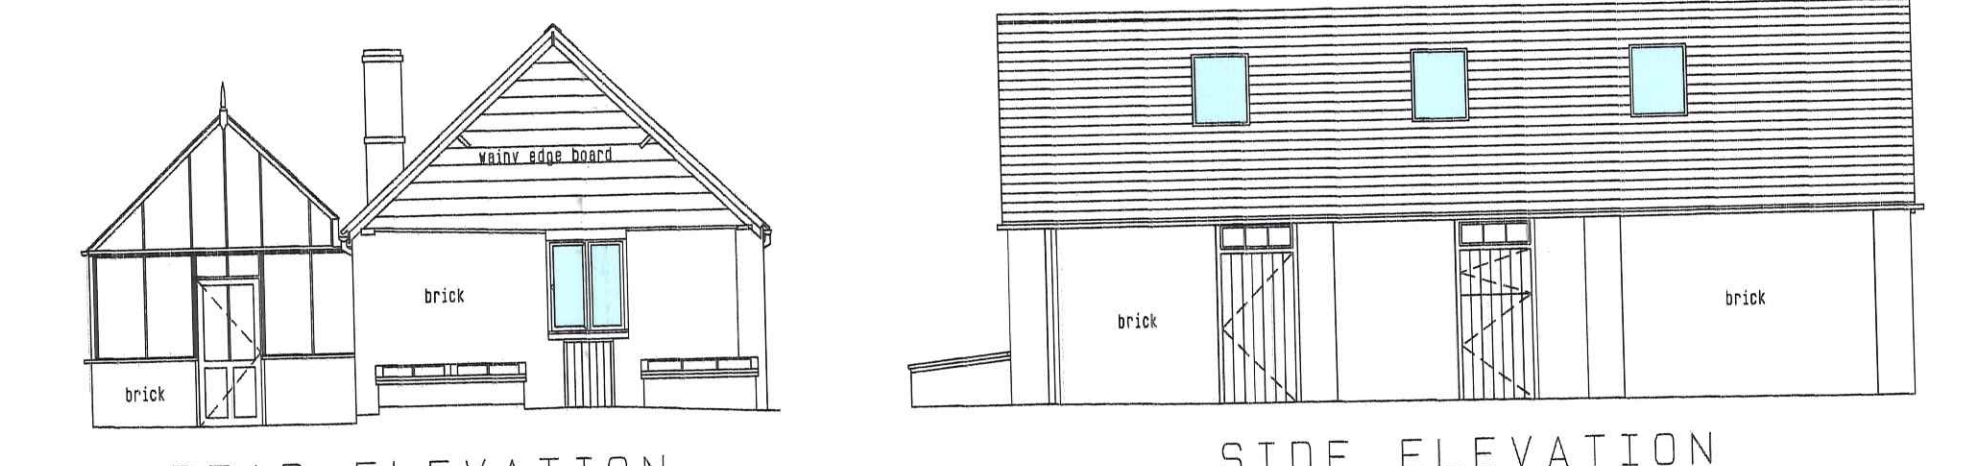


REAR ELEVATION SIDE ELEVATION

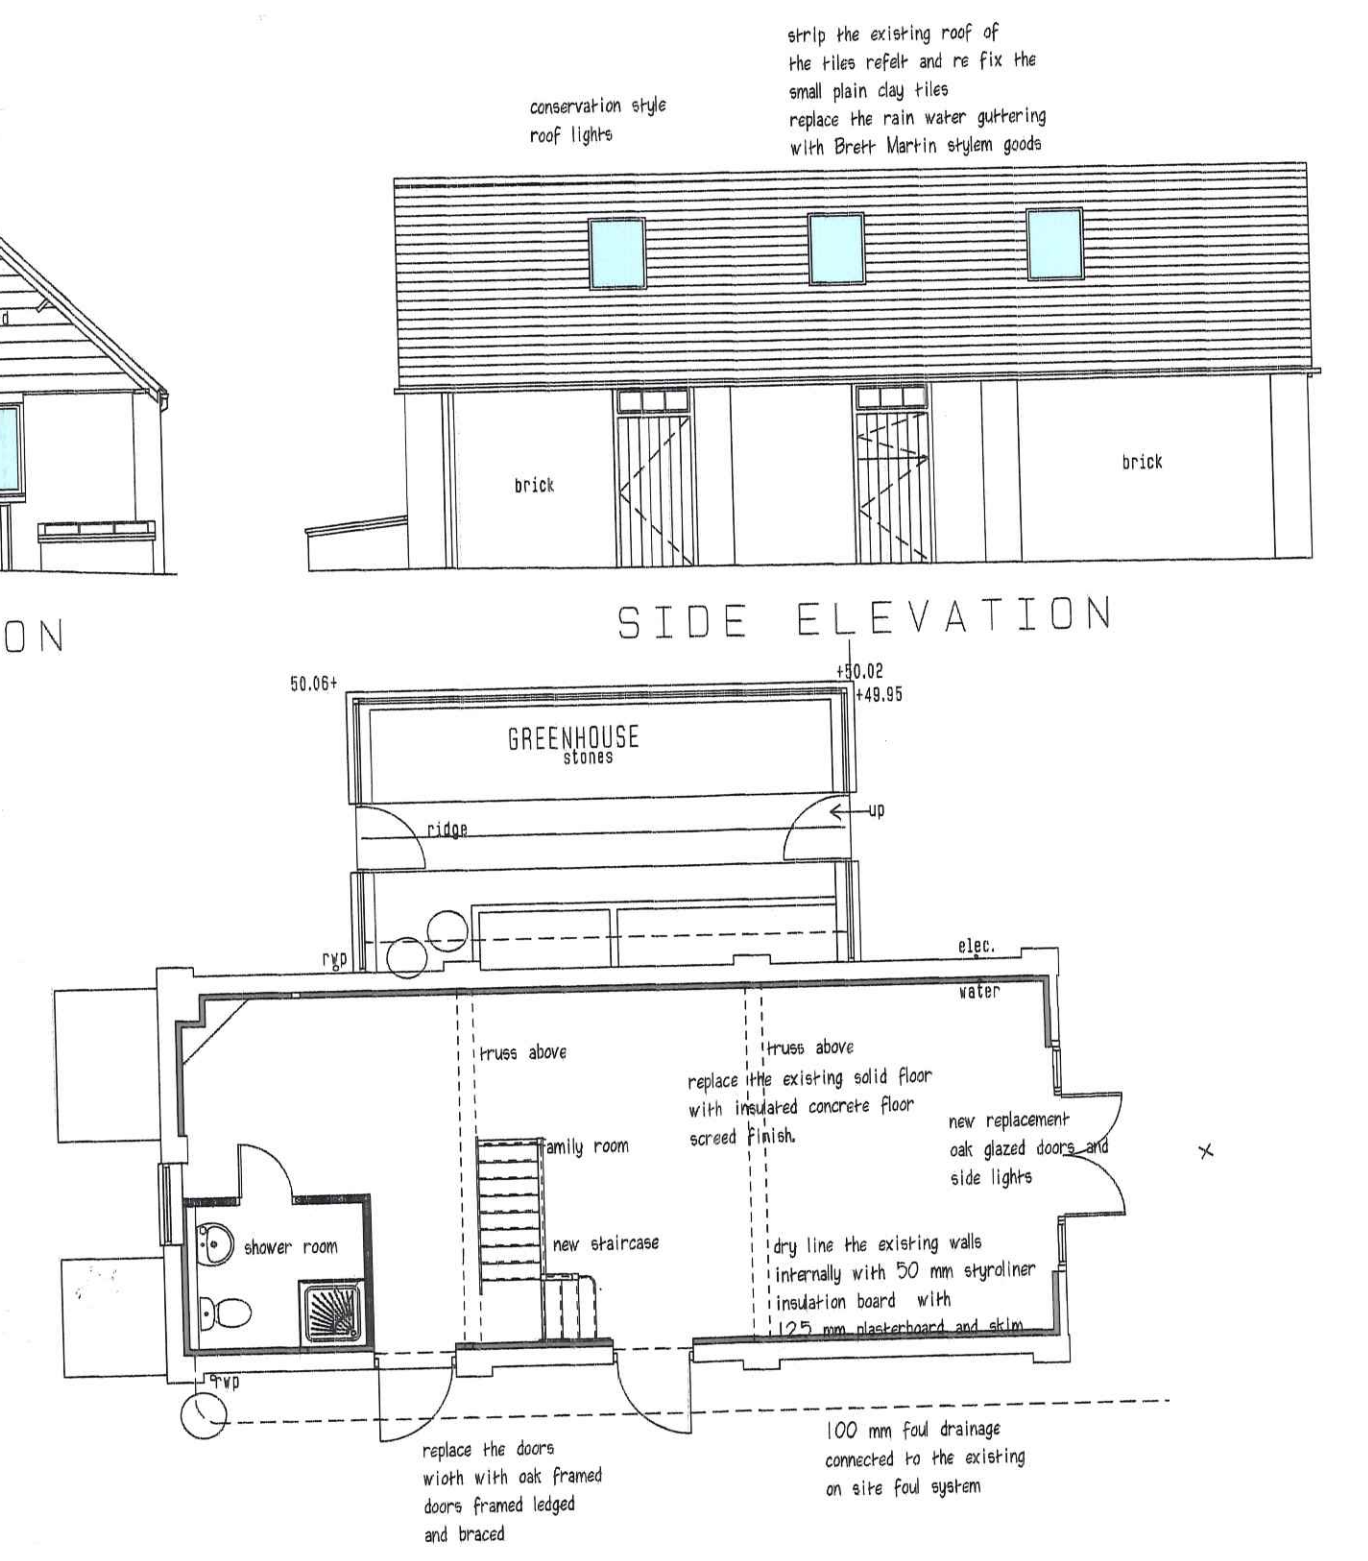

PROPOSED FLOOR PLAN

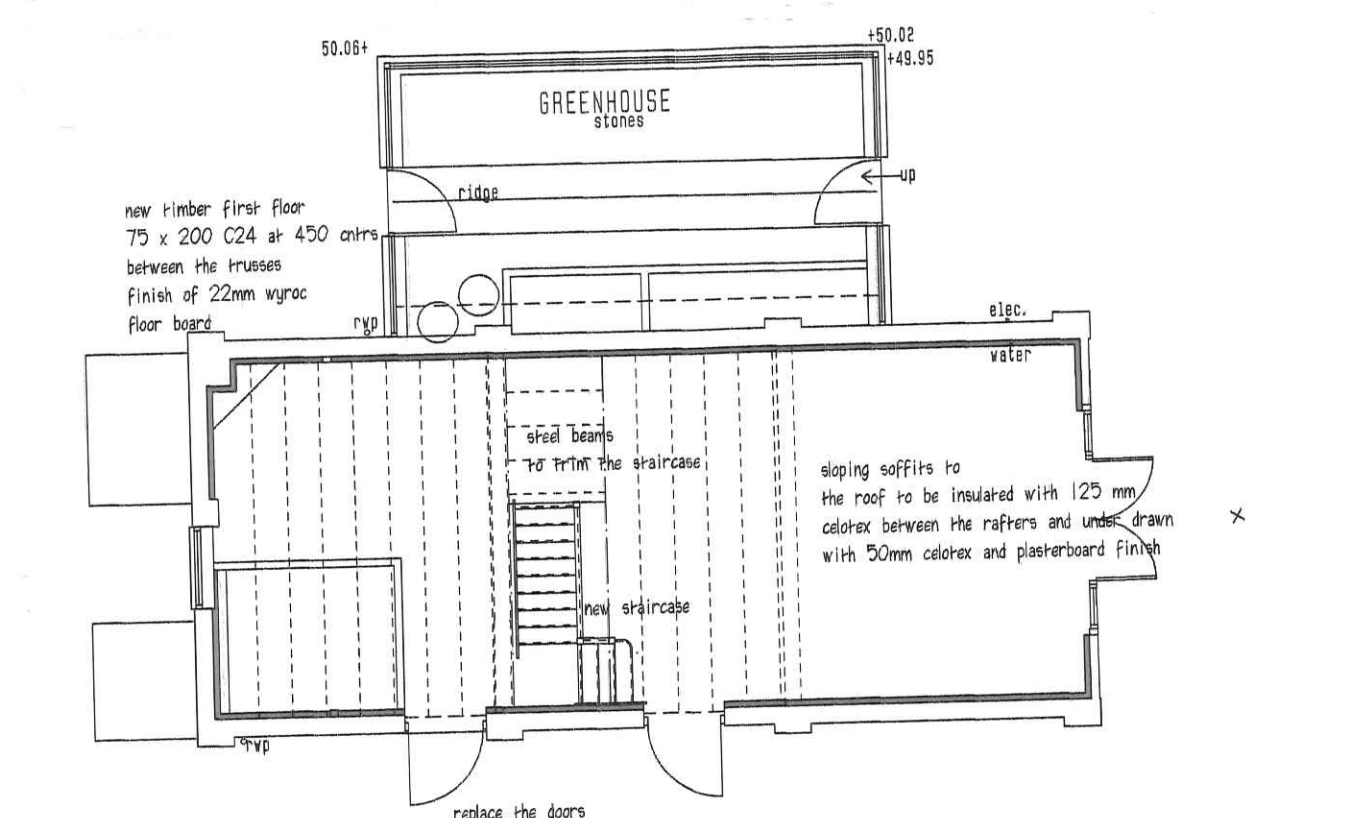

PROPOSED FLOOR PLAN

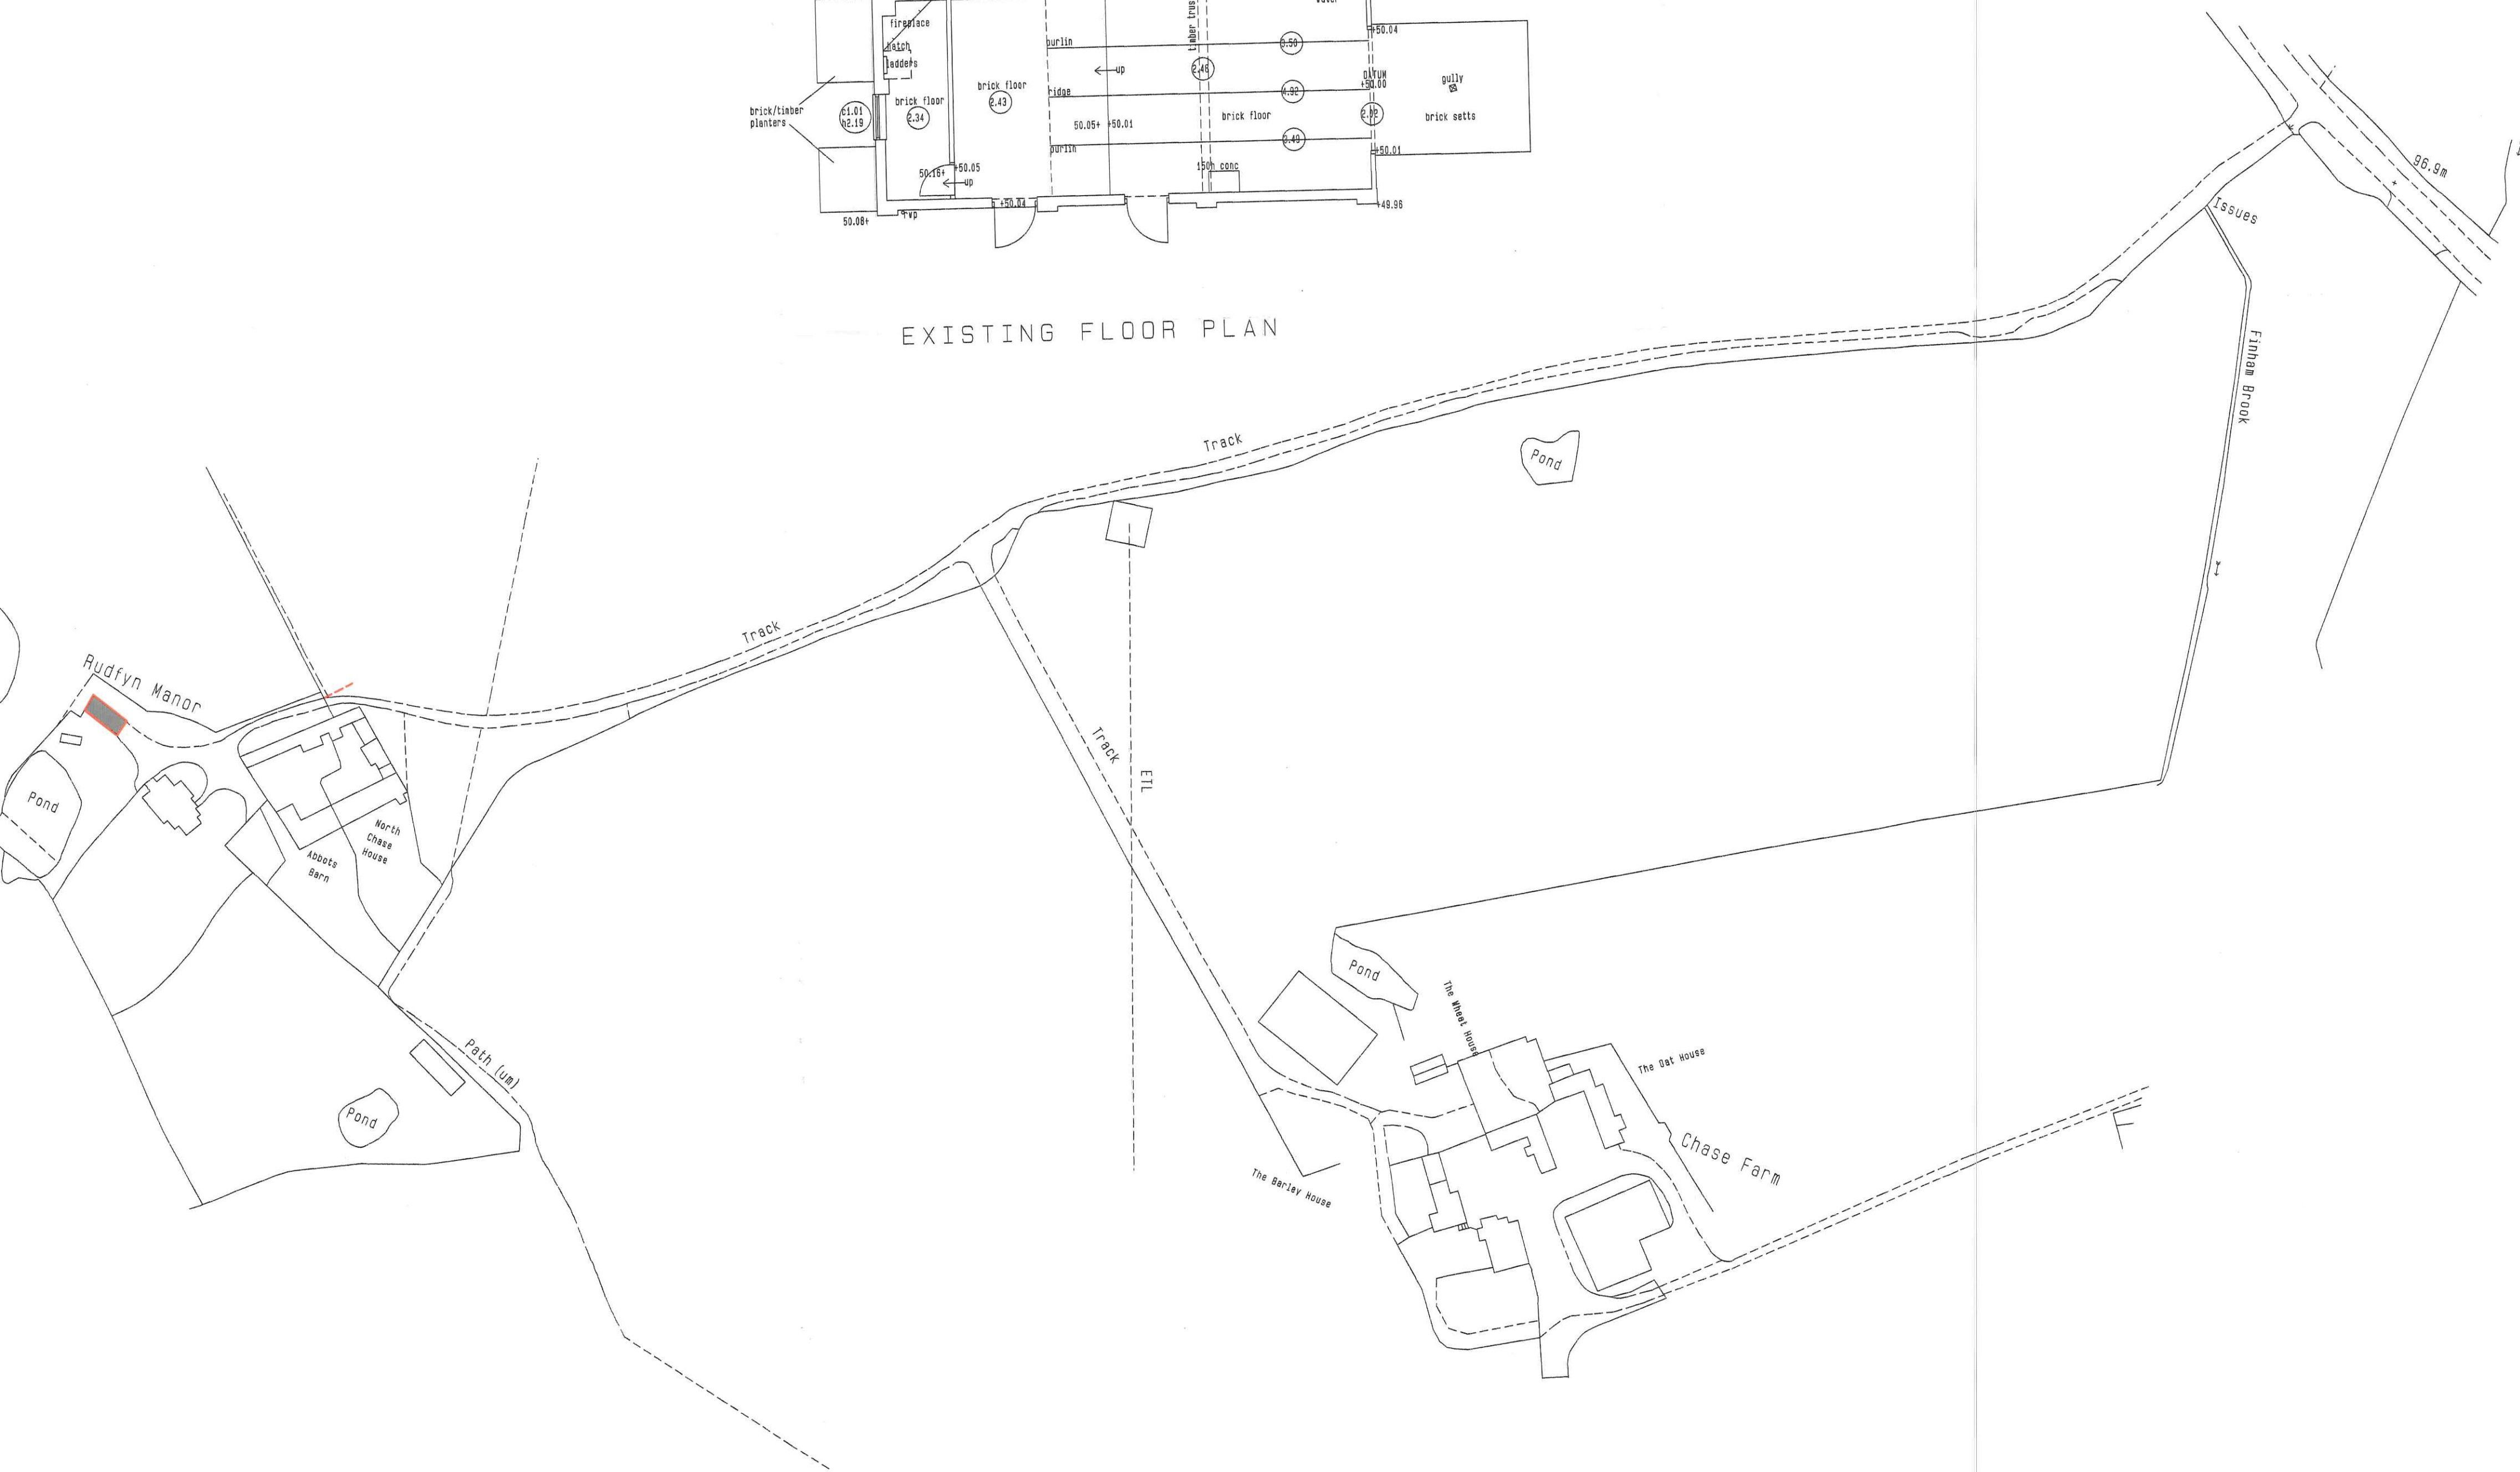

CROSS + CRAIG ASSOCIATES
ARCHITECTS
 VINE HOUSE STATION ROAD
 DORRIDGE SOLIHULL W. MIDS B93 8HD
 TEL 01564 773927 FAX 01564 770534

MR NLM SHERILL
 RUDFYN MANOR
 BRIMMINGHAM ROAD,
 KENILWORTH
 CV8 1PT
 REFURBISHMENT AND INTERNAL ALTERATIONS
 TO THE EXISTING COACH HOUSE

DATE	03/2021	REVISION	
SCALE	1:100		
CODE		DWG NO	5796/01