


NOTES:  
 BUILDING SIZE:  
 - 27.354M WIDE (O/S STEEL)  
 - 60.950M LONG (10x6.095M BMS)  
 - 4.877M HIGH TO EAVES  
 - 8.546M HIGH TO RIDGE  
 - ROOF PITCH 15°  
 VERTICAL CLADDING TO BE TIMBER SPACED BOARDING 300MM BELOW EAVES TO BOTH END ELEVATIONS EXCLUDING DOWNMANS.  
 PROFILE & FINISH: NATURAL GREY  
 PROFILE & FINISH: GEMENT  
 DOWNMANS: UNTESTED ROOF & BARGE BOARDS TO GABLES.  
 DOWNMANS: UNTESTED ROOF & BARGE BOARDS TO GABLES.  
 LOWER WALLS TO BE CONCRETE PANELS EXCLUDING END ELEVATIONS EXCLUDING DOWNMANS.

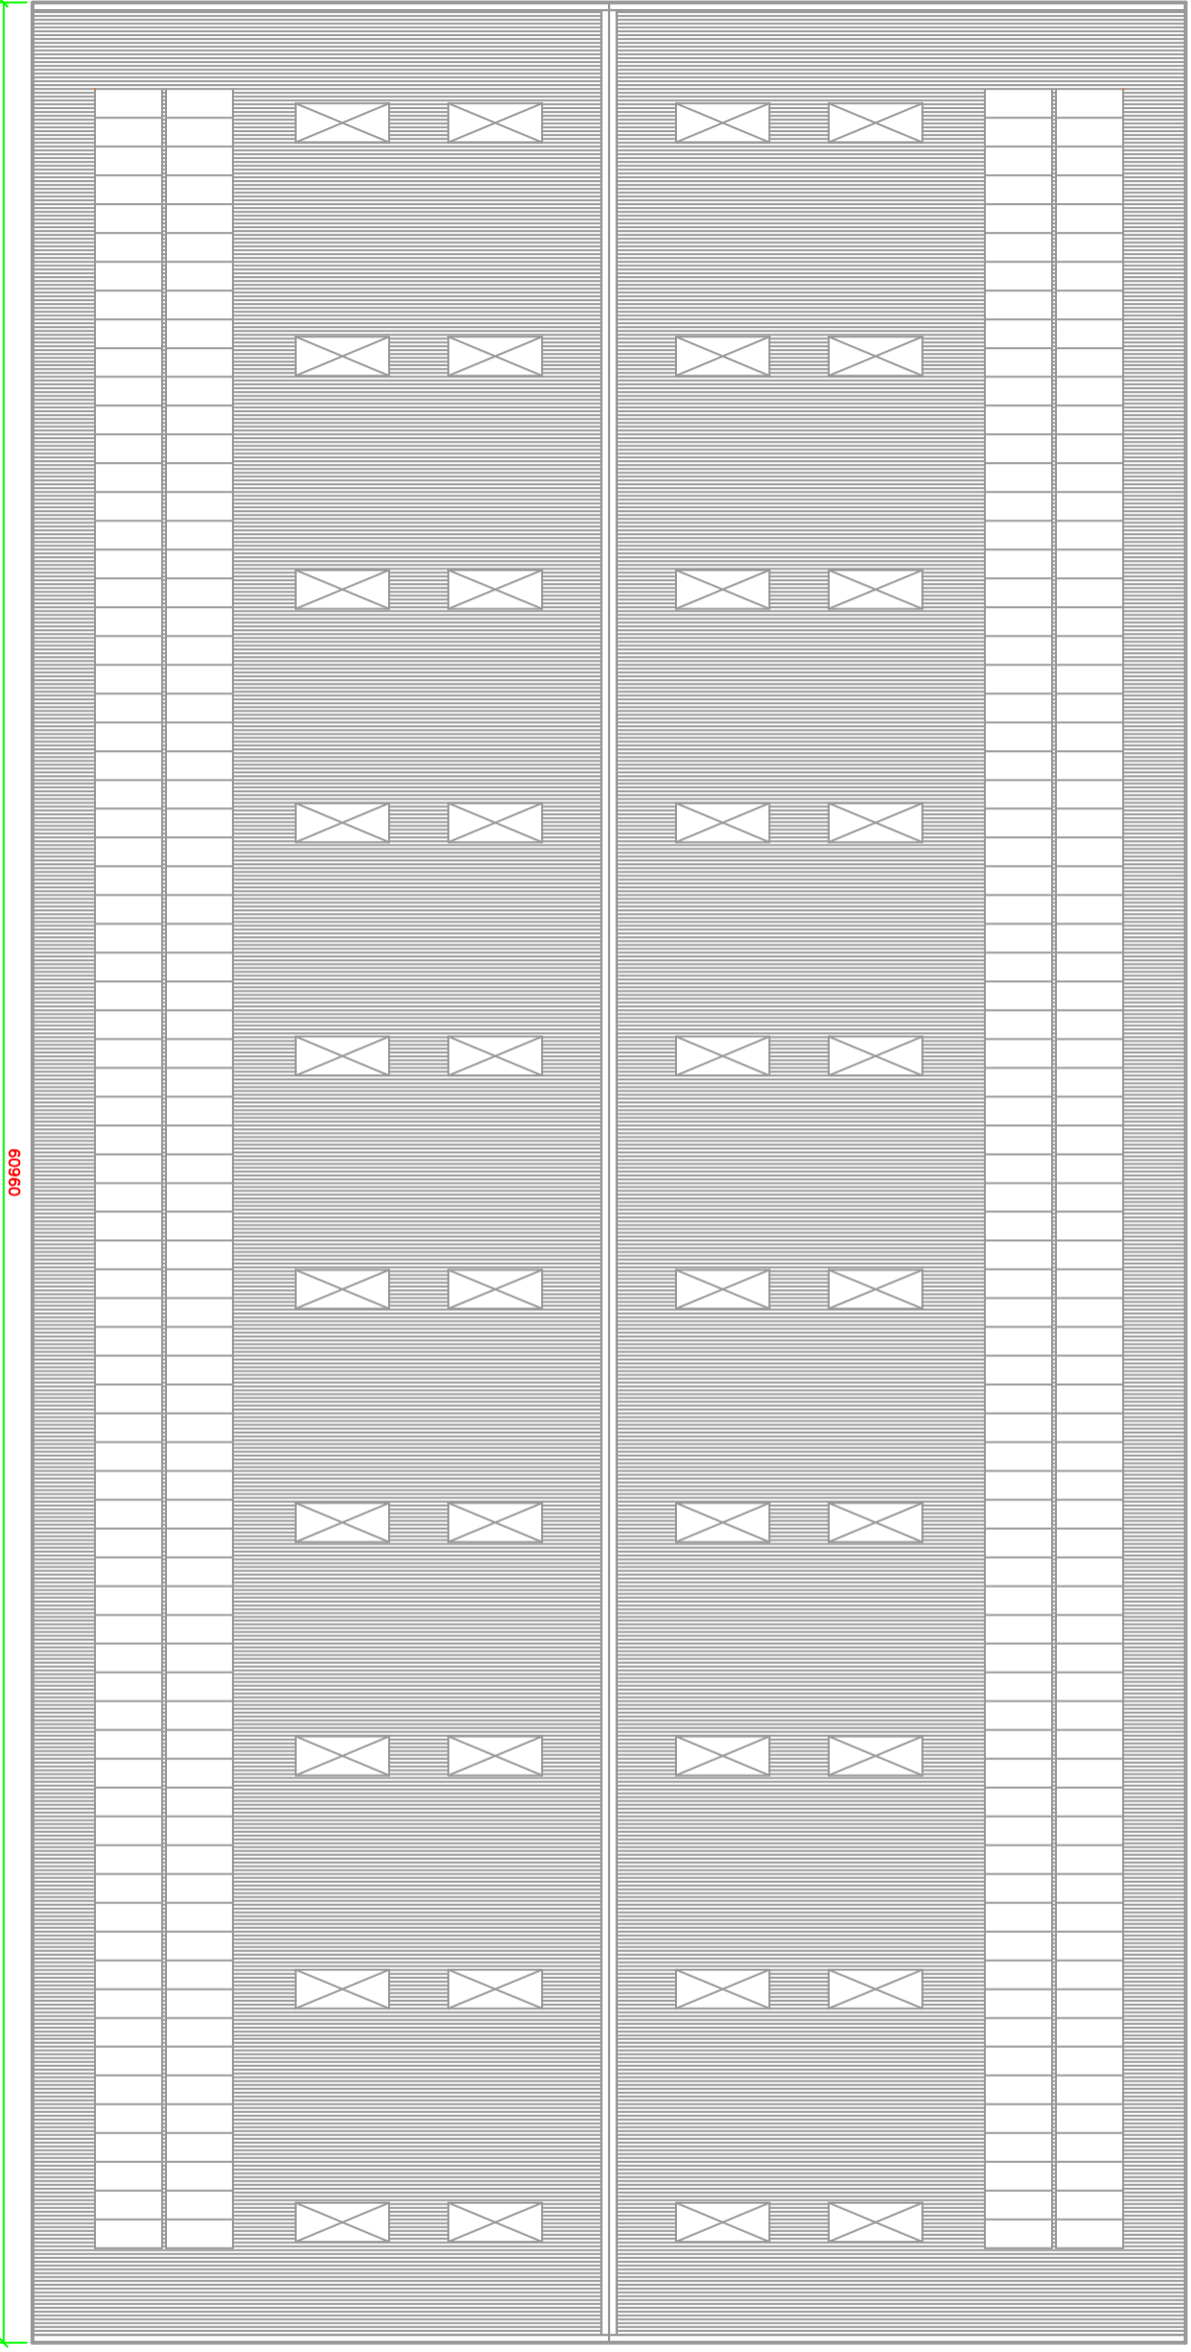

ROOF PLAN

60.960

© 2021 S&A FABRICATIONS LTD.



S & A FABRICATIONS  
 HARMIRE ENTERPRISE PARK,  
 BARNARD CASTLE, DL12 8EH  
 Co DURHAM,  
 TEL 01833 690379

DESCRIPTION	CLIENT	PROJECT	NOTES	DRG No.
PROPOSED ELEVATIONS	MR. BROOKS FLINTHAM GRANGE FARM, FLINTHAM NEWMARK, NOTTINGHAMSHIRE NG23 5LU	PROPOSED BUILDING	DATE 30/06/2021 DRN. DH CHK'D SCALE 1:200 @ A3	2054Rev3-RP
				REV.