


NOTES:
 BUILDING SIZE:
 - 27.354M WIDE (O/S STEEL)
 - 60.950M LONG (10x6.095M BMS)
 - 4.977M HIGH TO EAVES
 - 8.546M HIGH TO RIDGE
 - ROOF PITCH 15°
 VERTICAL CLADDING TO BE TIMBER SPACED BOARDING 300MM BELOW EAVES TO BOTH END ELEVATIONS EXCLUDING DOWNWINDS.
 ROOF TO BE CLAD WITH NATURAL GREY PROFILE 6 FIBRE CEMENT, UNTESTED ROOF & RAFTER BOARDING TO GABLES.
 DOWNWINDS TO BE 3.000M WIDE X 4.321M HIGH TO EACH END ELEVATION, LOWER WALLS TO BE CONCRETE PANELS EXCLUDING DOWNWINDS.
 LOWER WALLS TO BE CONCRETE PANELS EXCLUDING DOWNWINDS.

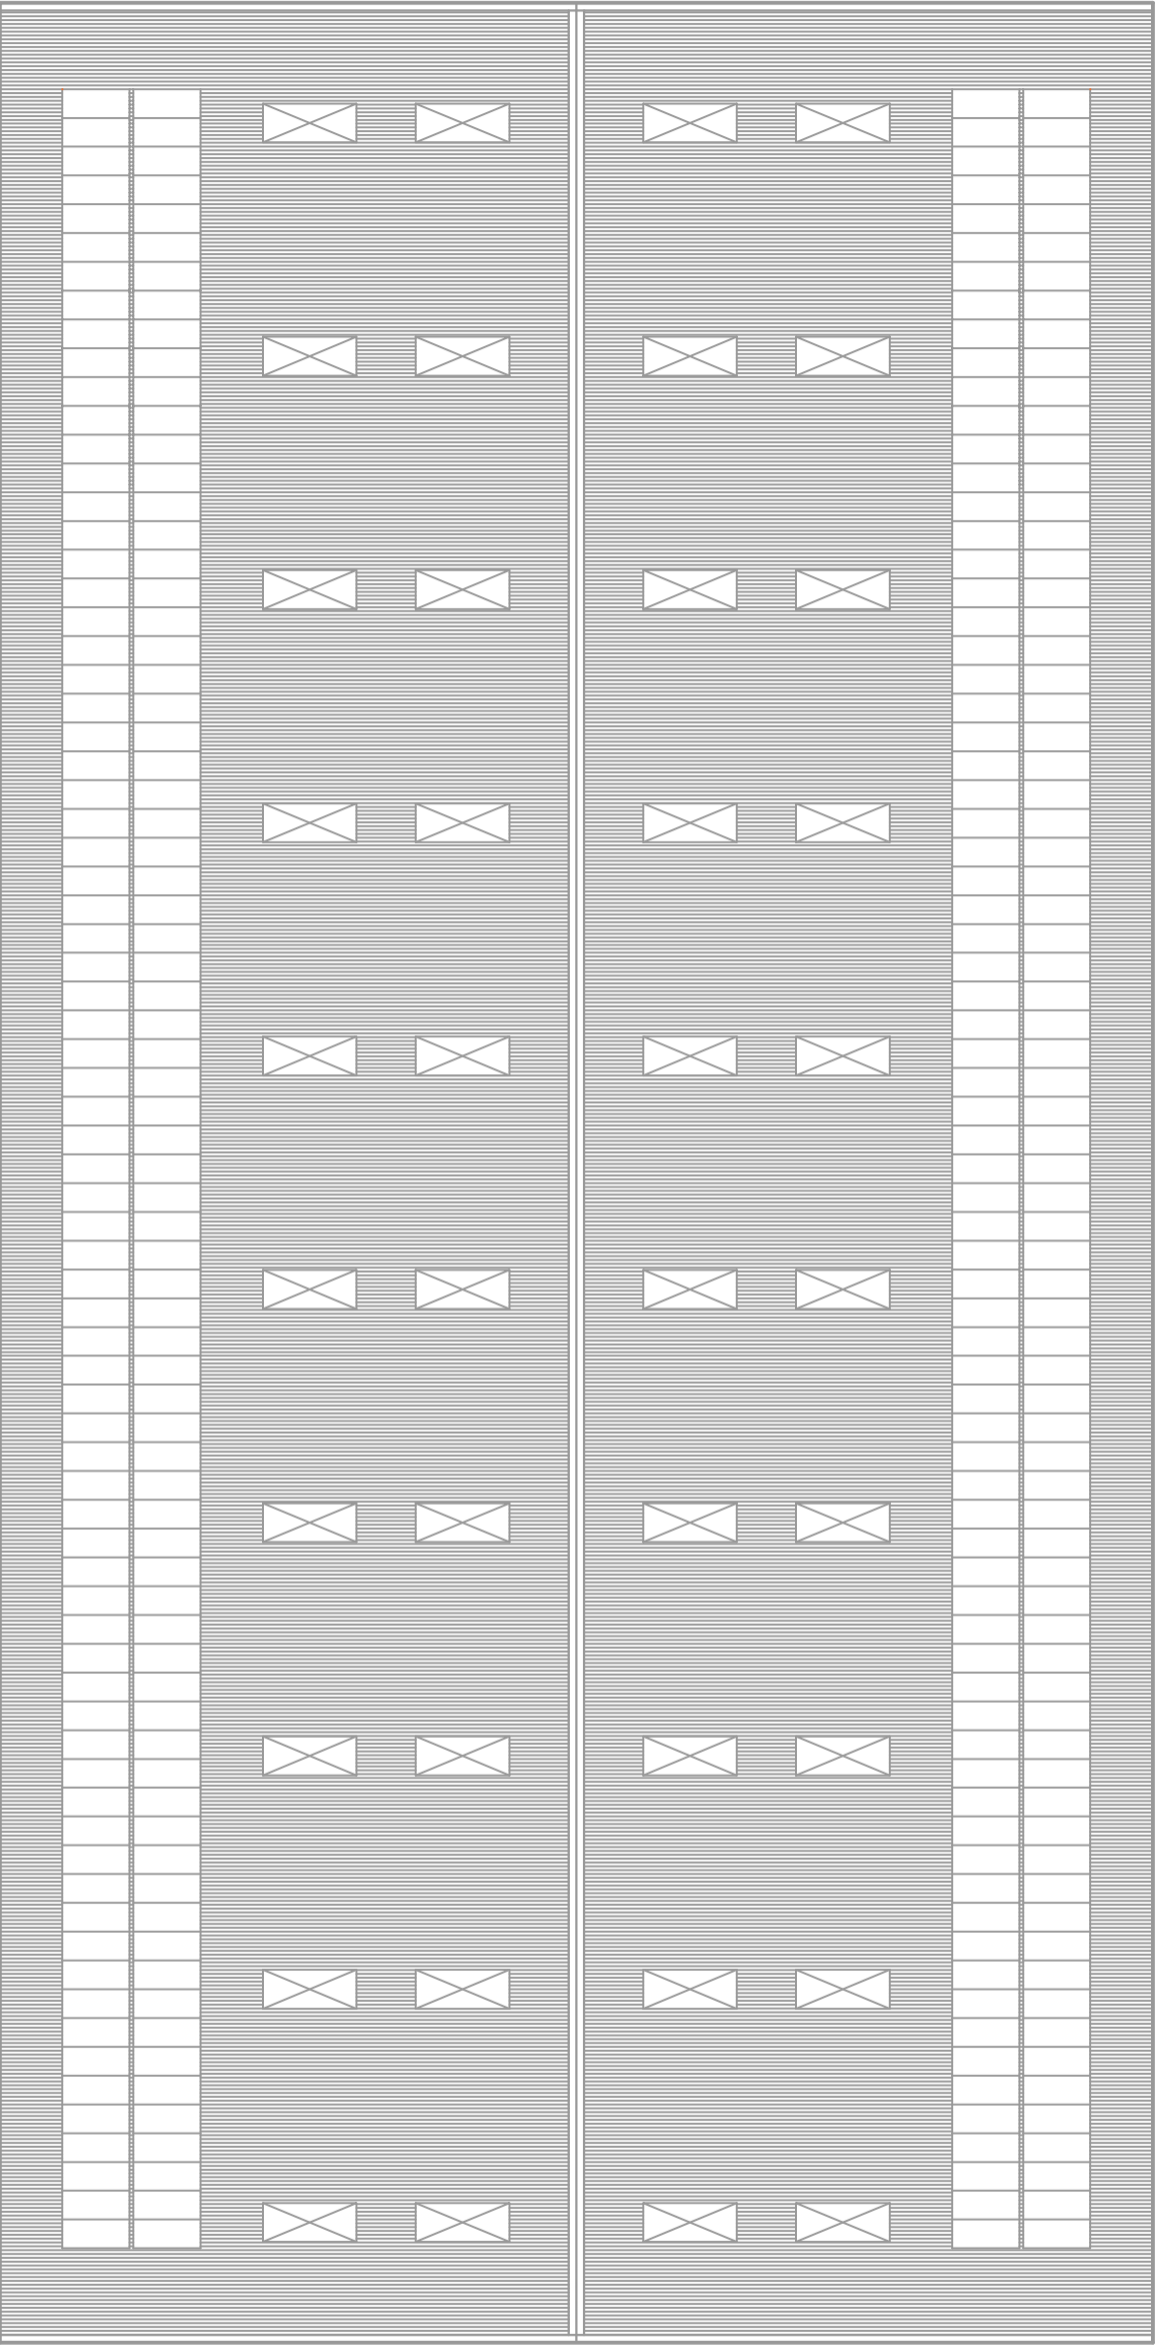

ROOF PLAN

© 2021 S&A FABRICATIONS LTD.



S & A FABRICATIONS
 HARMIRE ENTERPRISE PARK,
 BARNARD CASTLE, DL12 8EH
 Co DURHAM,
 TEL 01833 690379

DESCRIPTION	CLIENT	PROJECT	NOTES	DRG No.
PROPOSED ELEVATIONS	MR. BROOKS FLINTHAM GRANGE FARM, FLINTHAM NEWARK, NOTTINGHAMSHIRE NG23 5LU	PROPOSED BUILDING	DATE 30/06/2021 DRN. DH CHK'D SCALE 1:200 @ A3	2054Rev3-RP
				REV.