
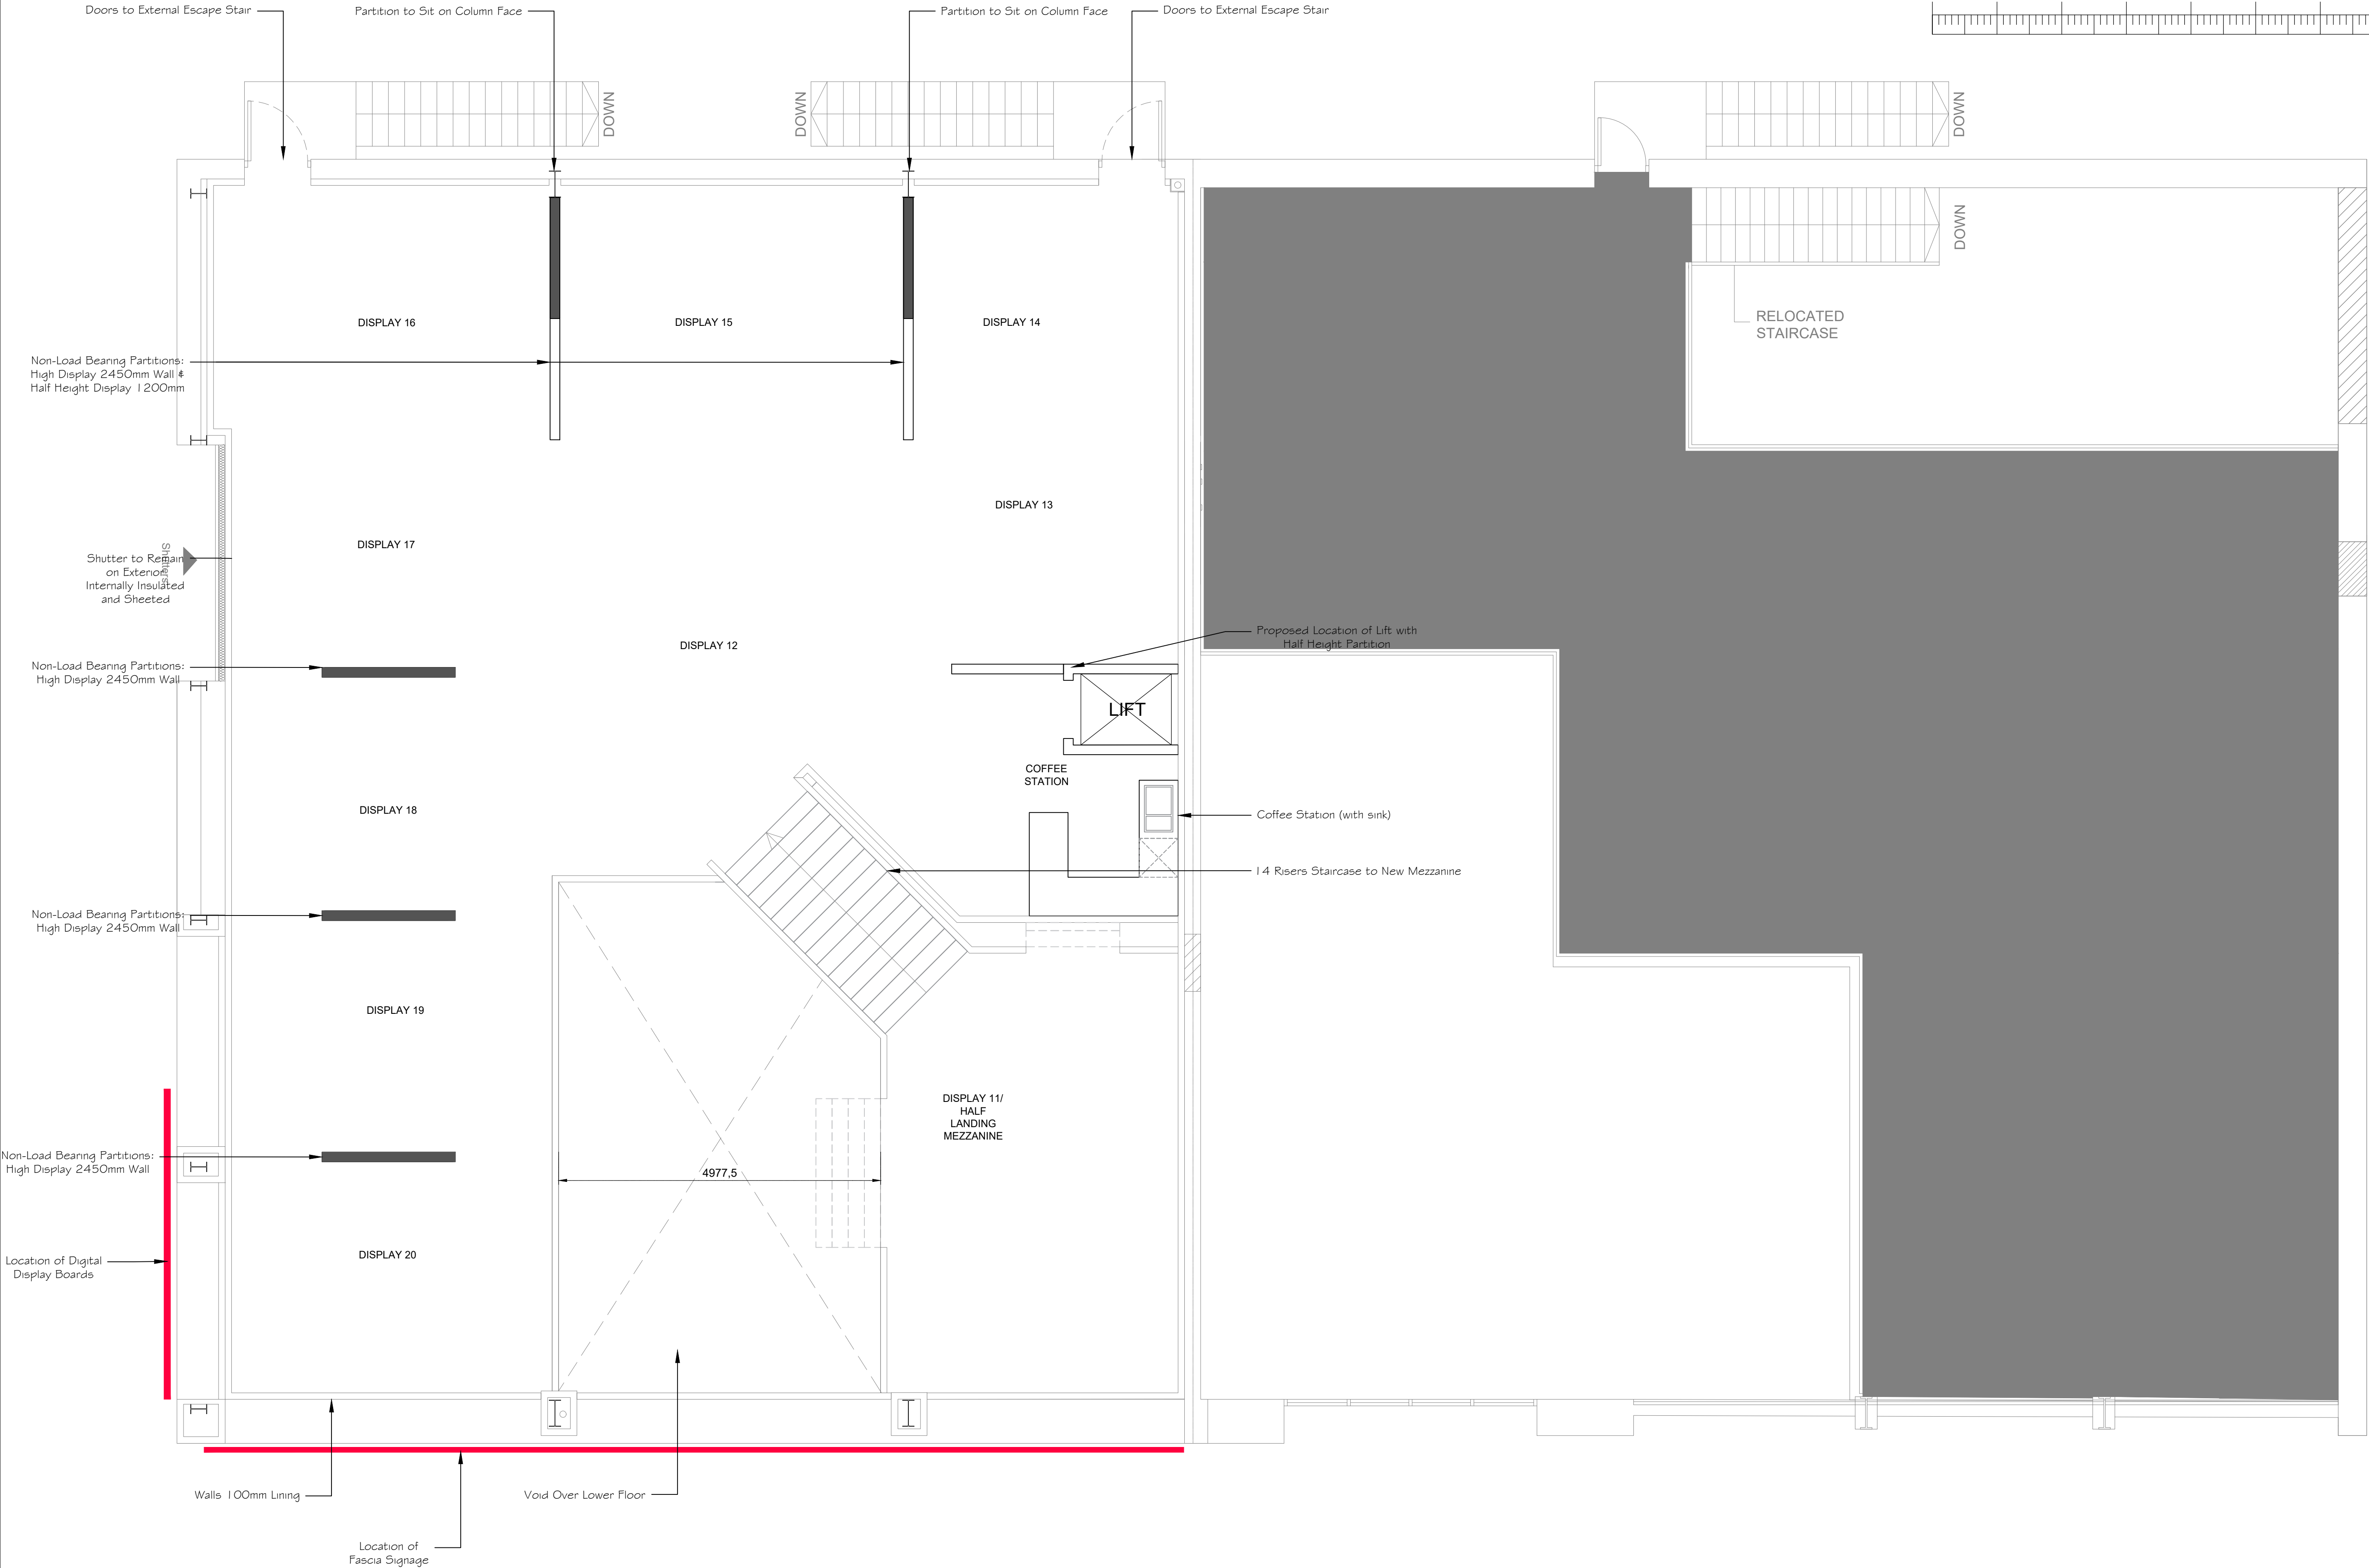


Proposed First Floor Plan 1.50 @ A1

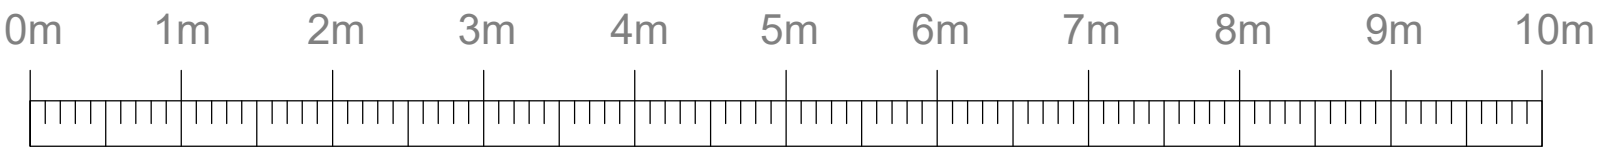

| REVISION | | DATE | CHECKED | DATE | REVISION | DATE | CHECKED | DATE |
|----------|--|------------|---------|------|----------|-------------------------|------------|------|
| A | LIFT ADDED | 19.05.2021 | | | E | Signage Locations Added | 06.07.2021 | |
| B | LIFT MOVED, ESCAPE ROUTE CHANGED, STAIRS ALTERED, ADDITIONAL PARTITION & DISPLAY ADDED | 20.05.2021 | | | F | | | |
| C | WALLS LINED WITH 100mm, COFFEE STATION ADDED, STAIRS ALTERED | 21.05.2021 | | | G | | | |
| D | PLANS ALTERED TO MATCH DETAIL AFTER SURVEY OF UNIT | 26.05.2021 | | | H | | | |

| | | | | |
|--|-------|------------|---------|------|
| CLIENT Designer Room | | | | |
| JOB TITLE Designer Rooms London Road | | | | |
| SCALE | DRAWN | DATE | CHECKED | DATE |
| 1:50@ A1 | nm | 17.05.2021 | | |

| | | | | | | | |
|--|---|---|---|-------|---|---|---|
| DRAWING TITLE Proposed First Floor Plan | | | | | | | |
| A | B | C | D | E | F | G | H |
| | | | | | | | |
| 718 | | | | A2-02 | | | |

G

cornack & grade architects

Studio 2008
Mile End, 12 Seedhill Road
Paisley, PA1 1JS
Tel: 0141 849 6000
Fax: 0141 849 6262

Architects • Interior Designers • Space Planning • Project Managers