




Proposed Elevations 1.100 @ A1

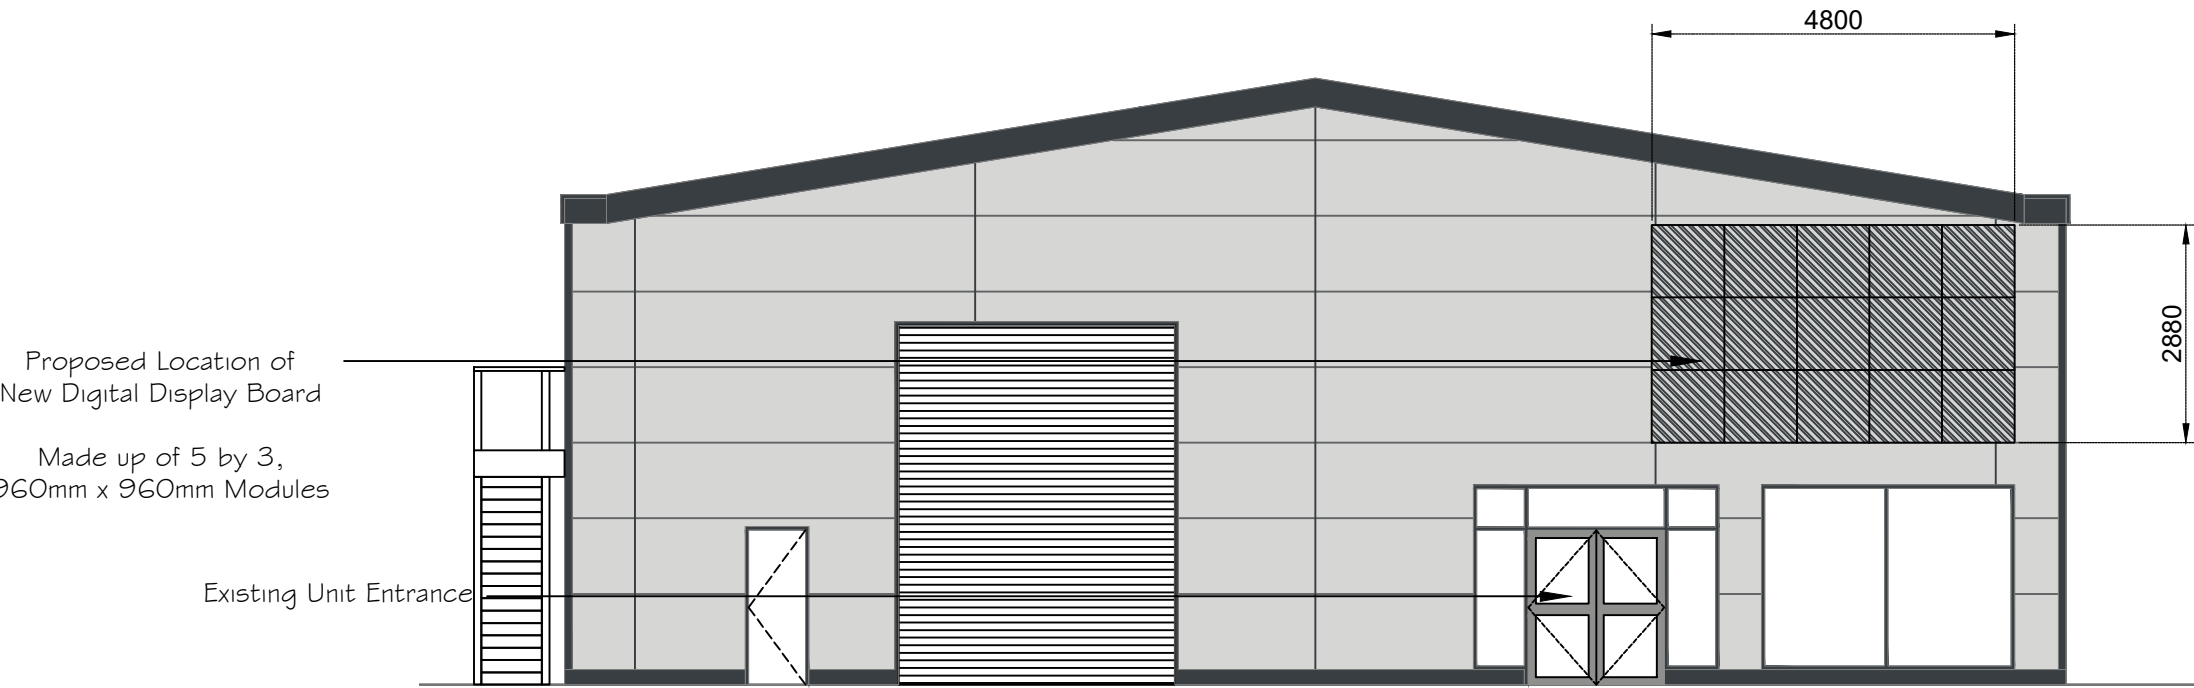


Proposed North West Elevation

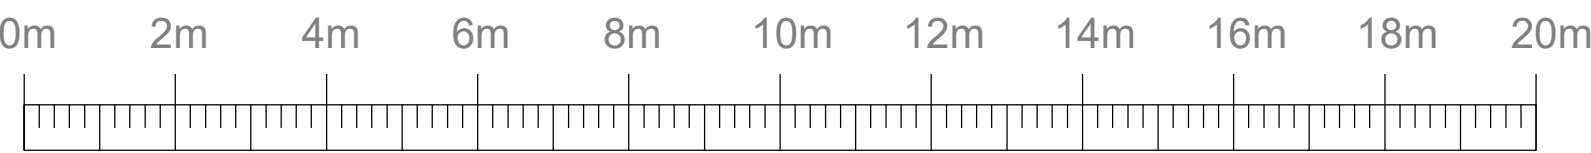

Proposed South West Elevation

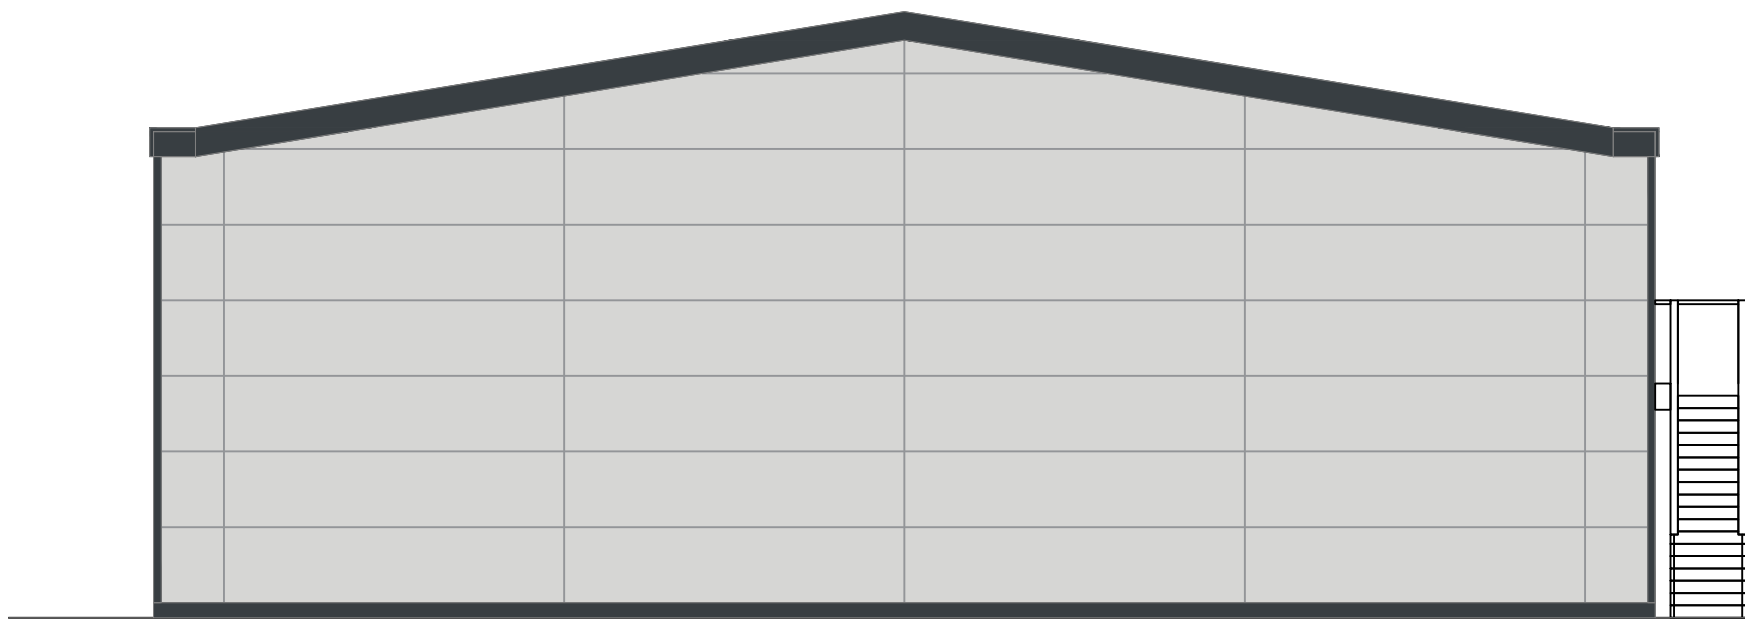

Proposed South East Elevation

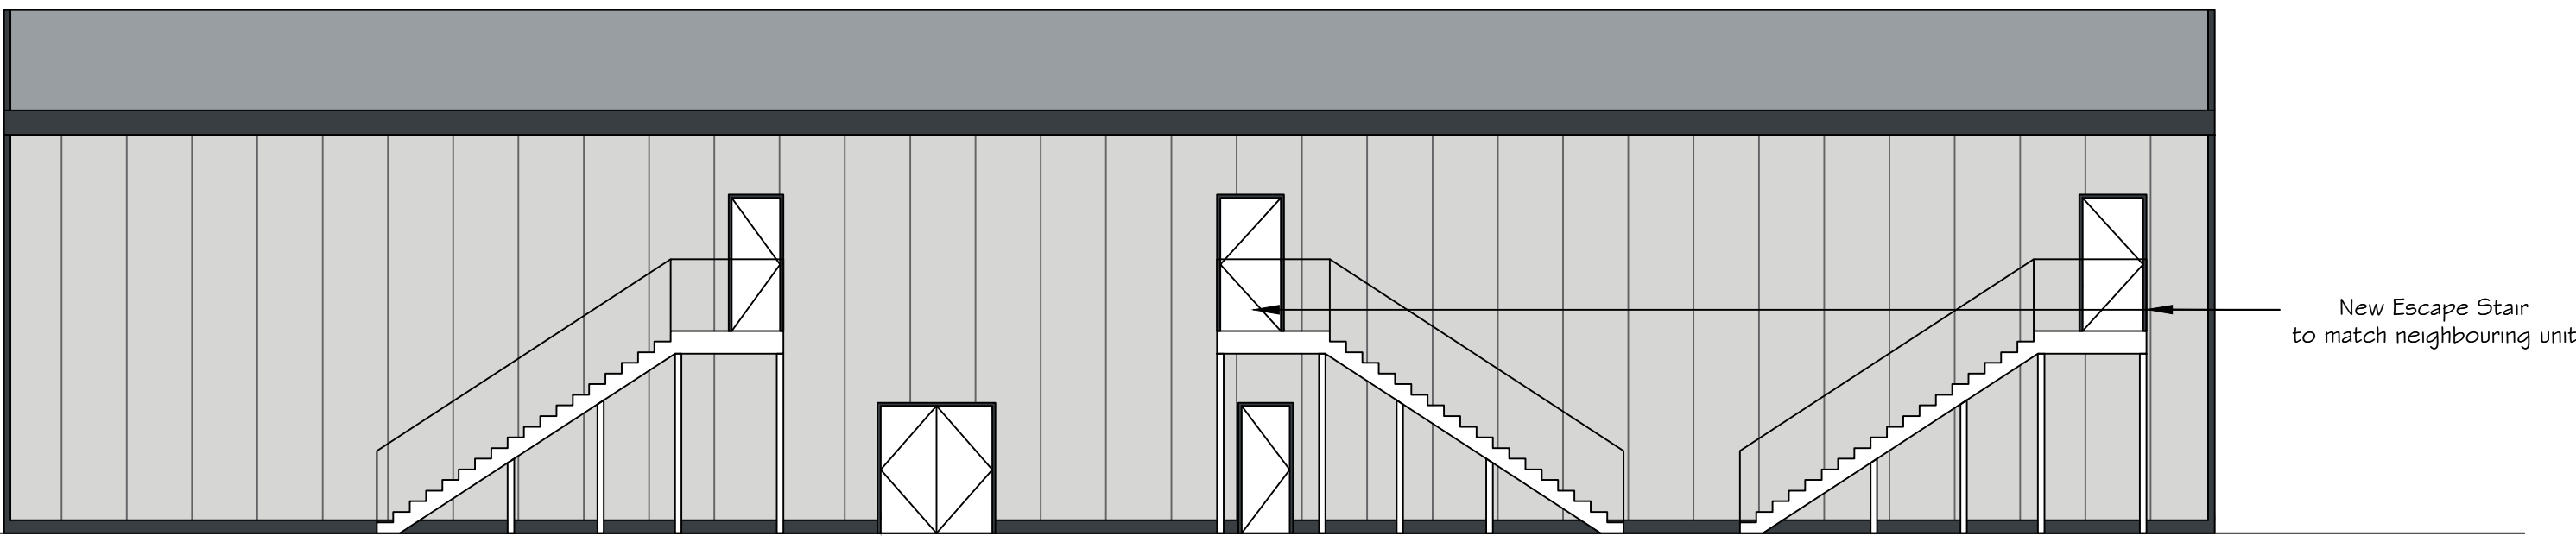

Proposed North East Elevation

REVISION		DATE	CHECKED	DATE	REVISION		DATE	CHECKED	DATE
A	ESCAPE STAIR ALTERED ON NORTH EAST ELEVATION (2 EXIT POINTS)	19.05.2021			E				
B	SIGNAGE 16000 WIDE TO MATCH ACCURATELY, DIGITAL SCREEN EDITED, STAIRS AMENDED	21.05.2021			F				
C	ELEVATIONS UPDATED AFTER SITE SURVEY	26.05.2021			G				
D					H				

CLIENT Designer Room				
JOB TITLE Designer Rooms London Road				
SCALE	DRAWN	DATE	CHECKED	DATE
1:50@ A1	nm	19.05.2021		

DRAWING TITLE Proposed External Elevations							
A	B	C	D	E	F	G	H
718				A4-03			

GORMACK & GRAHAM architects

Studio 2008  
Mile End, 12 Seedhill Road  
Paisley, PA1 1JS  
Tel: 0141 849 6000  
Fax: 0141 849 6262

Architects • Interior Designers • Space Planning • Project Managers