

ALL BAR ONE

Revisions:


ABO Glasgow

56 - 72 St Vincent Street
Glasgow
G2 5TS


Issue 02 - 02/07/2021



Proposed Site Plan

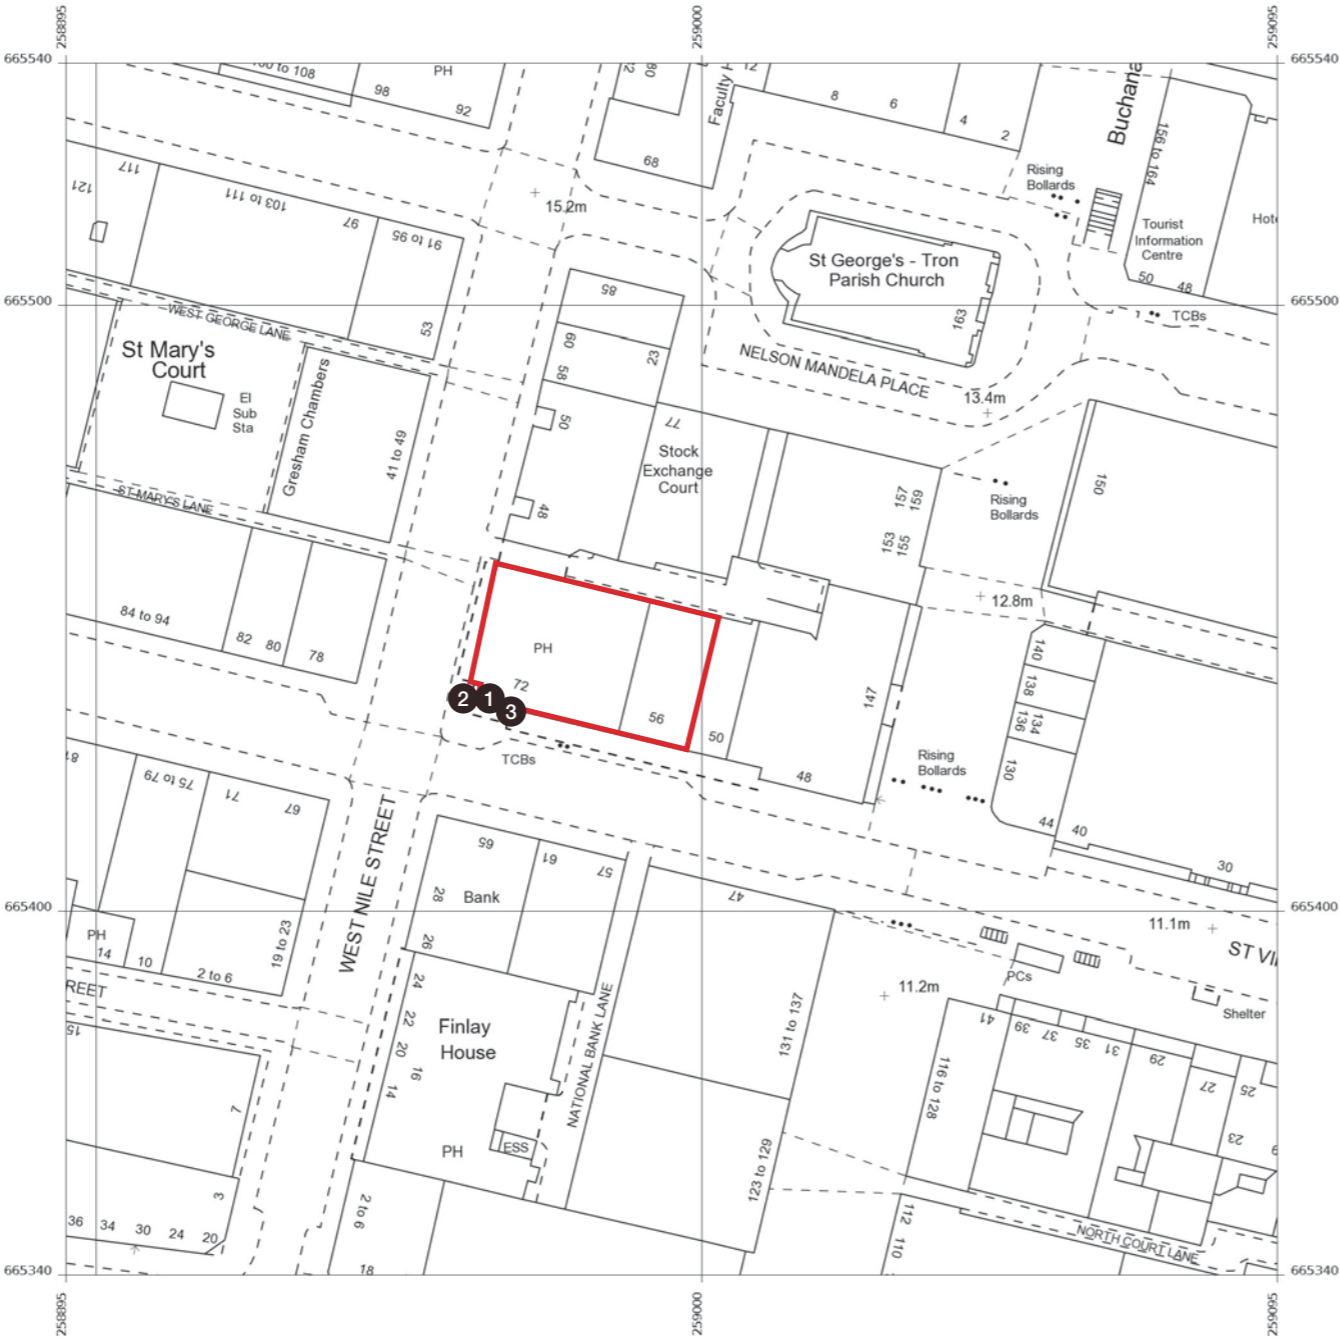

- 1 FASCIA
- 2 BRASS PLAQUE
- 3 MENU CASE

 

Site
M&B
ABO Glasgow

Job Number
112442
Page
2 of 4
Drawing Location
U:\2021\2021 Drawings\M&B\

Scale
as shown @ A3
Issue / Rev
Issue 02 - 02/07/2021

Drawn by
LH
Checked by
PM

Sales Rep
DK
Date
09/06/2021



BUTTERFIELD SIGNS LTD
174 Sunbridge Rd
Bradford West Yorkshire
BD1 2RZ
Tel: 01274 722244
Fax: 01274 848996
Web: www.butterfieldsigns.co.uk

Sign 01 - ENTRANCE FASCIA - FINAL CONSTRUCTION TBC

01no Fascia panel consisting of 150mm² tiles finished white with v cut groove to face, finished RAL 7044.



Supporting back panel and framework to hold face tiles.

Builtup halo illuminated 'ALL BAR ONE' letters finished brass with 030 opal acrylic back trays. Secured to fascia with standoff fixings to suit.

Size: 2320 x 815mm O/A

Scale: 1:10

3100mm to underside

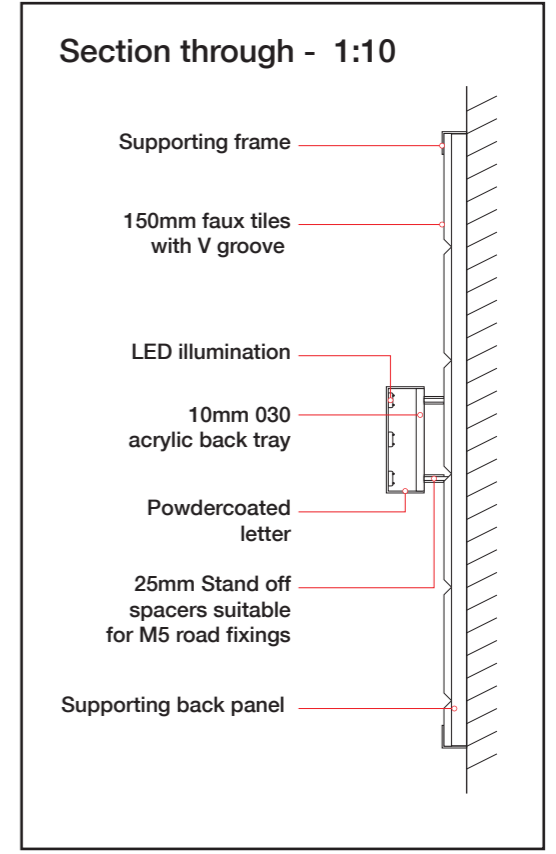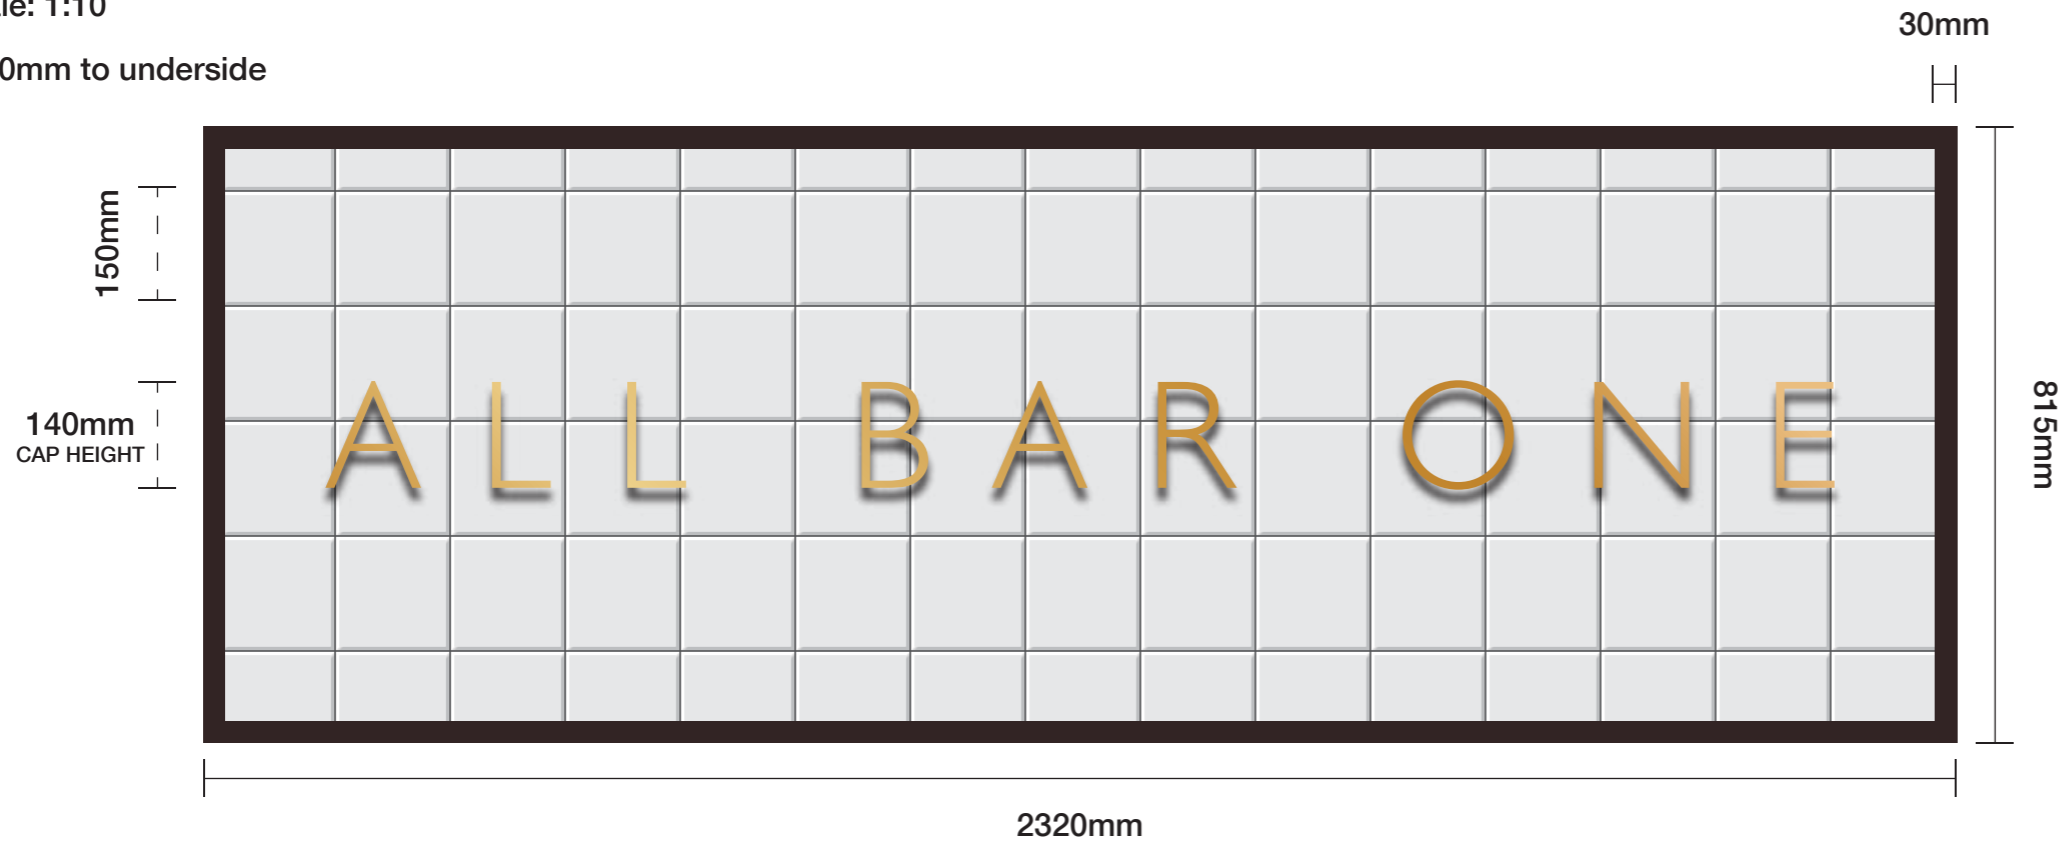


Site
M&B
ABO Glasgow

Job Number
112442
Page
3 of 4
Drawing Location
U:\2021\2021 Drawings\M&B\

Scale
as shown @ A3
Issue / Rev
Issue 02 - 02/07/2021

Drawn by
LH
Checked by
PM

Sales Rep
DK
Date
09/06/2021

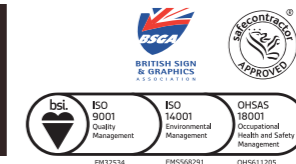

BUTTERFIELD SIGNS LTD
174 Sunbridge Rd
Bradford West Yorkshire
BD1 2RZ
Tel: 01274 722244
Fax: 01274 848996
Web: www.butterfieldsigns.co.uk

Sign 02 - BRASS PLAQUE

02no Brass plaque with etch and infilled details to face.

Plaque to be bonded to substrate.

Size: 390 x 550mm O/A

Scale: 1:10



Sign 03 - MENU CASE A3


01no Battery operated wall mounted brass menu case

to suit an A3 menu, with self coloured black vinyl

'ALL BAR ONE' header

Size: To suit A3 approx 393 x 566mm

Scale: 1:10

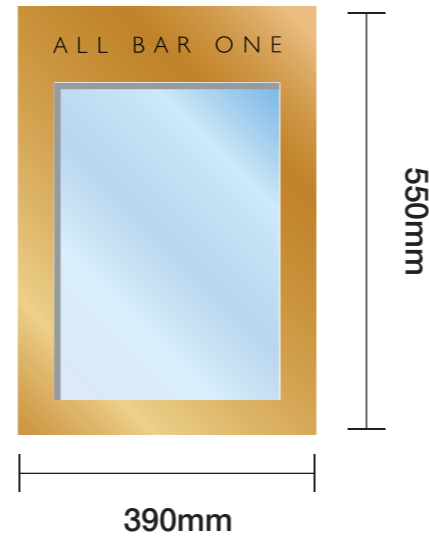

Site
M&B
ABO Glasgow

Job Number
112442
Page
4 of 4
Drawing Location
U:\2021\2021 Drawings\M&B\

Scale
as shown @ A3
Issue / Rev
Issue 02 - 02/07/2021

Drawn by
LH
Checked by
PM

Sales Rep
DK
Date
09/06/2021



BUTTERFIELD SIGNS LTD
174 Sunbridge Rd
Bradford West Yorkshire
BD1 2RZ
Tel: 01274 722244
Fax: 01274 848996
Web: www.butterfieldsigns.co.uk