


**SIDE ELEVATION**

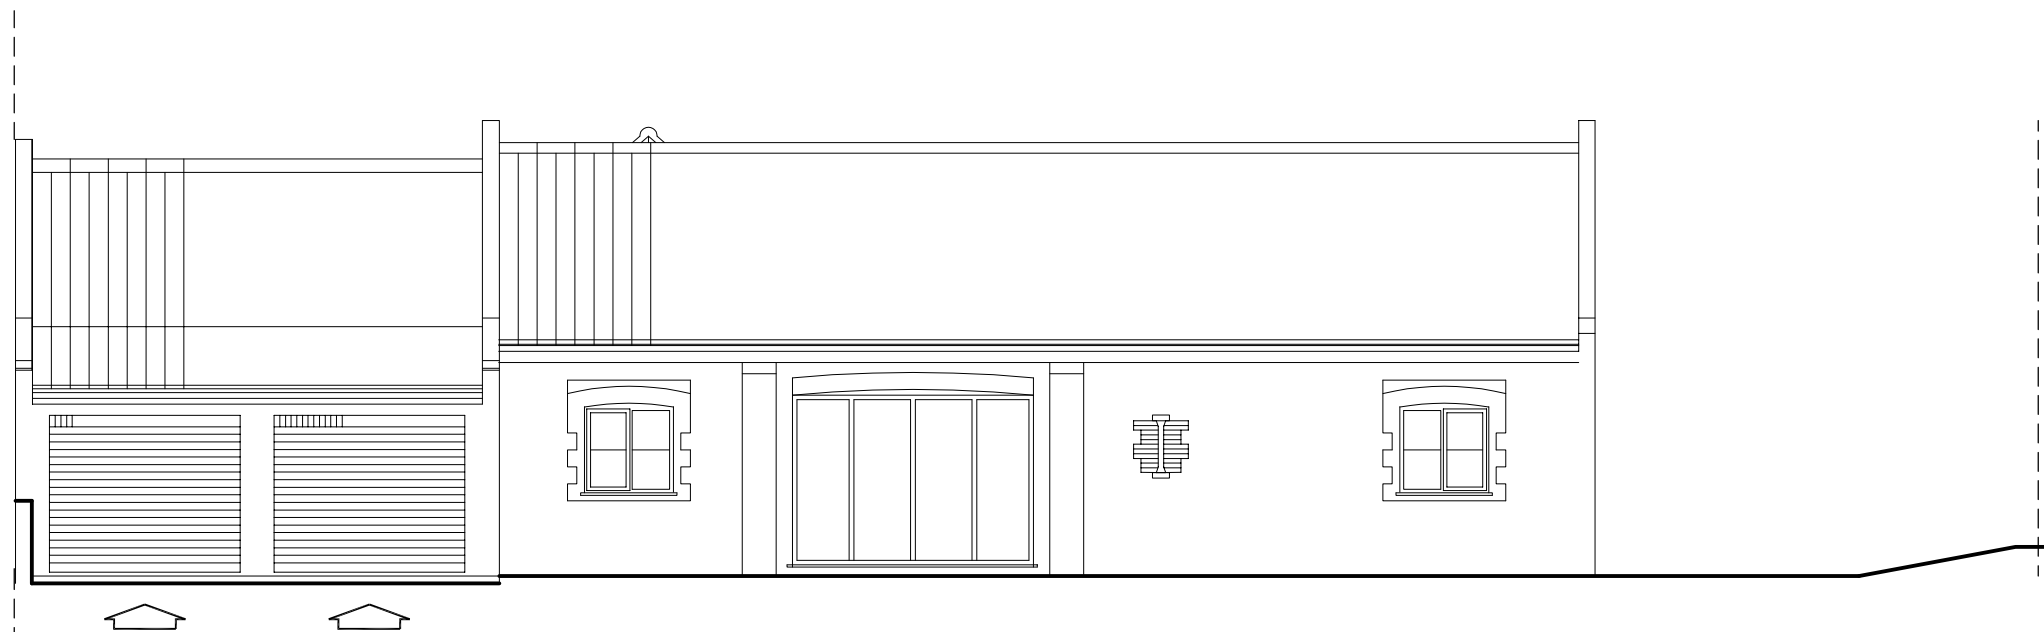

**FRONT ELEVATION**

Rev | Date | Description | Drw | Ckd

www : radcad.co.uk

**Richard Anderson-Dungar MCIAT / ACIOB**  
**Richard Architectural Technologist**  
**Design in Architecture**

Blacksmith's Cottage, Colby Road, Banningham, Norwich, NR11 7DY  
 L / L : 01263 732530 M : 07887841620 e : richard@radcad.co.uk

Project Title:  
 Heath Farm & Garden Cottages, Paston,  
 Norfolk, NR28 0SQ for Mr & Mrs B. Glegg

Drawing Title:  
 Measured Survey of Existing Property :  
 Primary Elevations 02

Scale: 1:100 Drawn: RA-D

Date: May 2021 Checked:

Drawing Number:  
 R/2350/04