



PRIMARY ELEVATIONS - GARAGE


ALL MATERIALS TO MATCH COTTAGE EXTENSION INCLUDING BRICK DETAILING
 FASCIAS & SOFFITES TO MATCH COTTAGE EXTENSION
 DOOR DESIGNS INDICATIVE – YET TO BE DECIDED
 BLACK UPVC RW. GOODS

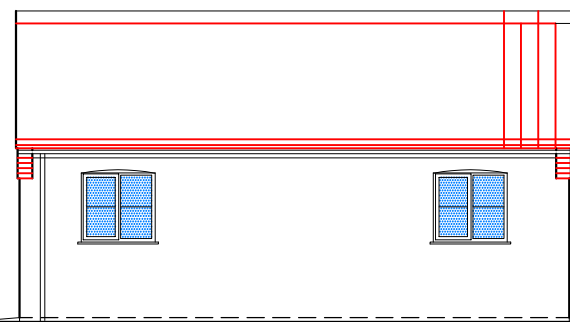


SIDE ELEVATION

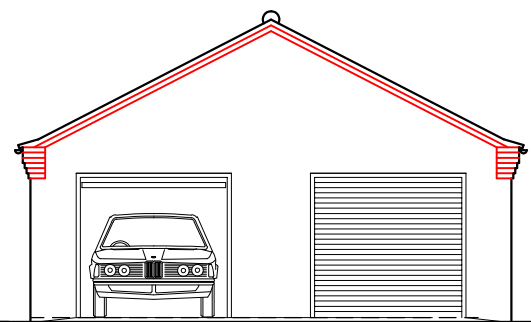


FRONT ELEVATION

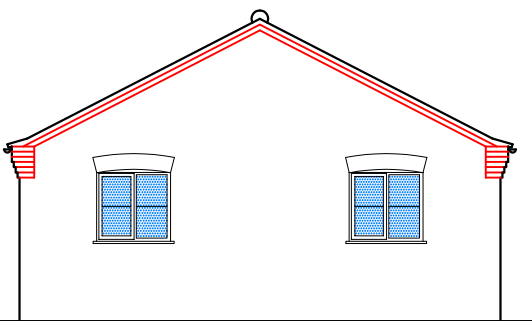

REAR ELEVATION

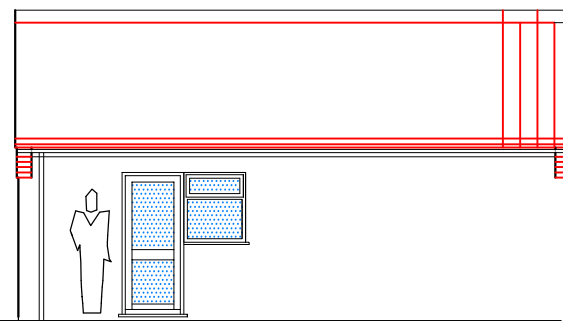

SIDE ELEVATION

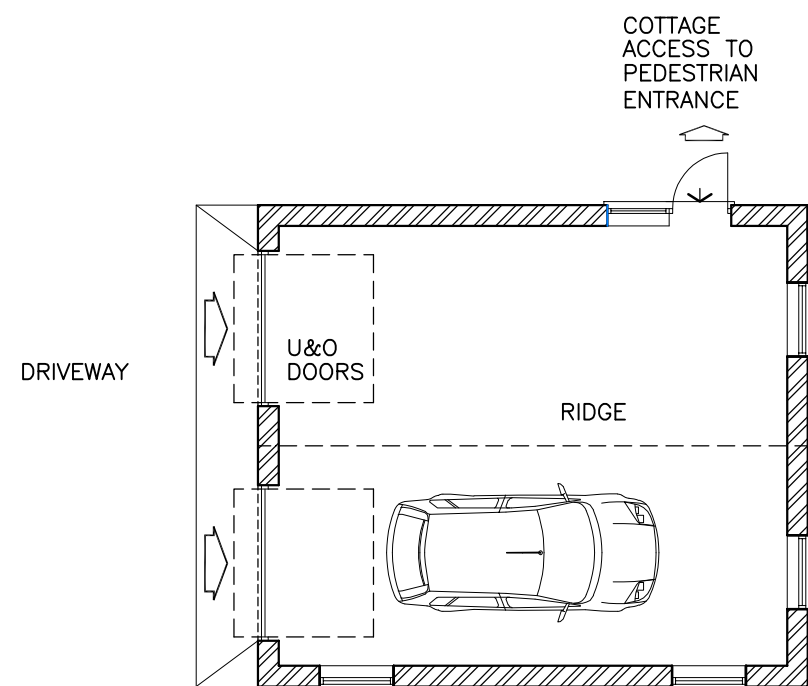

FLOOR LAYOUT PLAN

Rev | Date | Description | Drw | Ckd

REFER TO SITE LAYOUT PLAN FOR LOCATION

www : radcad.co.uk

Richard Anderson-Dungar MCIAT / ACIOB
Architectural Technologist
Design in Architecture

Blacksmith's Cottage, Colby Road, Banningham, Norwich, NR11 7DY
 L / L : 01263 732530 M : 07887841620 e : richard@radcad.co.uk

Project Title:
 Heath Farm & Garden Cottages, Paston,
 Norfolk, NR28 0SQ for Mr & Mrs B. Glegg

Drawing Title:
 DESIGN PROPOSALS: Detached Double Garage
 Layout Plan & Primary Elevations

Scale: 1:100 Drawn: RA-D

Date: May 2021 Checked:

Drawing Number:
 P/2350/15