



**CROSS SECTION A-A 1:100**

**INSET PLANS**  
HEATH FARM COTTAGE

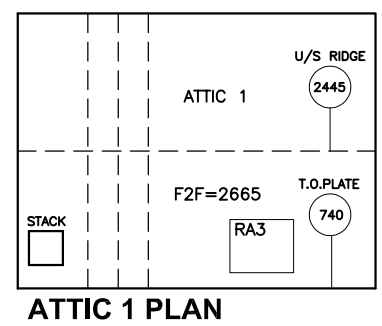


**ATTIC 1 PLAN**

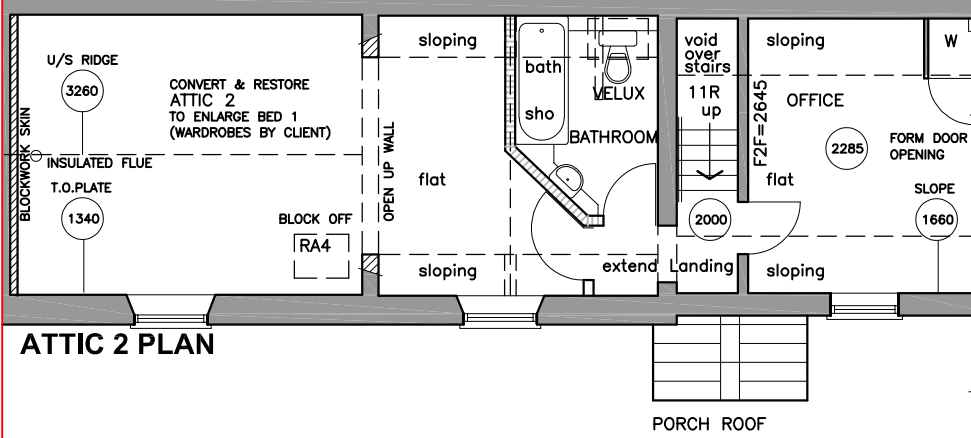

**ATTIC 2 PLAN**

**GARDEN COTTAGE**

**FIRST FLOOR / ROOF LAYOUT PLAN**

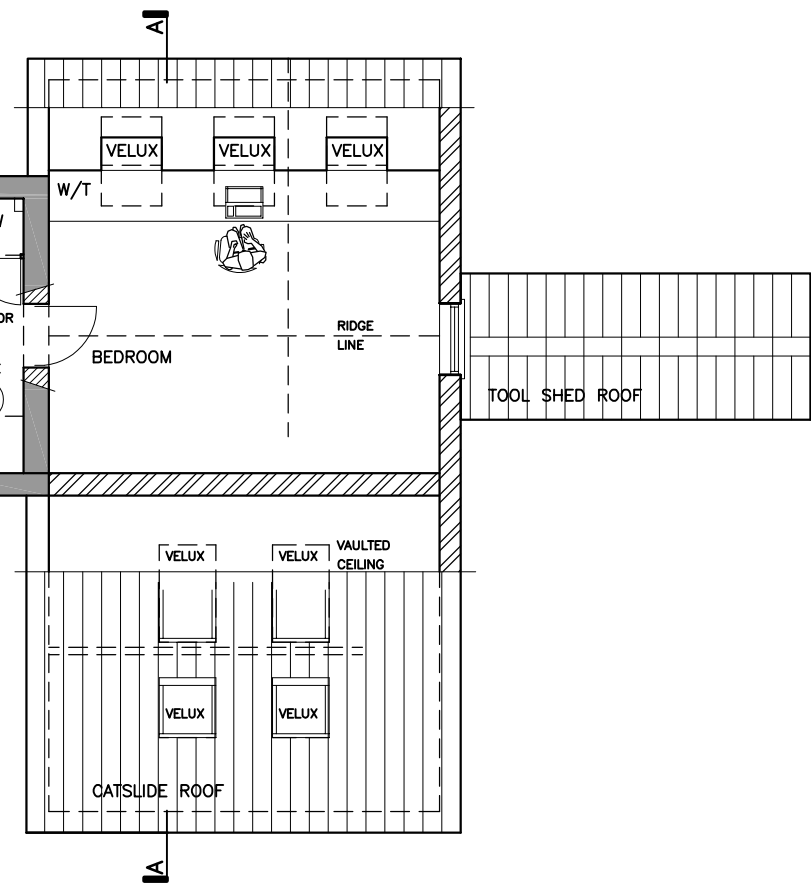

Rev	Date	Description	Drw	Ckd

www : radcad.co.uk

**Richard Anderson-Dungar MCIAT / ACIOB**  
Architectural Technologist  
**Design in Architecture**

Blacksmith's Cottage, Colby Road, Banningham, Norwich, NR11 7DY  
L / L : 01263 732530 M : 07887841620 e : richard@radcad.co.uk

Project Title:  
Heath Farm & Garden Cottages, Paston,  
Norfolk, NR28 0SQ for Mr & Mrs B. Glegg

Drawing Title:  
DESIGN PROPOSALS:  
First Floor Layout / Roof Plan & Cross Section A-A

Scale: 1:100 Drawn: RA-D

Date: May 2021 Checked:

Drawing Number:  
P/2350/12