


SITE BLOCK & ROOF PLAN 1:500

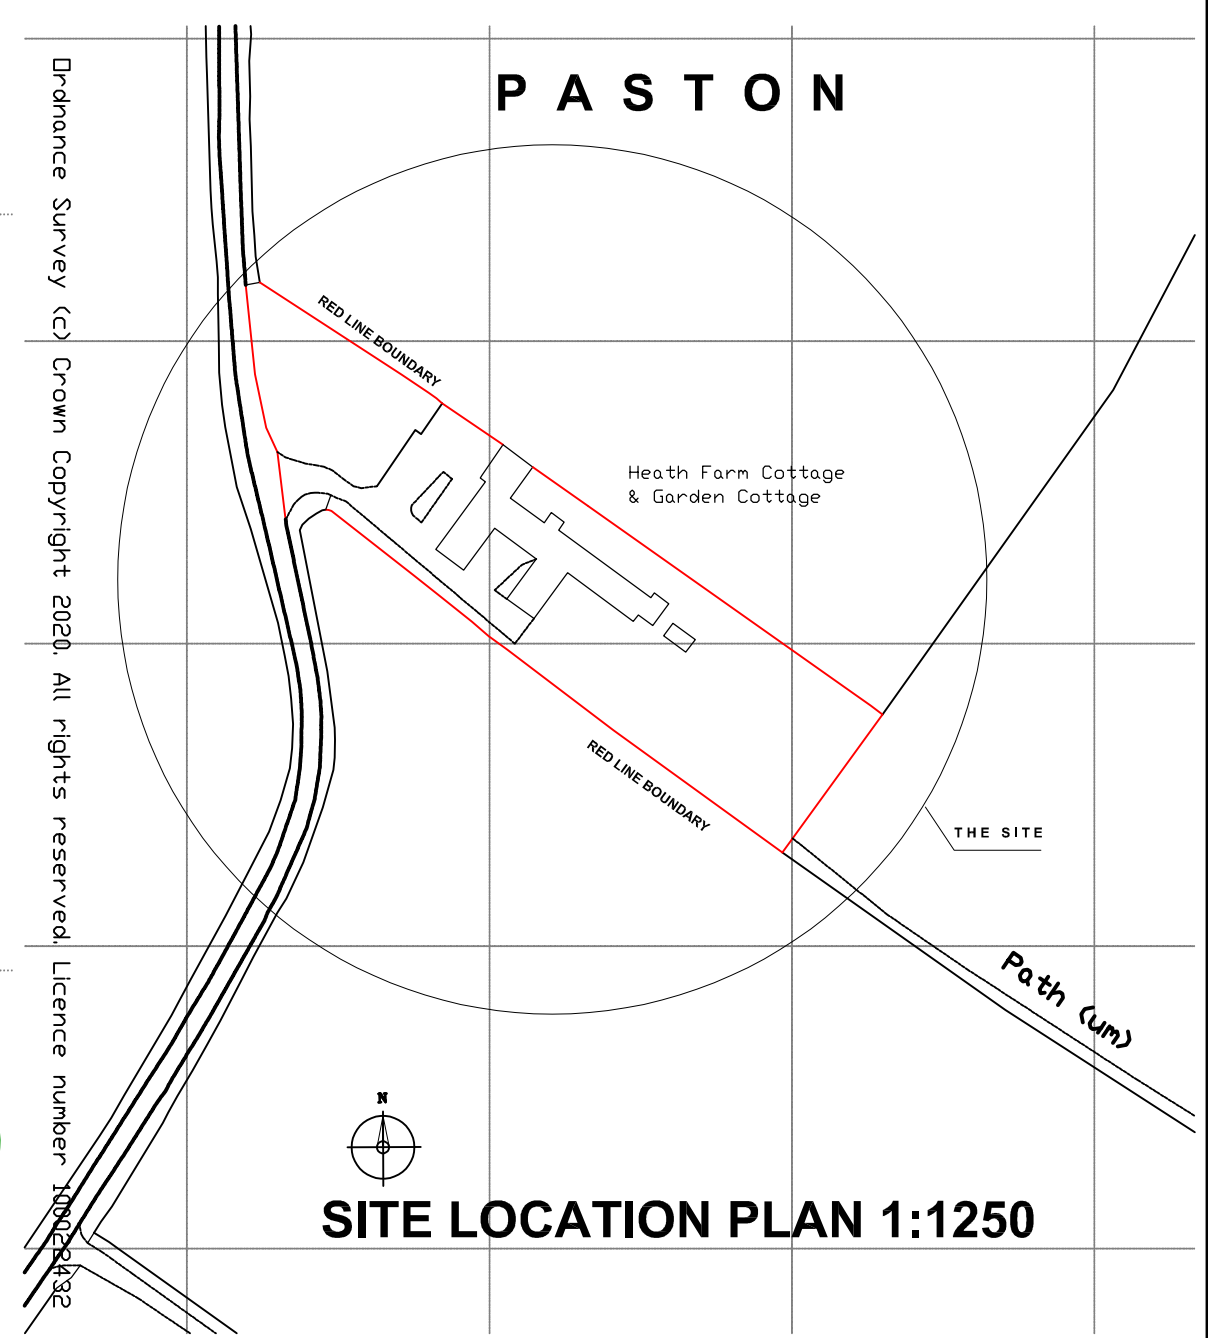

SITE LOCATION PLAN 1:1250

Rev	Date	Description	Drw	Ckd

www : radcad.co.uk

Richard Anderson-Dungar MCIAT / ACIOB
Architectural Technologist
Design in Architecture

Blacksmith's Cottage, Colby Road, Banningham, Norwich, NR11 7DY
 L / L : 01263 732530 M : 07887841620 e : richard@radcad.co.uk

Project Title:
 Heath Farm & Garden Cottages, Paston,
 Norfolk, NR28 0SQ for Mr & Mrs B. Glegg

Drawing Title:
 Measured Survey of Existing Property :
 Site Location & Site Layout Plans

Scale: 1:500 & 1:1250 Drawn: RA-D

Date: September 2020 Checked:

Drawing Number:
 R/2350/00