


PRIMARY ELEVATIONS 01

HEATH FARM COTTAGE

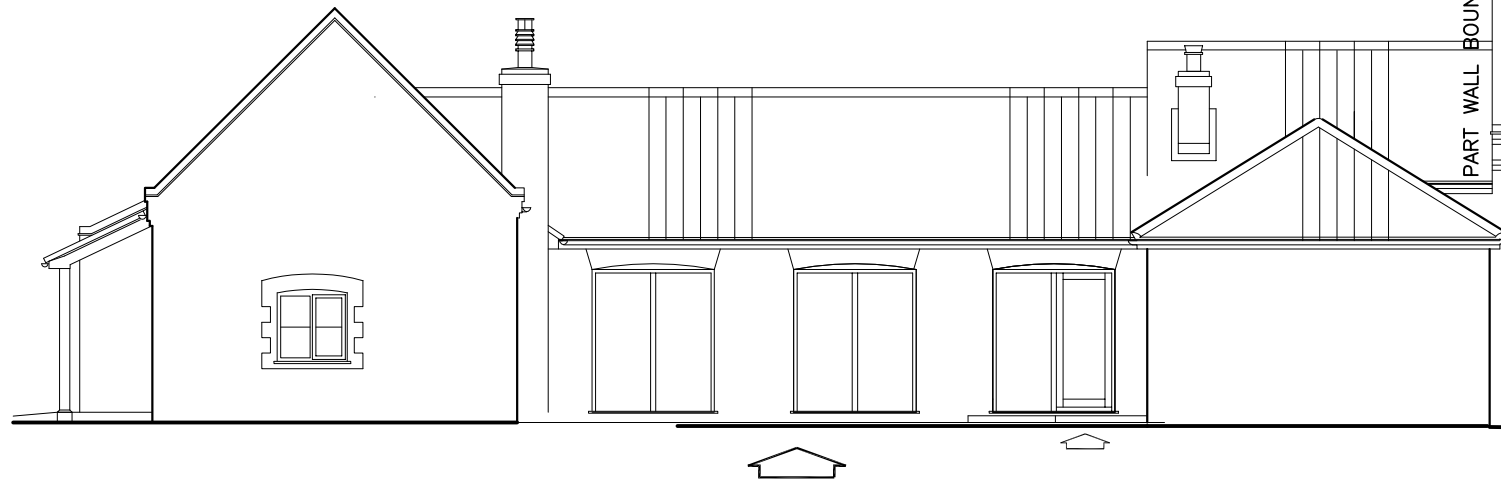

SIDE ELEVATION

GARDEN COTTAGE



EXTENSION

MAIN ROOF

CATSLIDE

VELUX
X 4

FACING BRICK FINISH

ENTRANCE PORCH


PART WALL BOUNDARY LINE

MATERIALS:

ALL MATERIALS TO MATCH EXISTING INCLUDING BRICK DETAILING
 NOTE: VERTICAL BOARDING FEATURE ON INSIDE WALL OF EXTENSION
 FASCIAS & SOFFITES TO MATCH EXISTING
 DOOR & WINDOW DESIGNS TO MATCH ADJOINING COMPONENTS
 BLACK UPVC RW. GOODS

GARDEN COTTAGE EXTENSION

HEATH FARM COTTAGE BEYOND

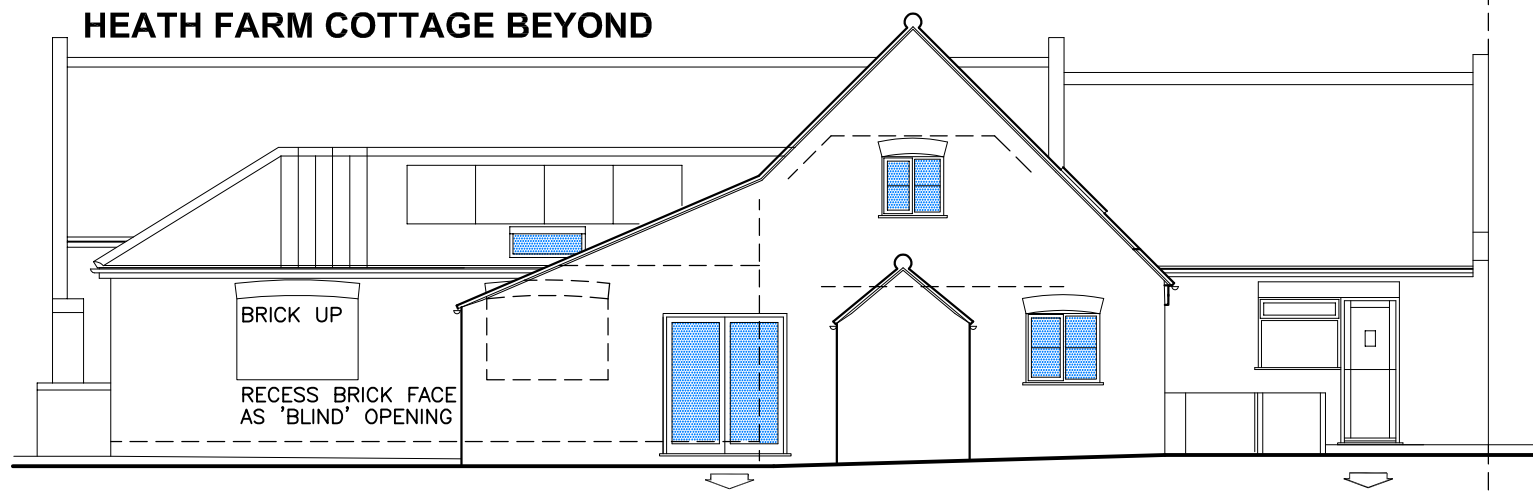

REAR ELEVATION

FACING BRICKWORK

EXISTING
OUTBUILDING

BRICK UP

RECESS BRICK FACE
AS 'BLIND' OPENING

Rev | Date | Description | Drw | Ckd

www : radcad.co.uk

Richard Anderson-Dungar MCIAT / ACIOB
Architectural Technologist
Design in Architecture

Blacksmith's Cottage, Colby Road, Banningham, Norwich, NR11 7DY
 L / L : 01263 732530 M : 07887841620 e : richard@radcad.co.uk

Project Title:
 Heath Farm & Garden Cottages, Paston,
 Norfolk, NR28 0SQ for Mr & Mrs B. Glegg

Drawing Title:
 DESIGN PROPOSALS:
 Primary Elevations 01

Scale: 1:100 Drawn: RA-D

Date: May 2021 Checked:

Drawing Number:
 P/2350/13