



SITE LAYOUT PLAN 1:350


INSET PLANS HEATH FARM COTTAGE

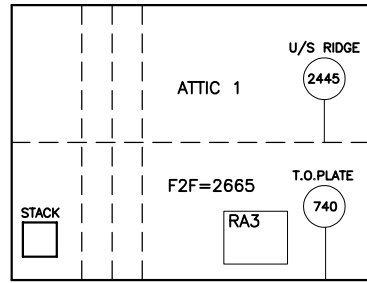

ATTIC 1 PLAN

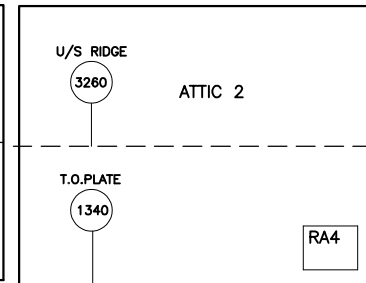

ATTIC 2 PLAN

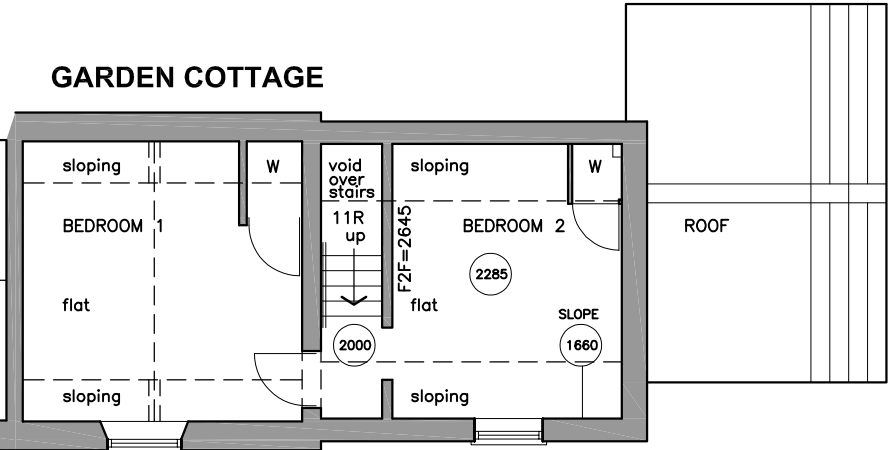

FIRST FLOOR LAYOUT PLAN

NOTES

This drawing and design is for use solely in connection with the project described below.
 This Drawing and the Design is the copyright of Richard C. Anderson-Dungar MCIAT/ACIOB and must not be re-issued, loaned or copied without written consent.
 All dimensions/setting out to be checked on site by the Contractor before construction proceeds.
 Written dimensions must be used in preference to scaled.
 This drawing is to be read in conjunction with all Construction Status Information relevant to the project.
 Any apparent discrepancy to be brought to the attention of Richard C. Anderson-Dungar MCIAT / ACIOB.
 SPECIAL WARNING : Related to disks or electronic data containing computer files of drawings prepared by Richard C. Anderson-Dungar MCIAT.
 Drawings Issued by Richard C. Anderson-Dungar MCIAT on paper, disk or e-mail are controlled to ensure that the changes can be recorded and traced.
 Richard C. Anderson-Dungar MCIAT is not responsible for unauthorised changes made to the drawings or the consequence thereof.
 It is not possible to password protect or securely lock computer generated drawings, and because of this there are consequential risks.
 Recipients of electronic copies of this drawing must not make amendments without written consent from Richard C. Anderson-Dungar MCIAT/ACIOB.

DRAWING STATUS

T - Tender C - Construction
 P - Preliminary R - Record

Proposals subject to the following:-
 Contract Local Authority approval
 Survey Statutory Authority approval
 Detailed Design Public Utility requirements

Rev	Date	Description	Drw	Ckd

www : radcad.co.uk

Richard C. Anderson-Dungar MCIAT / ACIOB
Architectural Technologist
Design in Architecture

Blacksmith's Cottage, Colby Road, Banningham, Norwich, NR11 7DY
 L/L : 01263 732530 M : 07887841620 e : richard@radcad.co.uk

Project Title:
 Heath Farm & Garden Cottages, Paston,
 Norfolk, NR28 0SQ for Mr & Mrs B. Glegg

Drawing Title:
 Measured Site Survey integrated with OS Mapping:
 Site Plan including Landscaping / First Floor Inset

Scale: 1:350 / 1:100 Drawn: RA-D

Date: September 2020 Checked:

Drawing Number:
 R/2350/02