

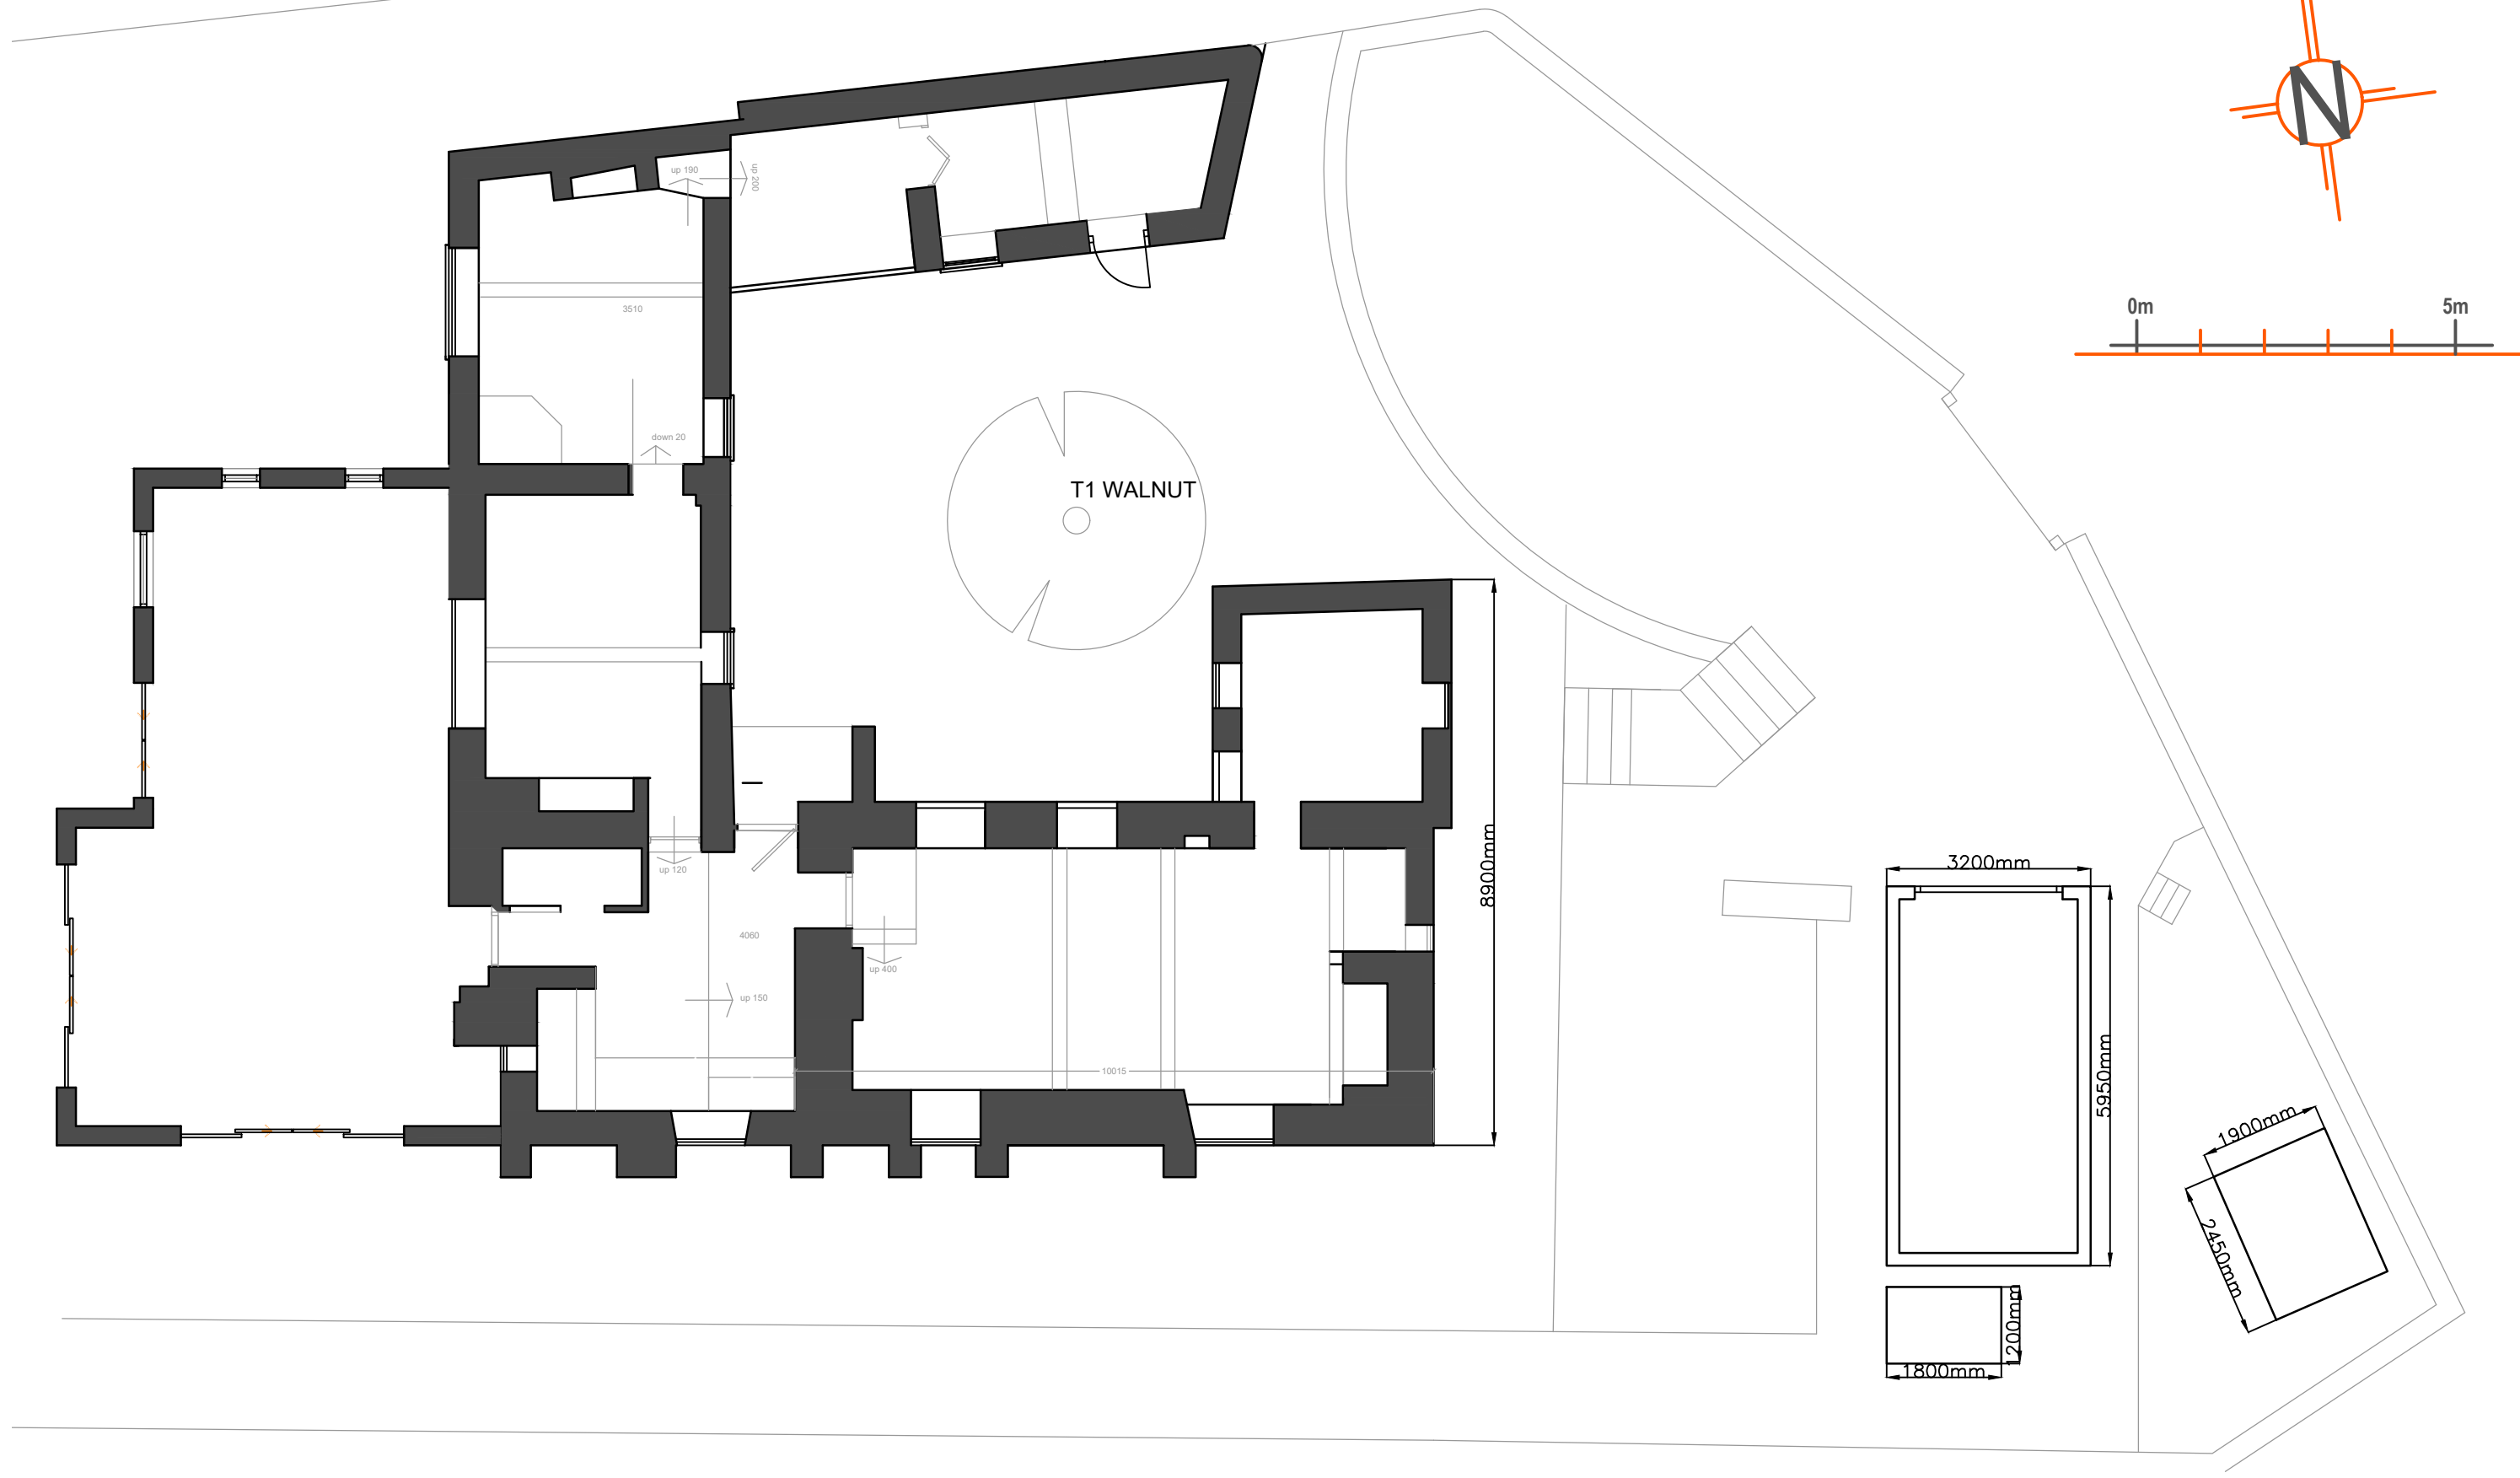
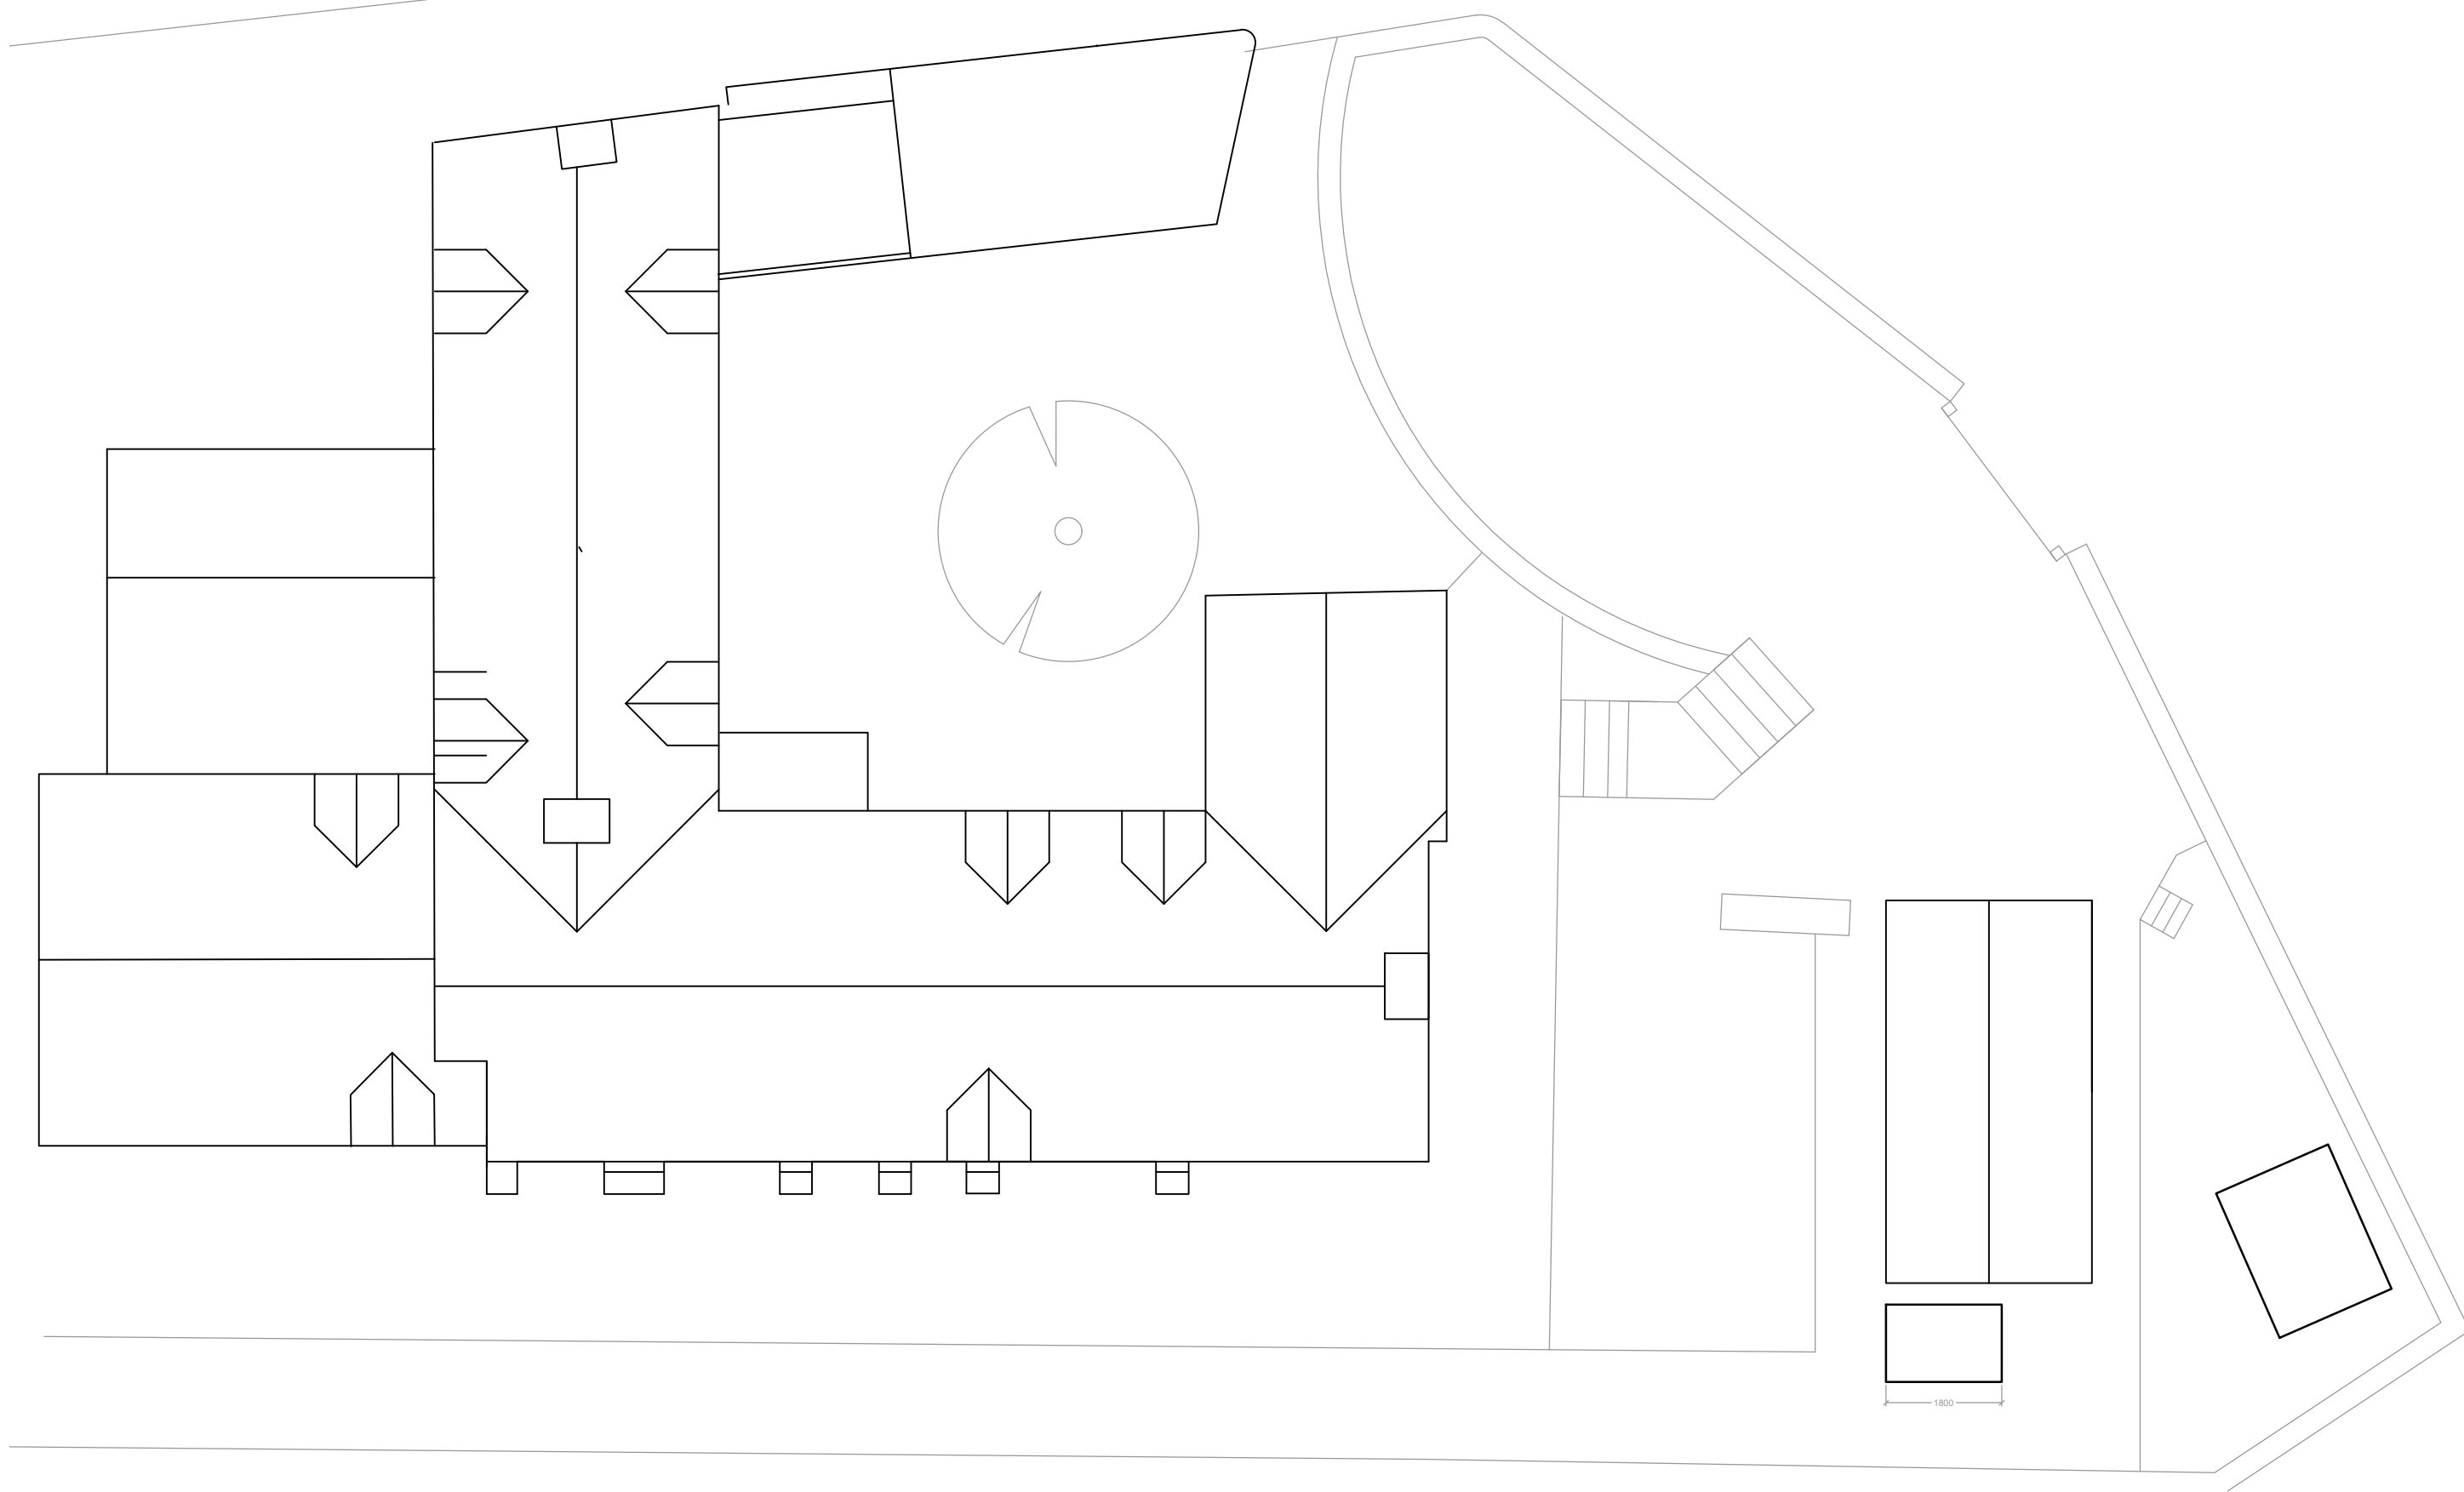


EXISTING

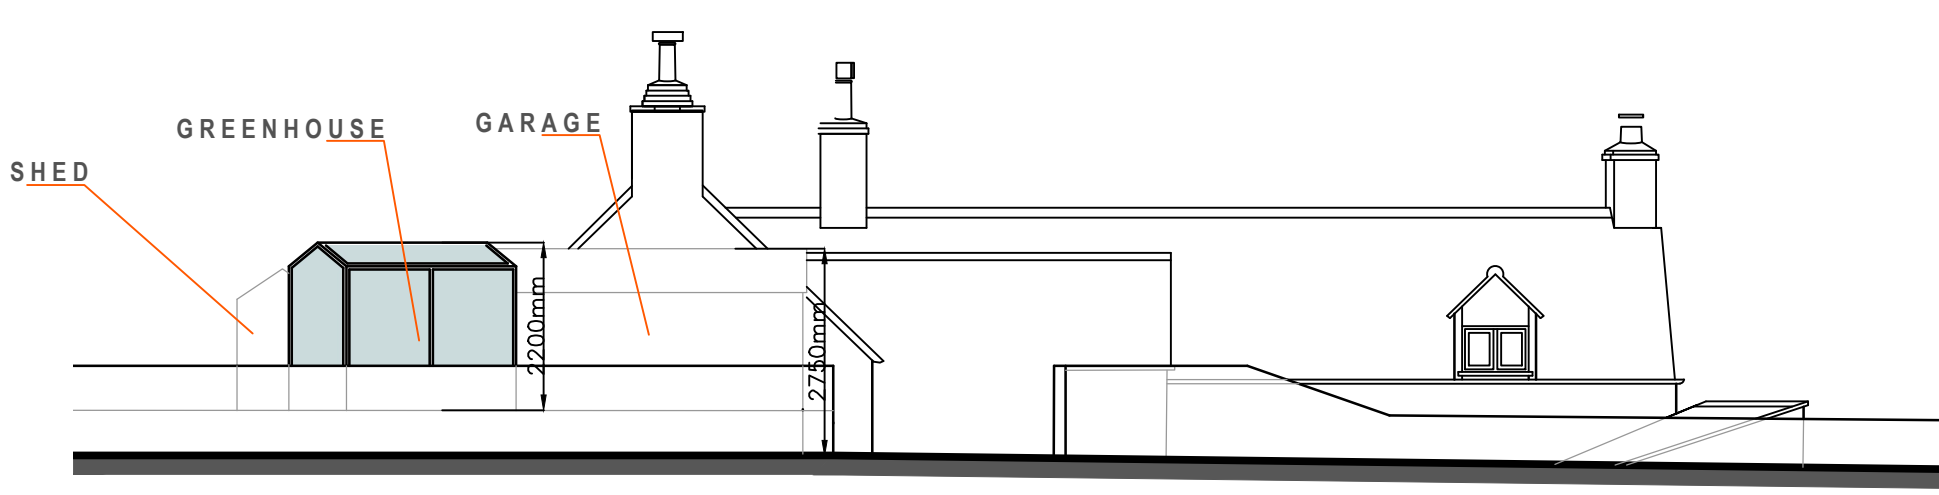


ROOF PLAN
SCALE - 1:100

GROUND FLOOR PLAN
SCALE - 1:100

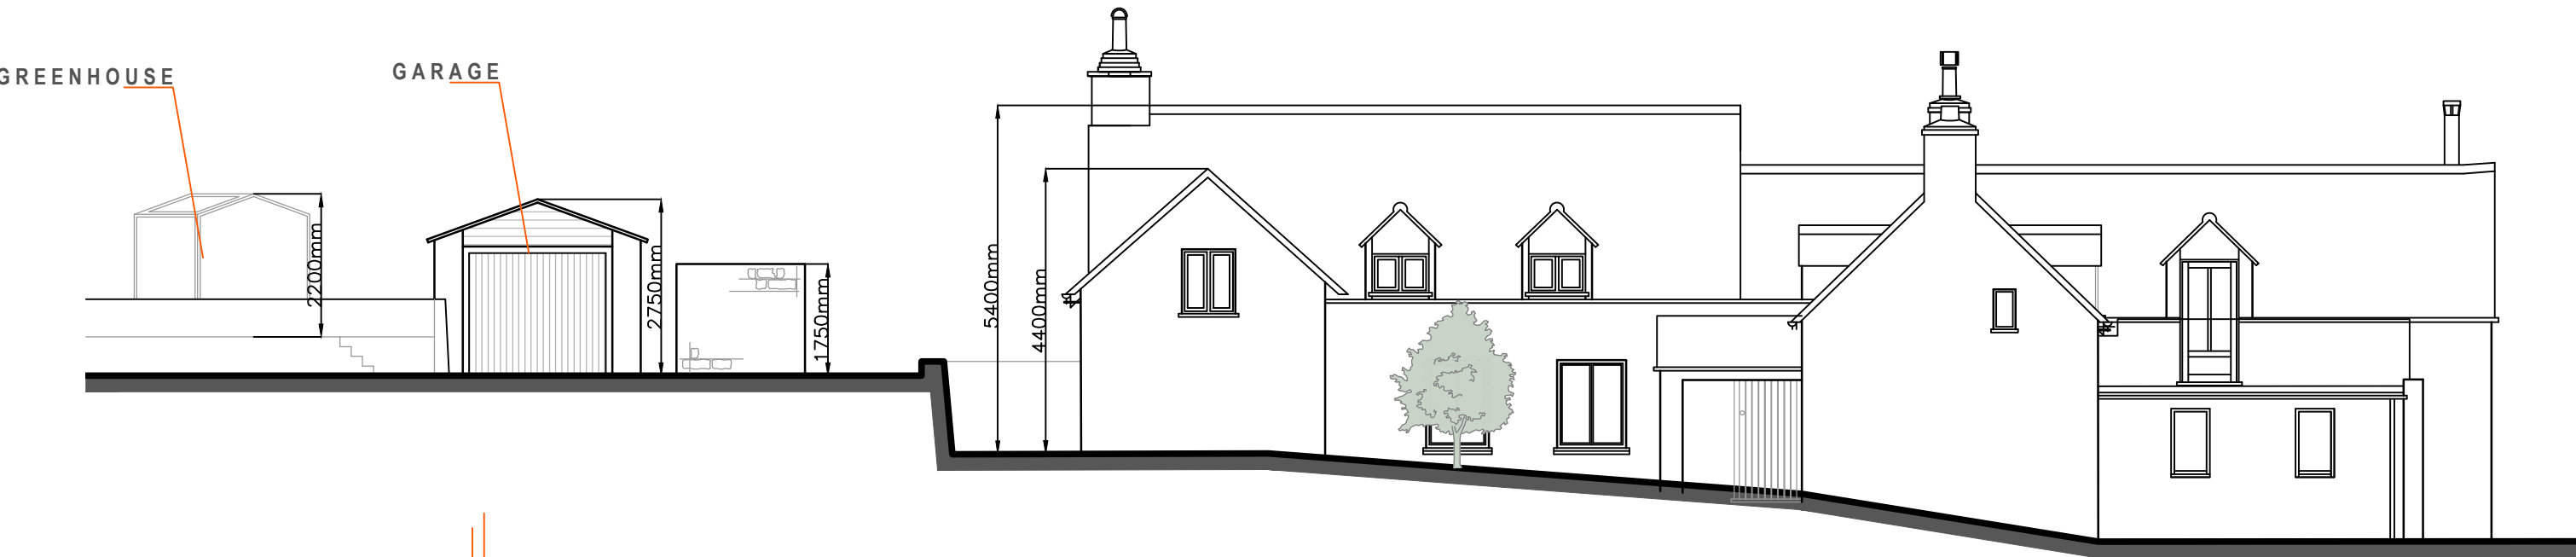

NORTH ELEVATION
SCALE - 1:100

EAST ELEVATION
SCALE - 1:100

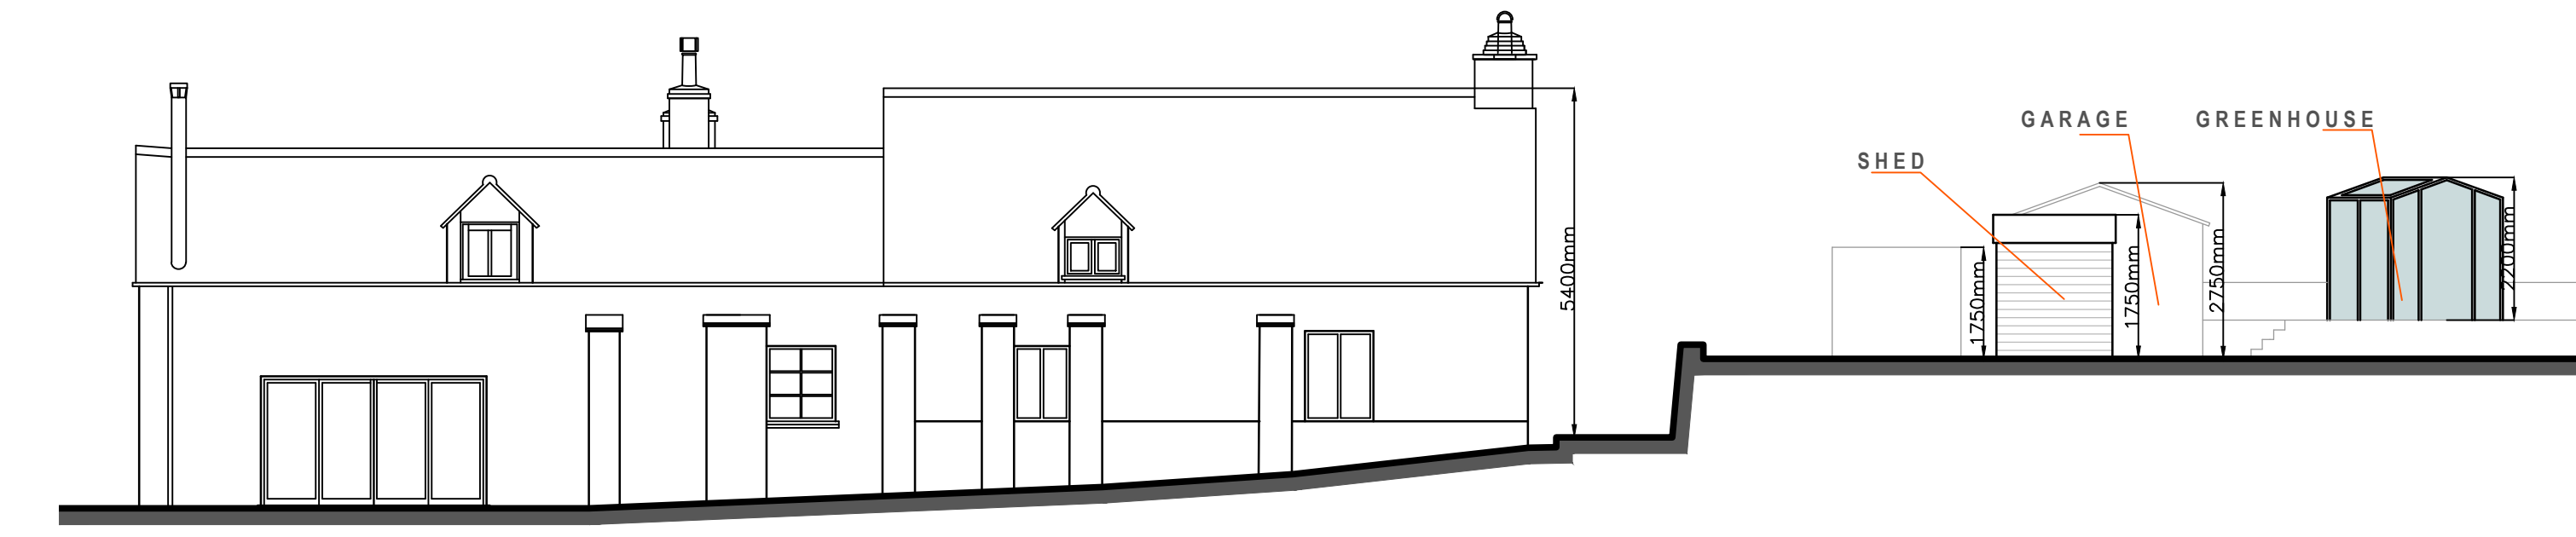

SOUTH ELEVATION
SCALE - 1:100

WEST ELEVATION
SCALE - 1:100

A Dimensions added to existing and proposed plans 15 Jul '21

Revisions	
Project	Pond Yard
	Back Lane
	Collyweston
	PE9 3PJ

Drawing
EXISTING
Plans & Elevations

Harris McCormack Architects
harrismccormackarchitects.co.uk

ArchHaus Peterborough Road Wansford PE8 6JN
t 01780 433 334 architects@harrismccormack.co.uk

Date	Scale	Drawn
15/07/2021	1:100@A1	J/F
Job No.	Drawing No.	Revision
21-956	(08)002	A

TO BE NOTED THIS DRAWING IS THE COPYRIGHT OF HARRIS MCCORMACK ARCHITECTS DRAWING TO BE PRINTED IN COLOUR COLOURS SHOWN ARE INDICATIVE.