

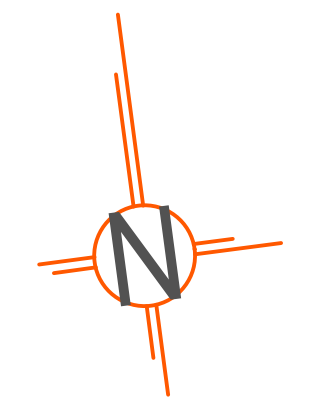
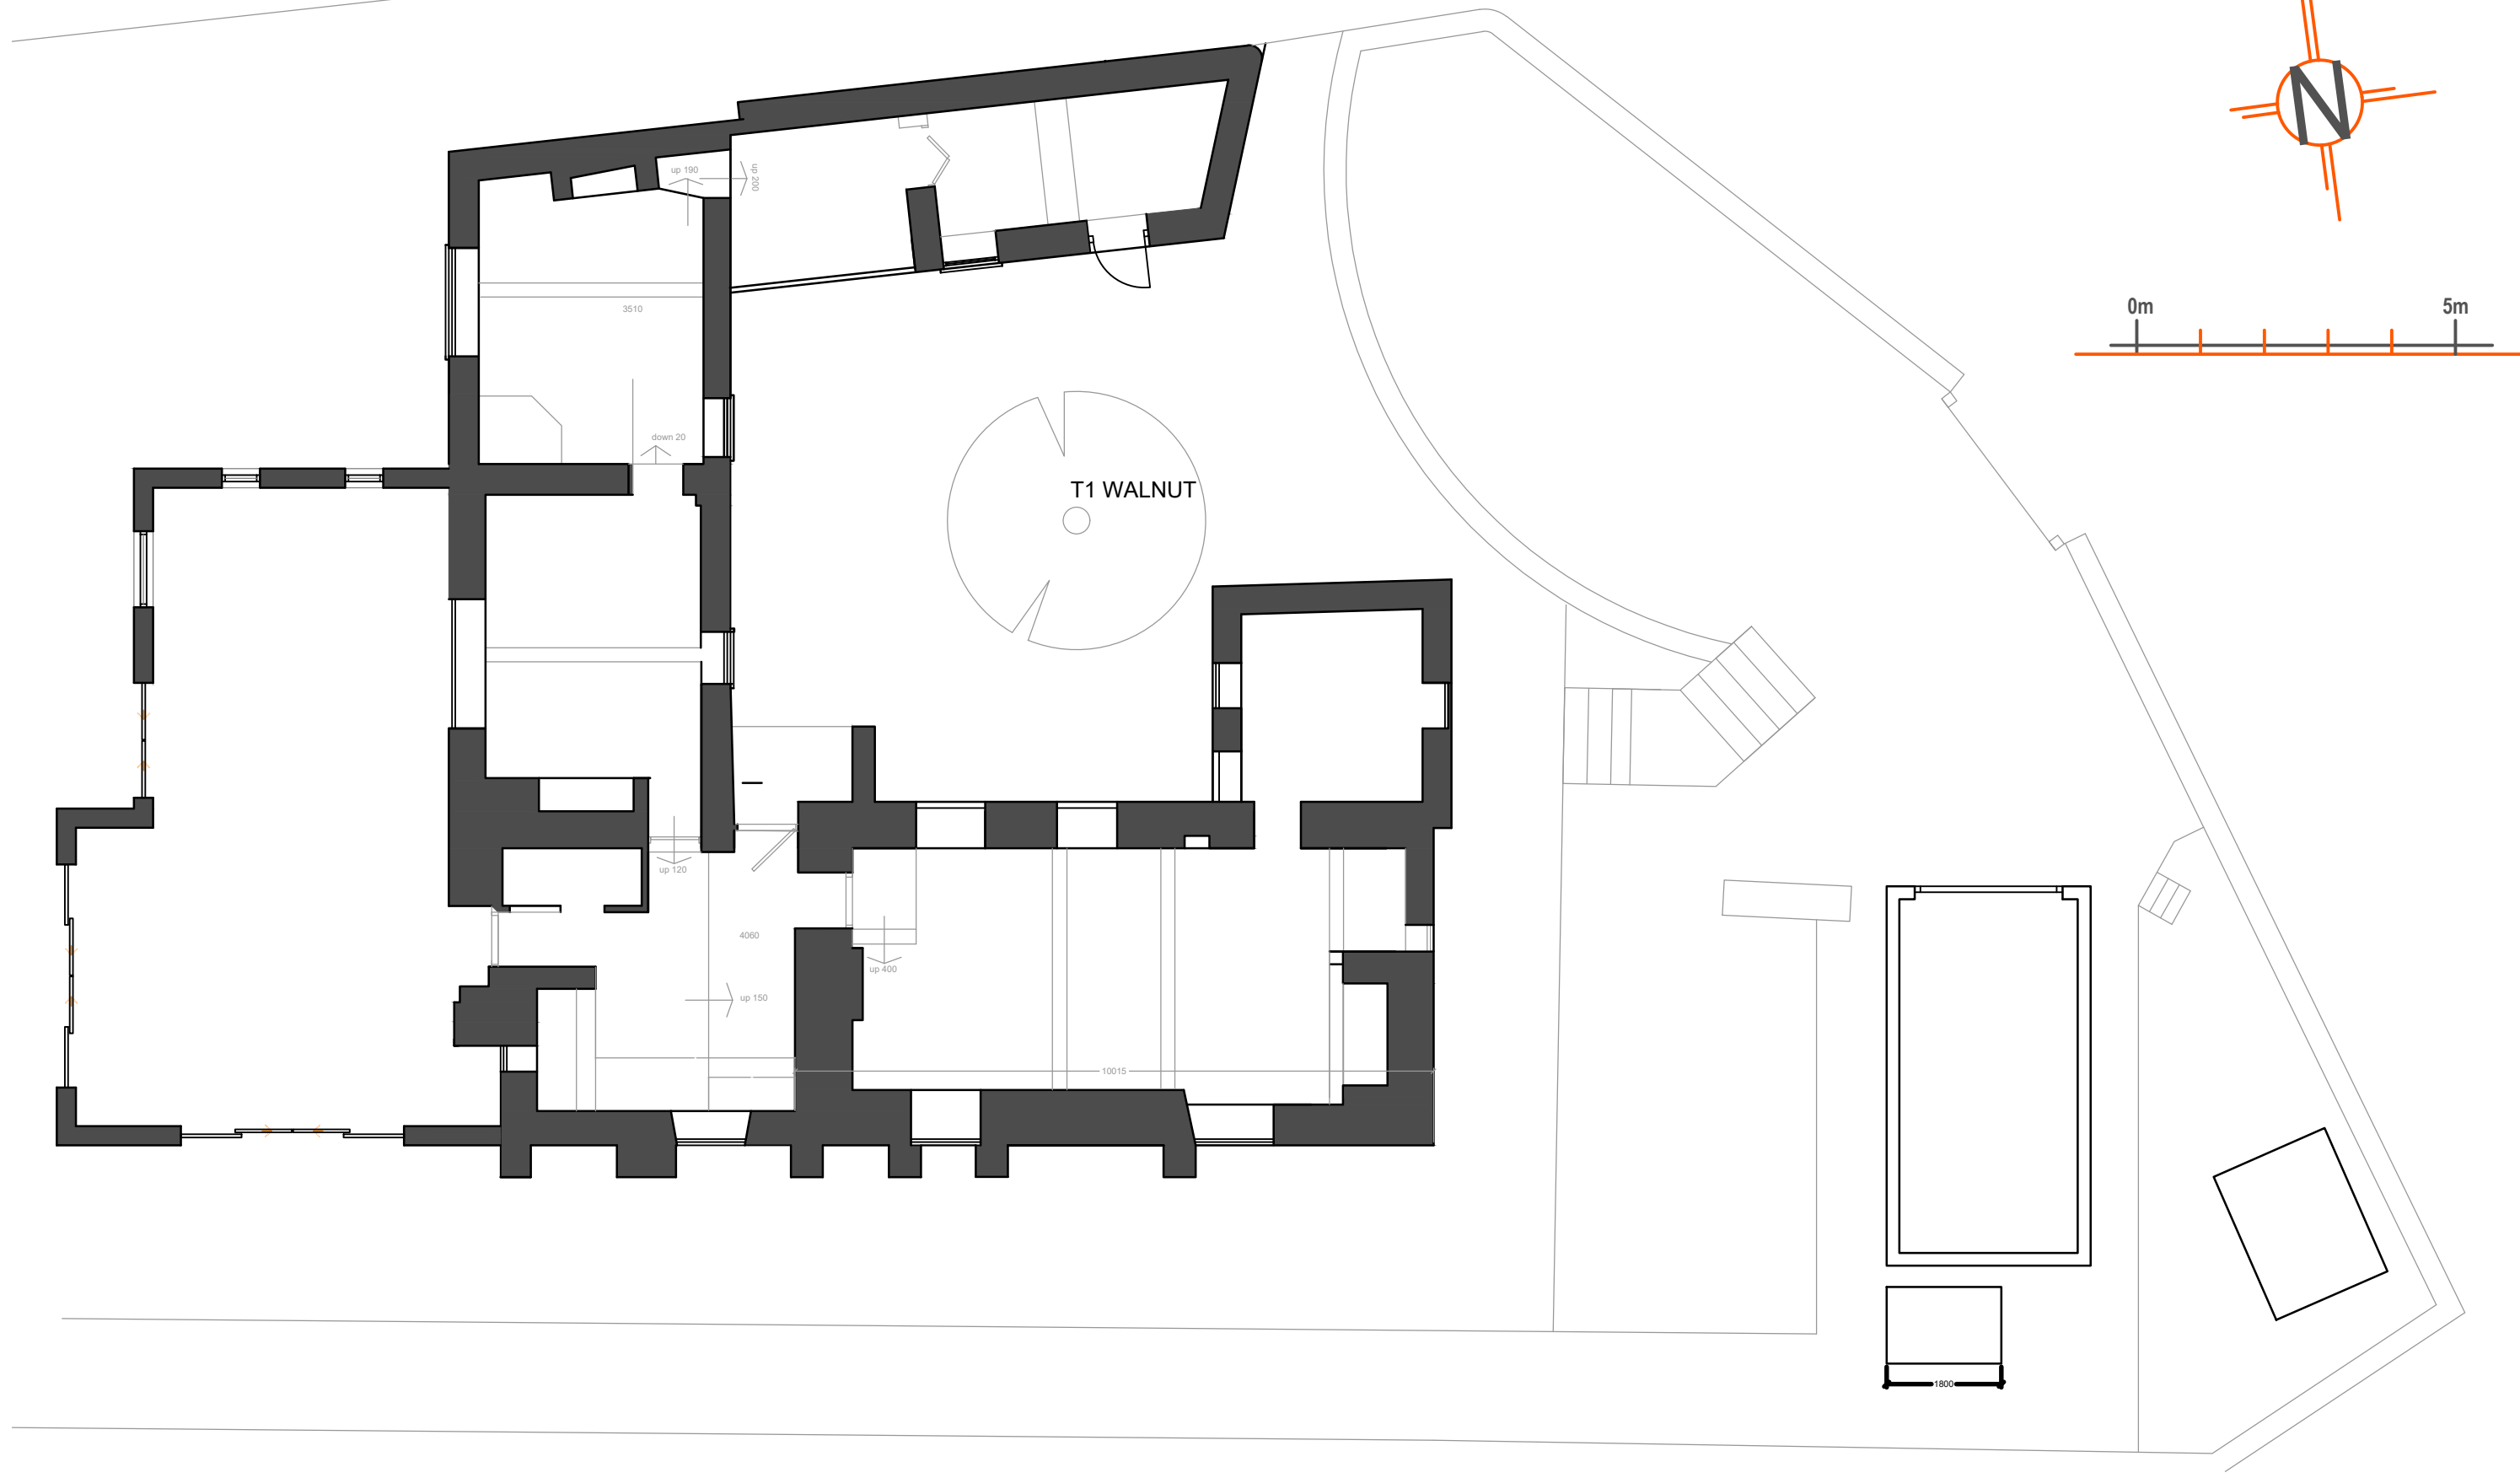


# EXISTING

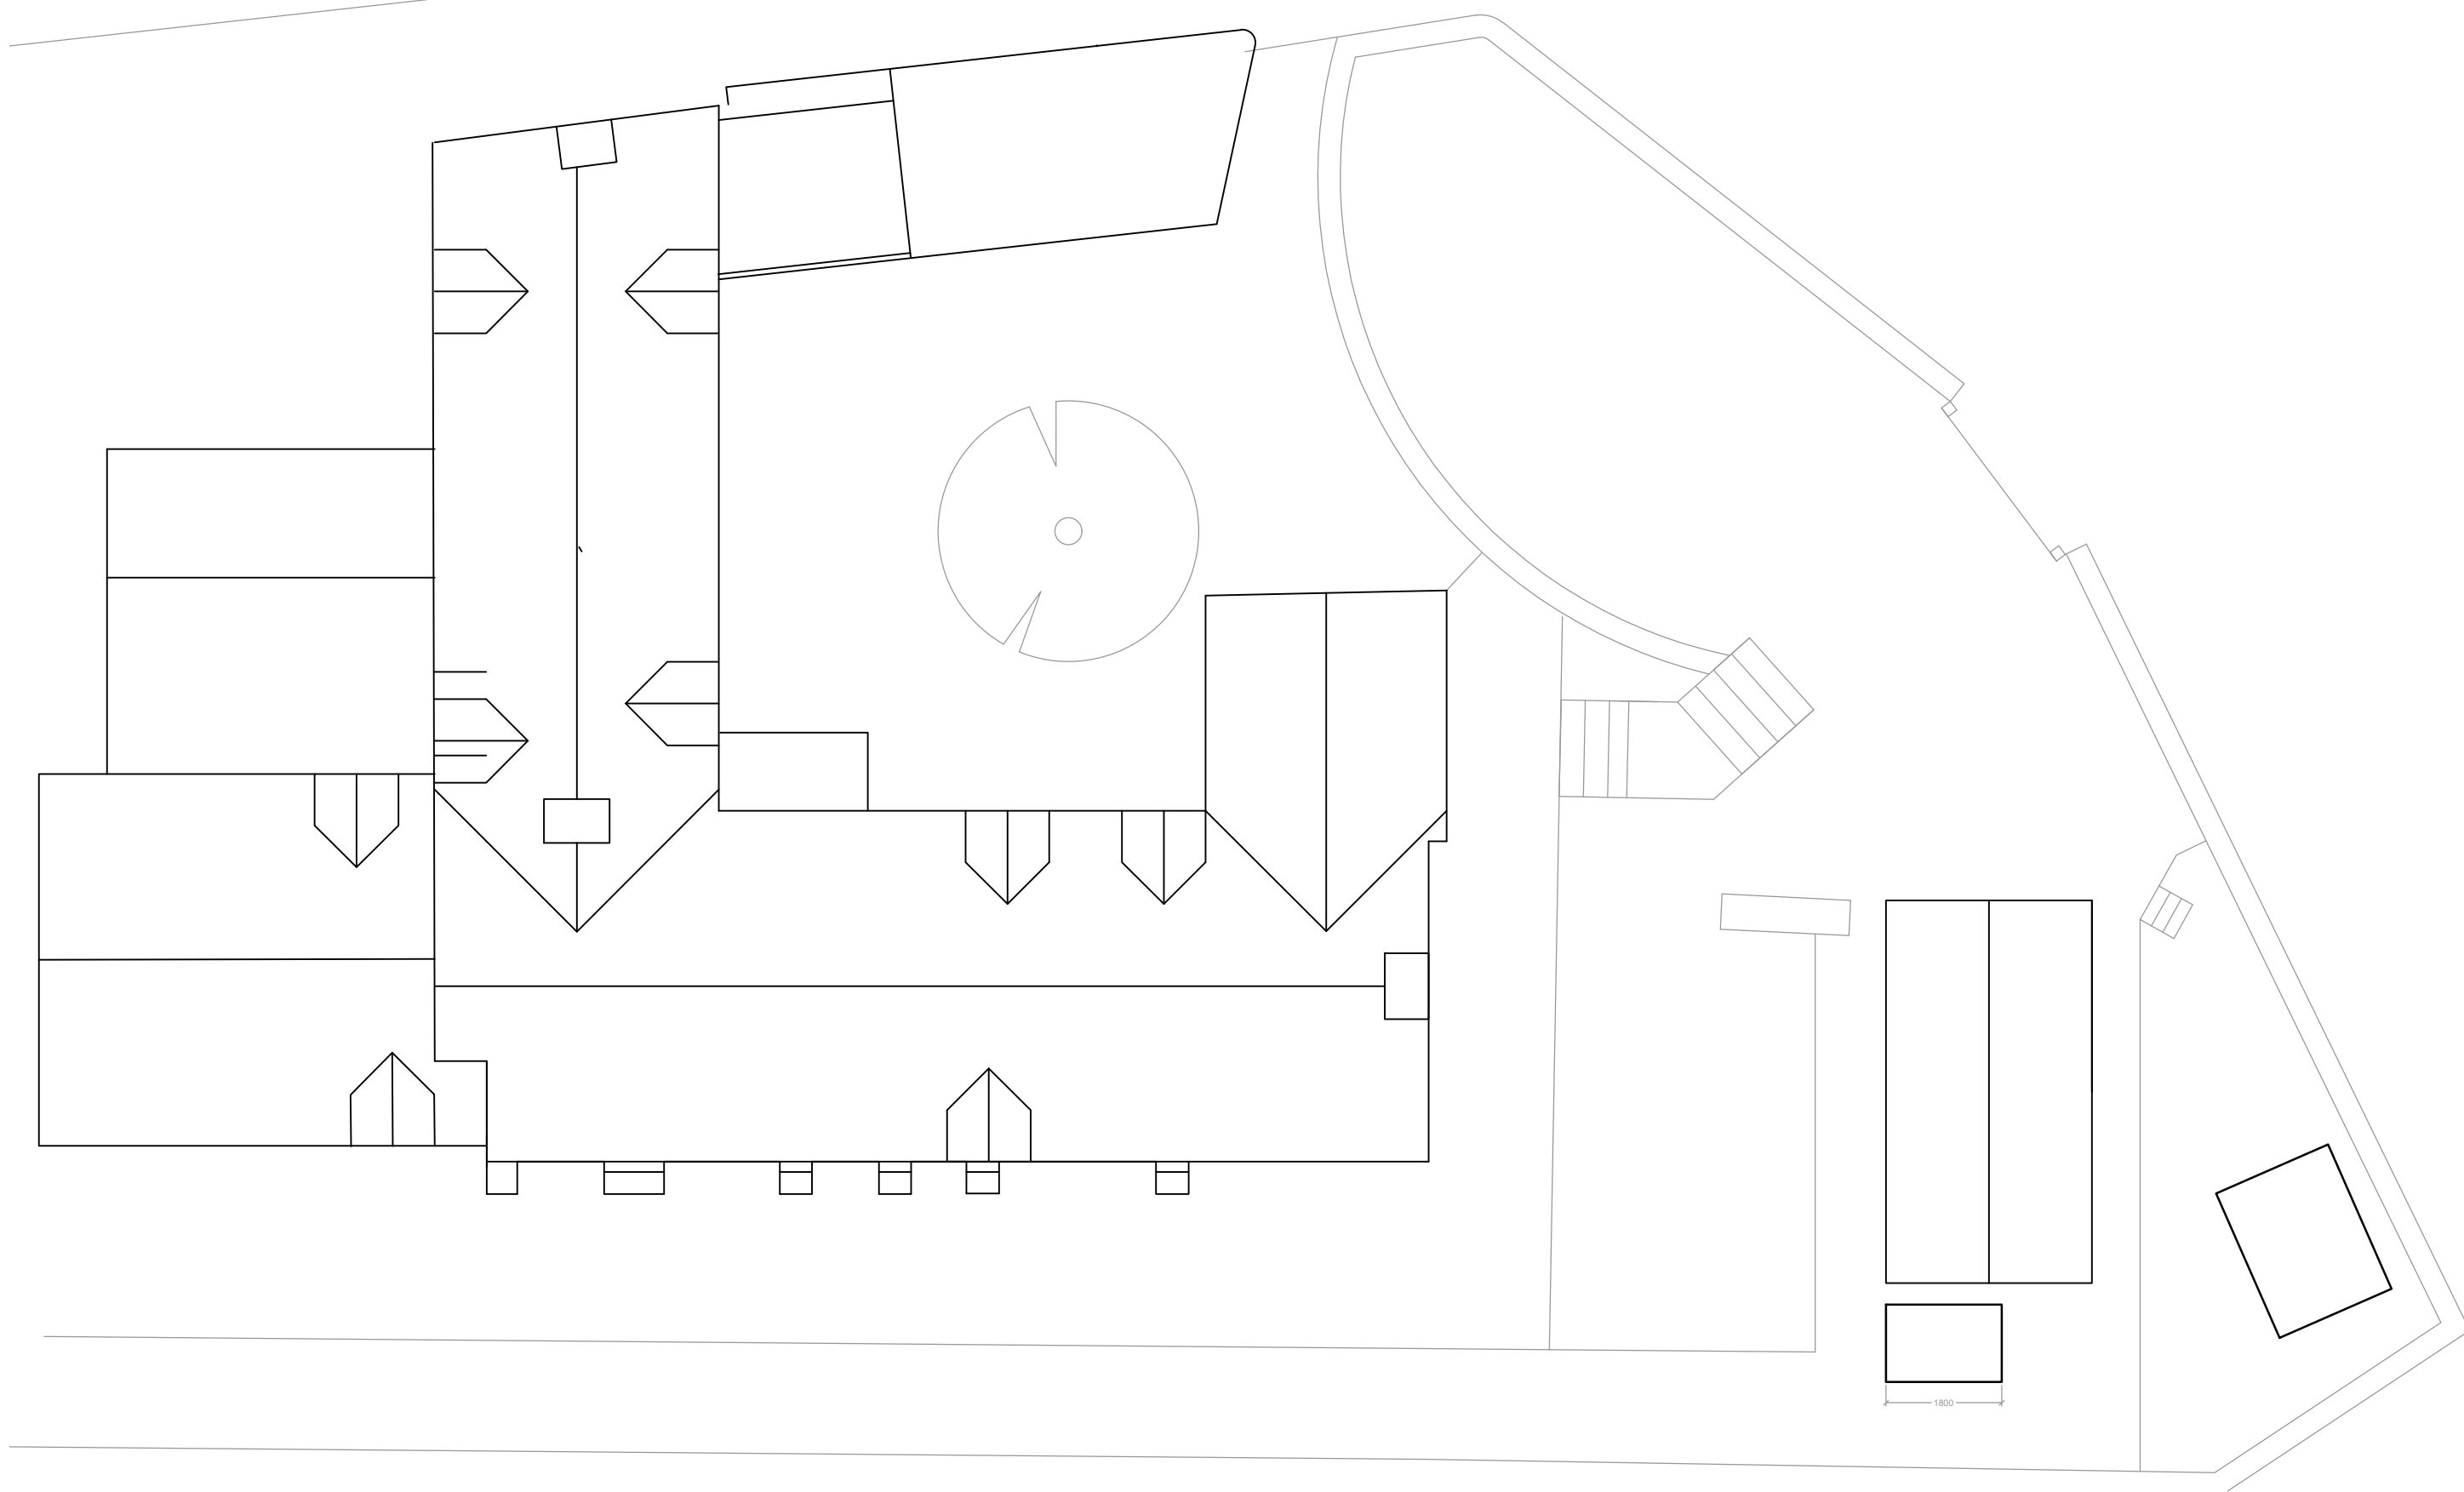


**ROOF PLAN**  
SCALE - 1:100

**GROUND FLOOR PLAN**  
SCALE - 1:100

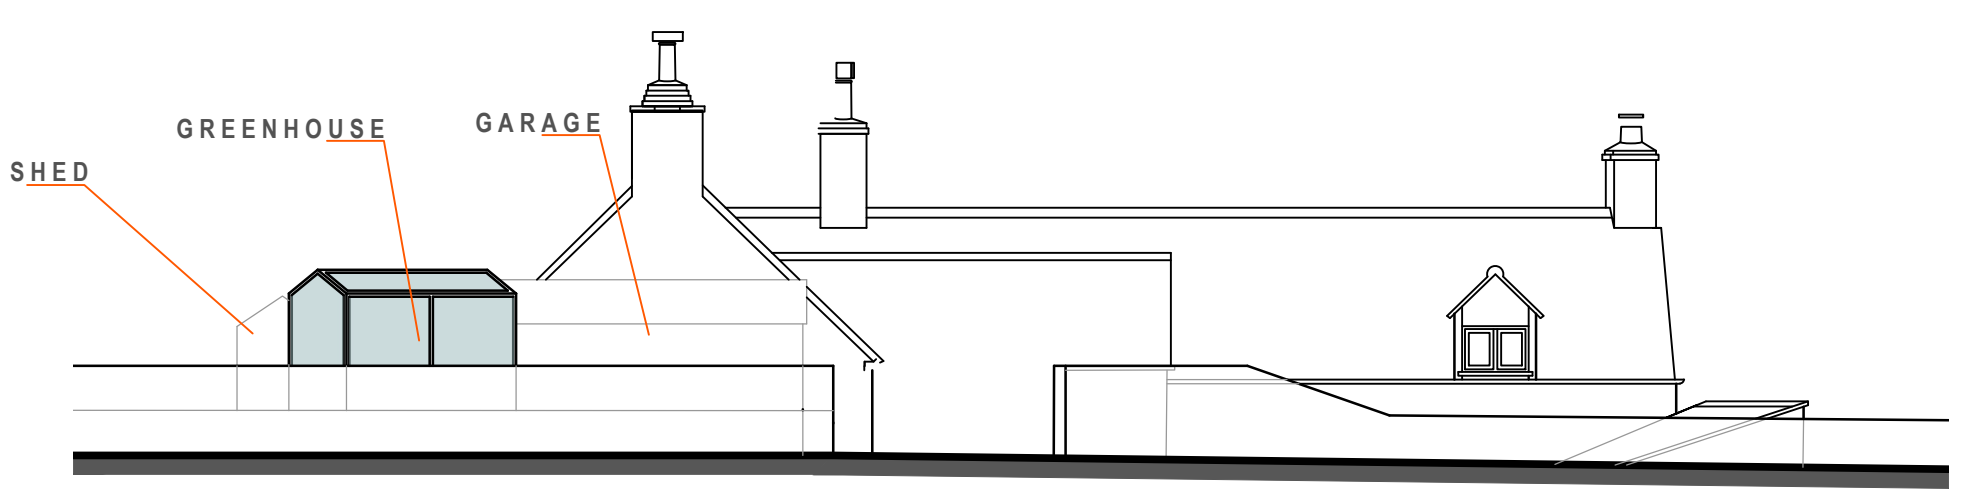

**NORTH ELEVATION**  
SCALE - 1:100

**EAST ELEVATION**  
SCALE - 1:100

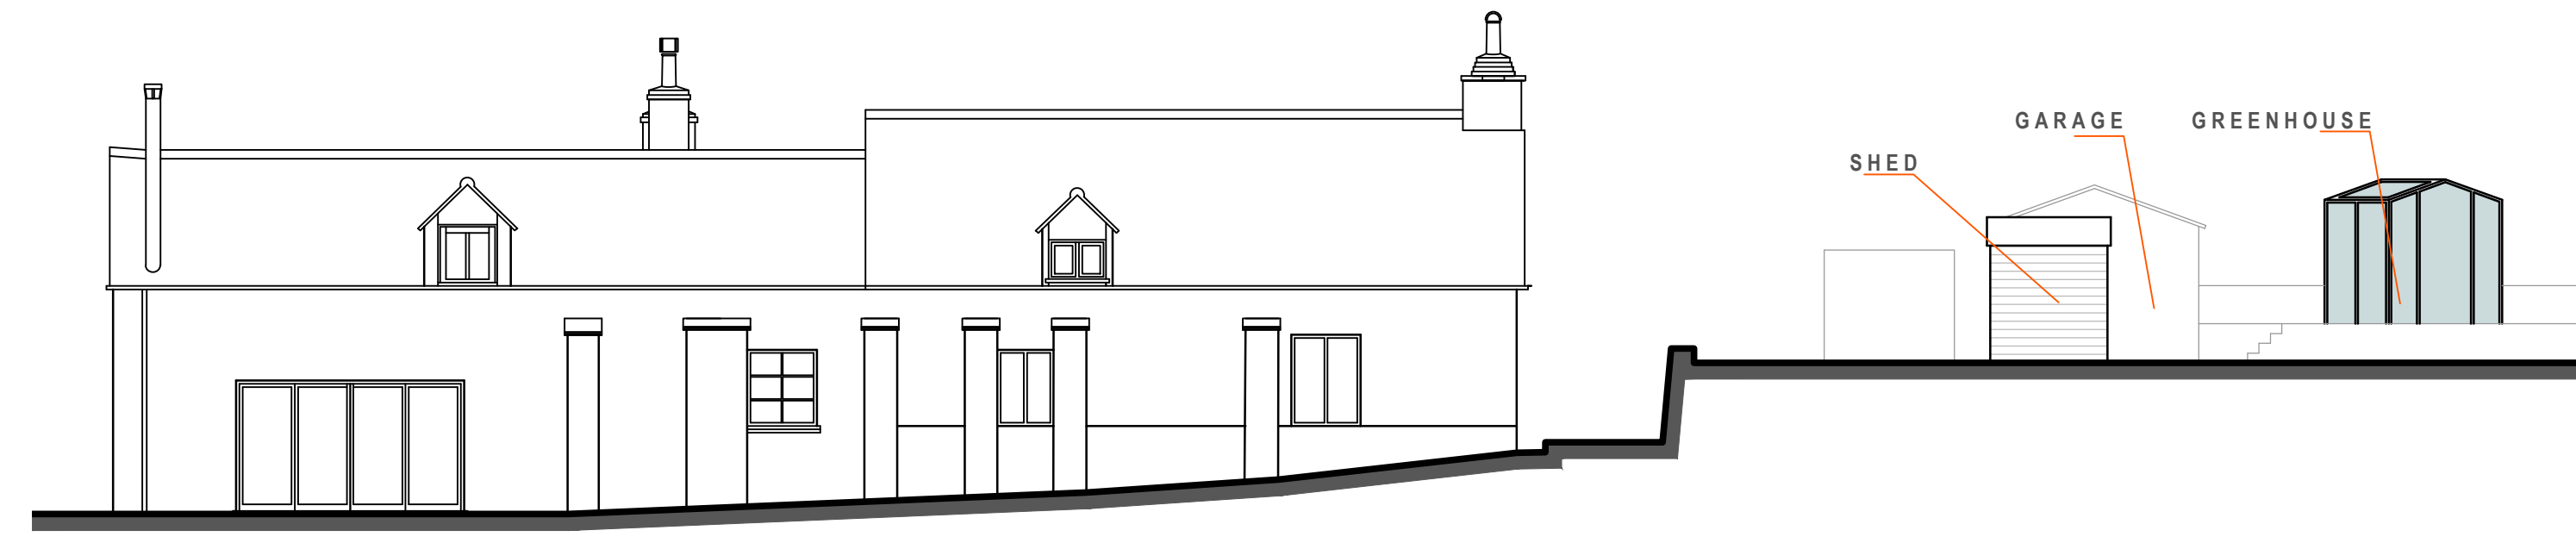

**SOUTH ELEVATION**  
SCALE - 1:100

**WEST ELEVATION**  
SCALE - 1:100

Revisions	
Project	Pond Yard
	Back Lane
	Collyweston
	PE9 3PJ

Drawing  
**EXISTING**  
Plans & Elevations

**Harris McCormack Architects**  
harrismccormackarchitects.co.uk

ArchHaus Peterborough Road Wansford PE8 6JN  
t 01780 433 334 architects@harrismccormack.co.uk

Date	Scale	Drawn
17/06/2021	1:100@A1	JJF
Job No.	Drawing No.	Revision
21-956	(08)002	-

TO BE NOTED THIS DRAWING IS THE COPYRIGHT OF HARRIS MCCORMACK ARCHITECTS DRAWING TO BE PRINTED IN COLOUR COLOURS SHOWN ARE INDICATIVE.