

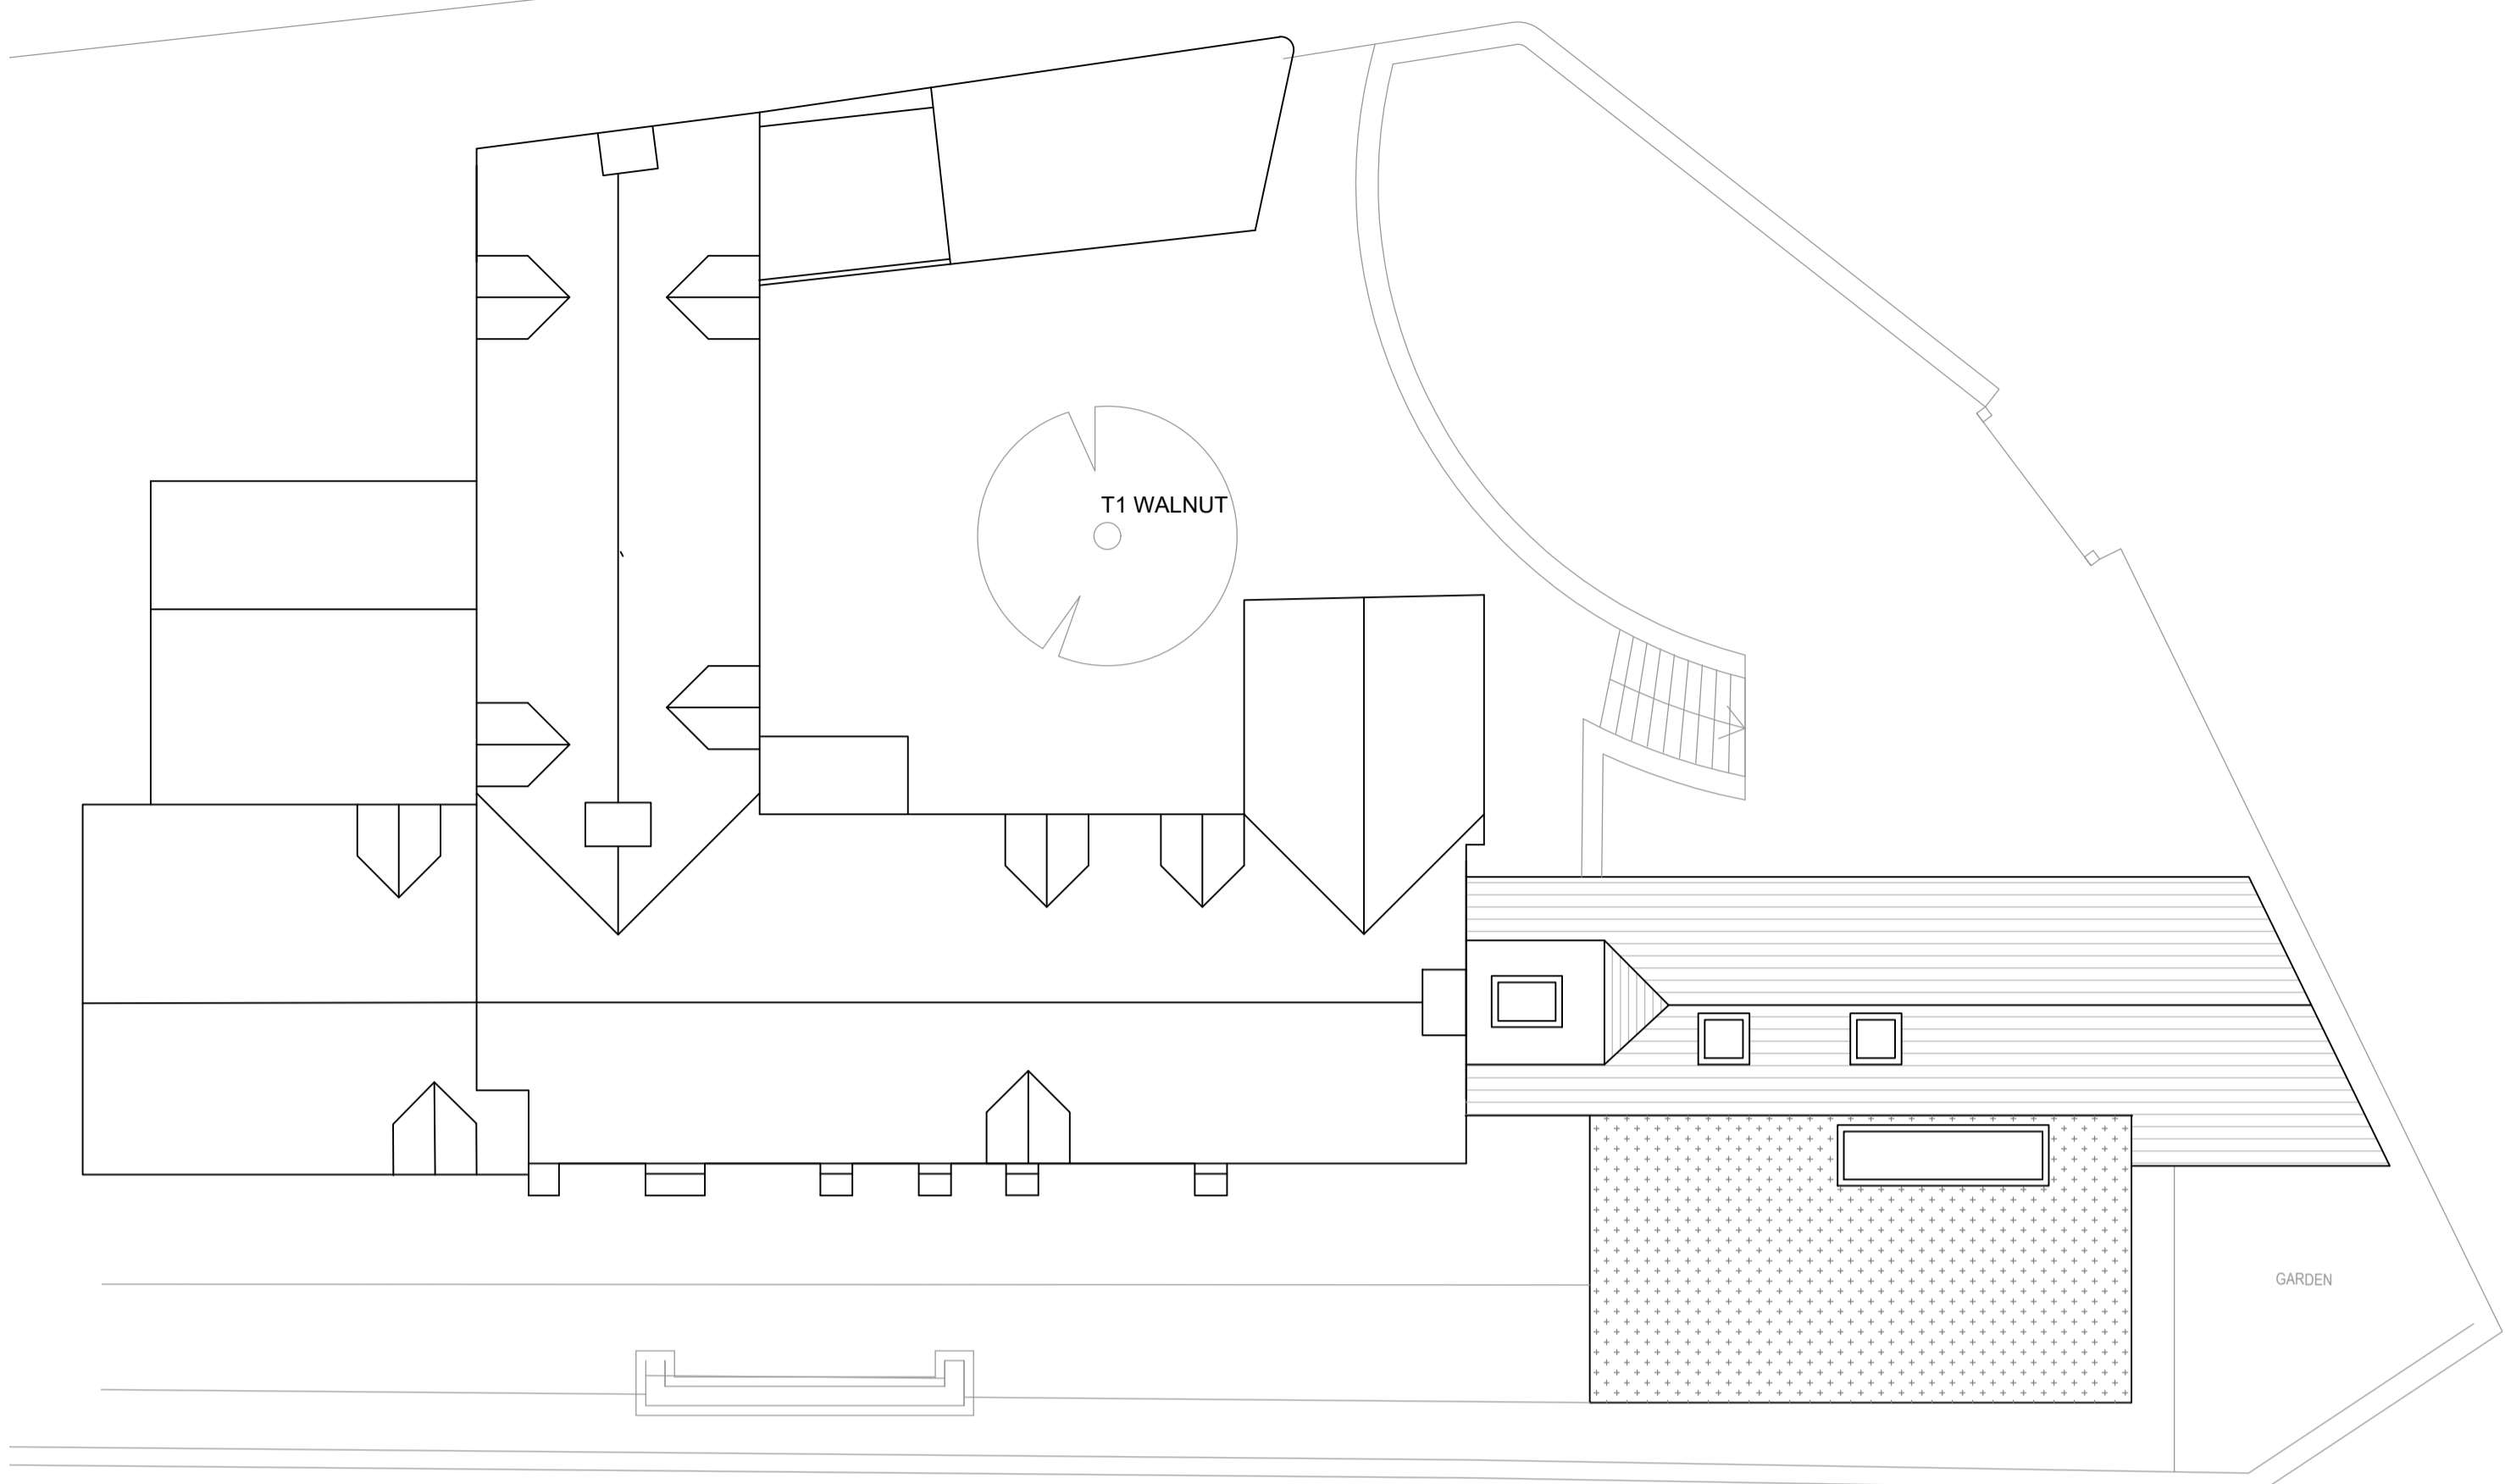



PROPOSED

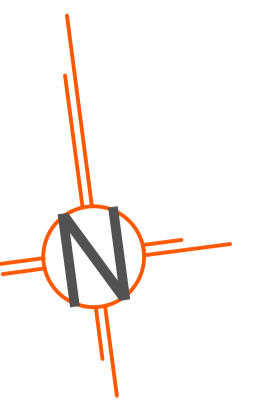


ROOF PLAN
SCALE - 1:100

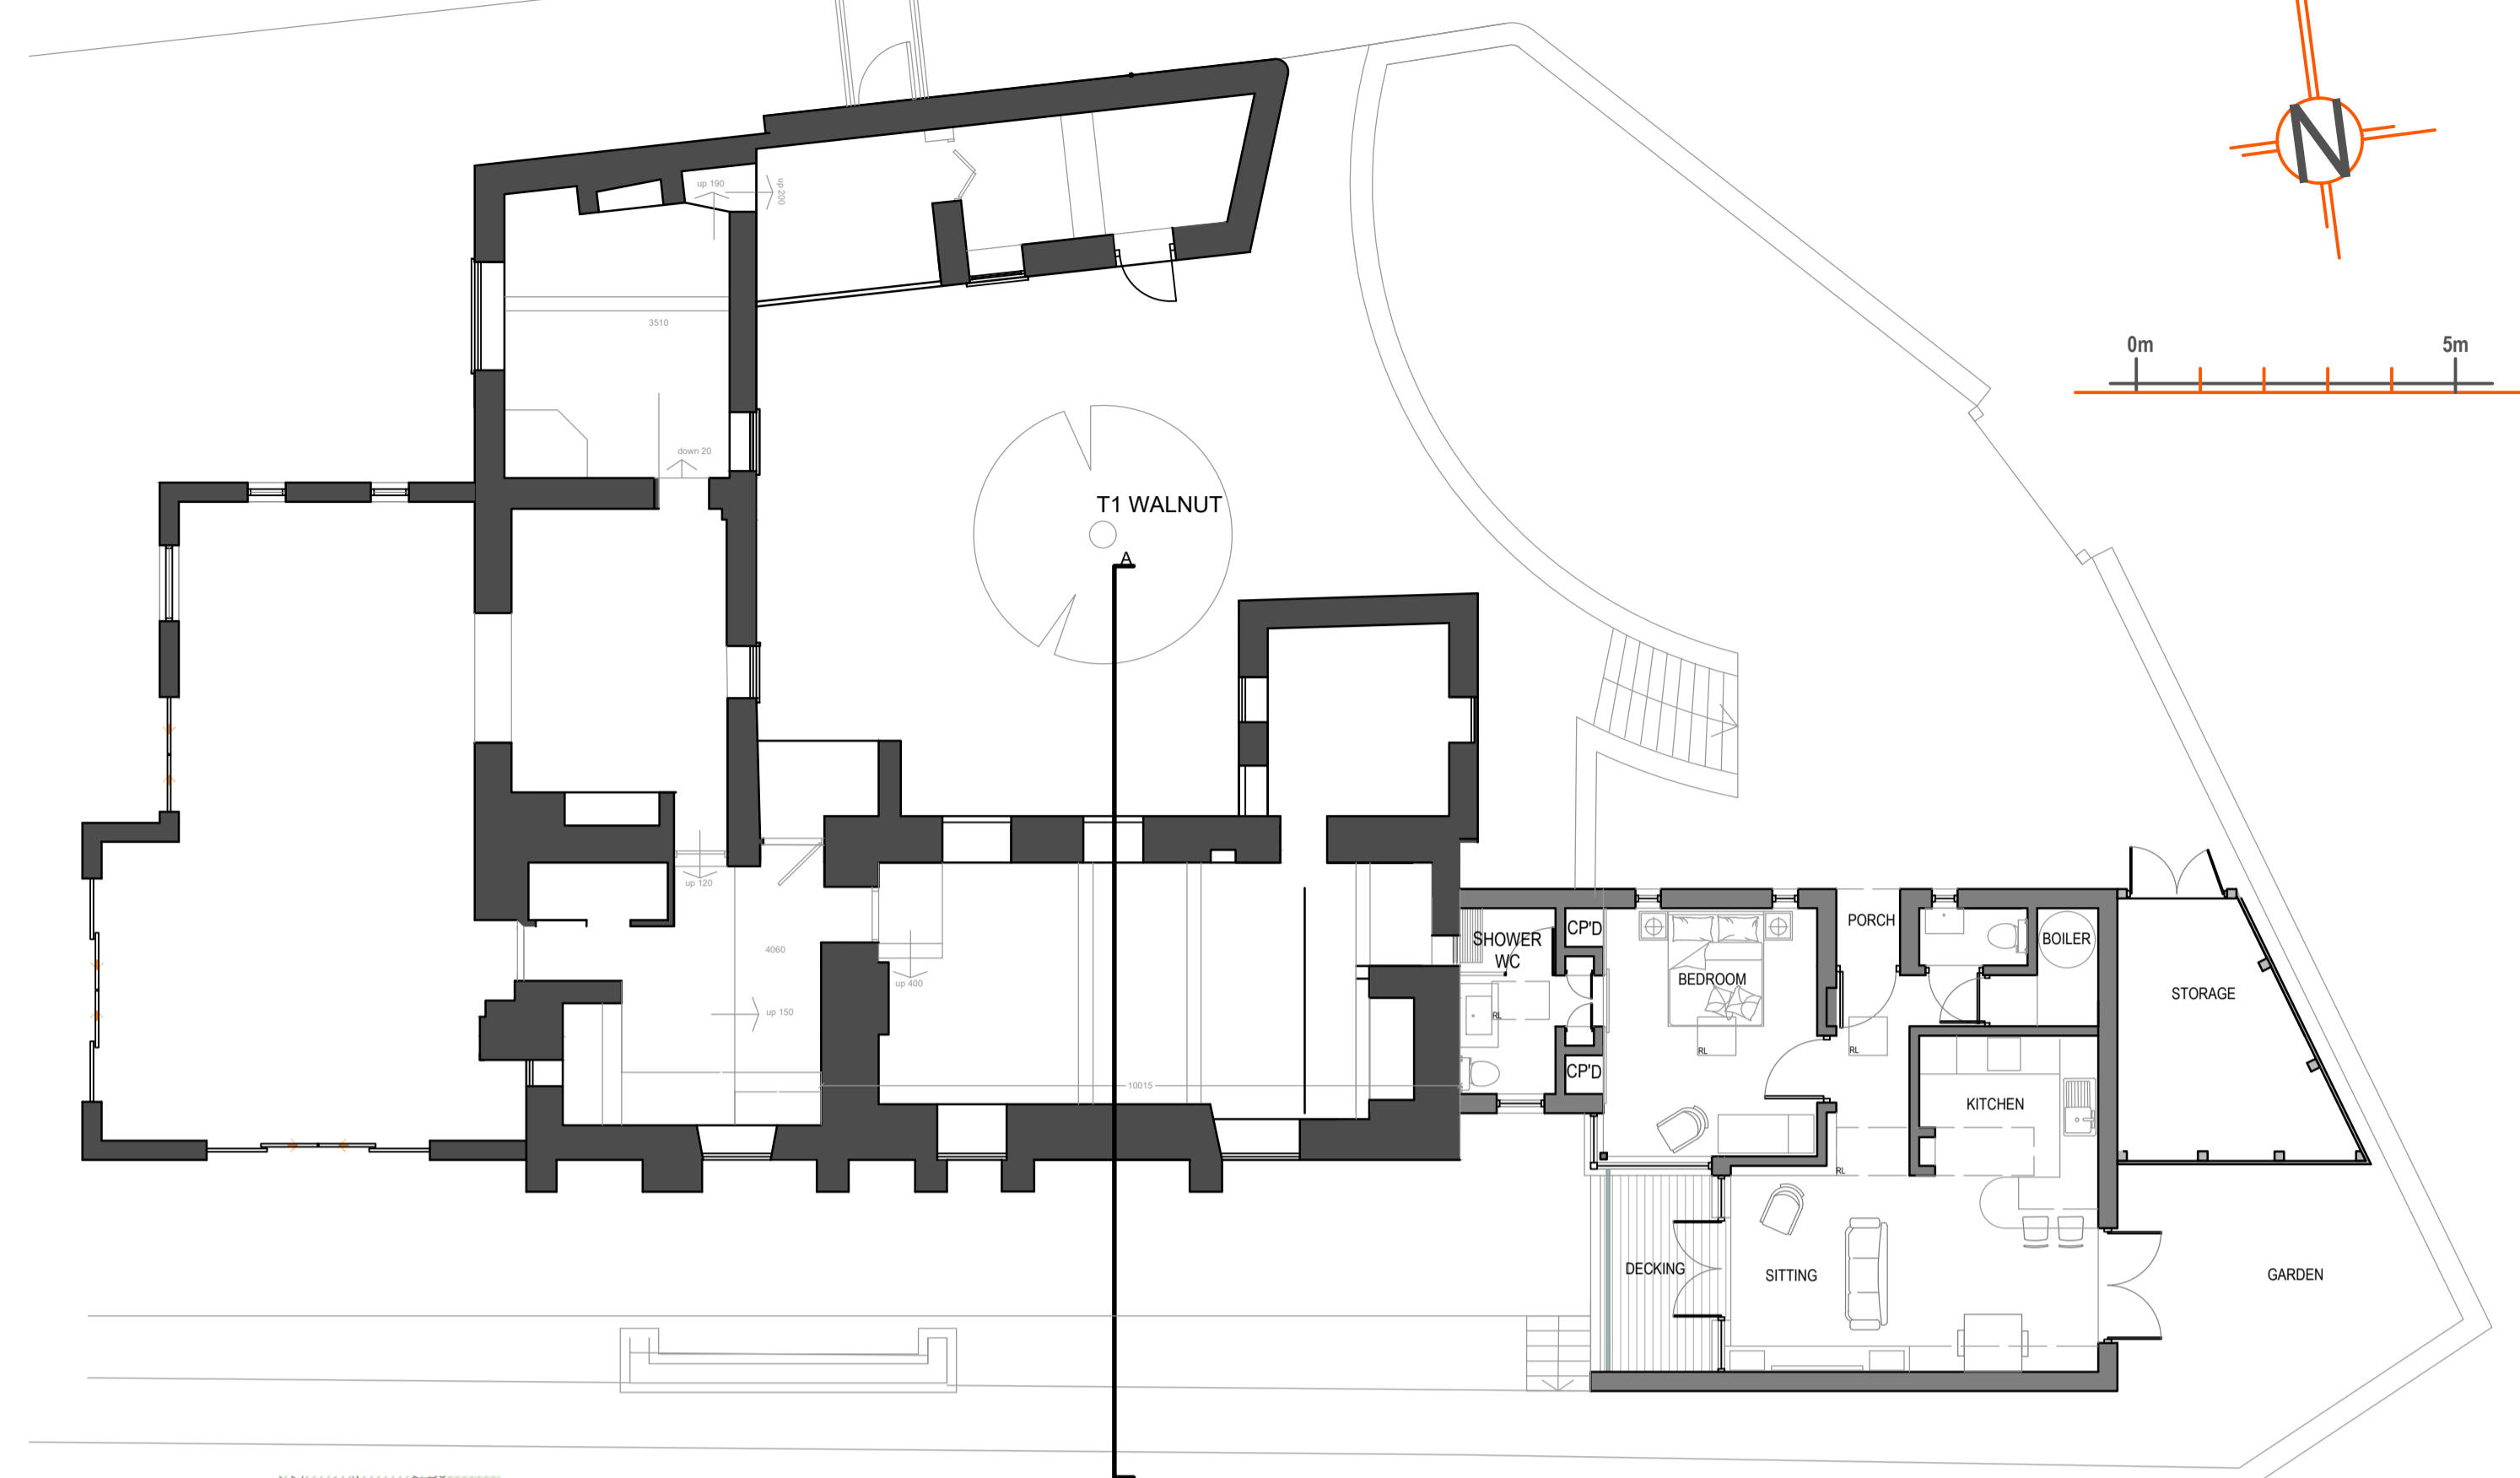


GROUND FLOOR PLAN
SCALE - 1:100

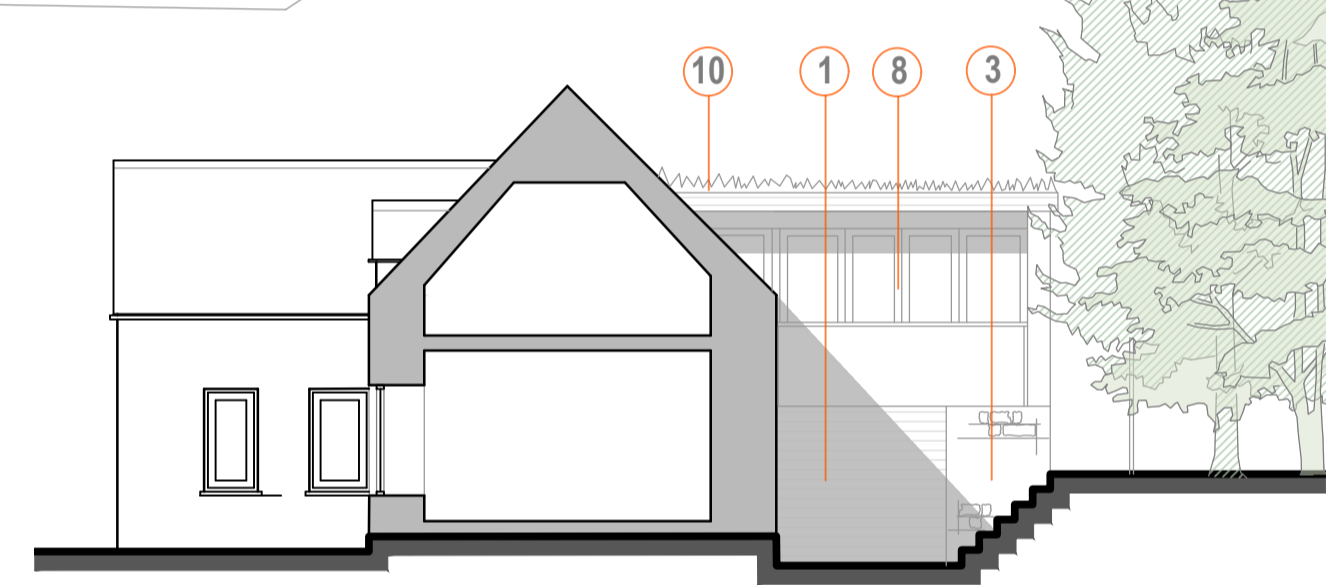

SECTION A-A
SCALE - 1:100

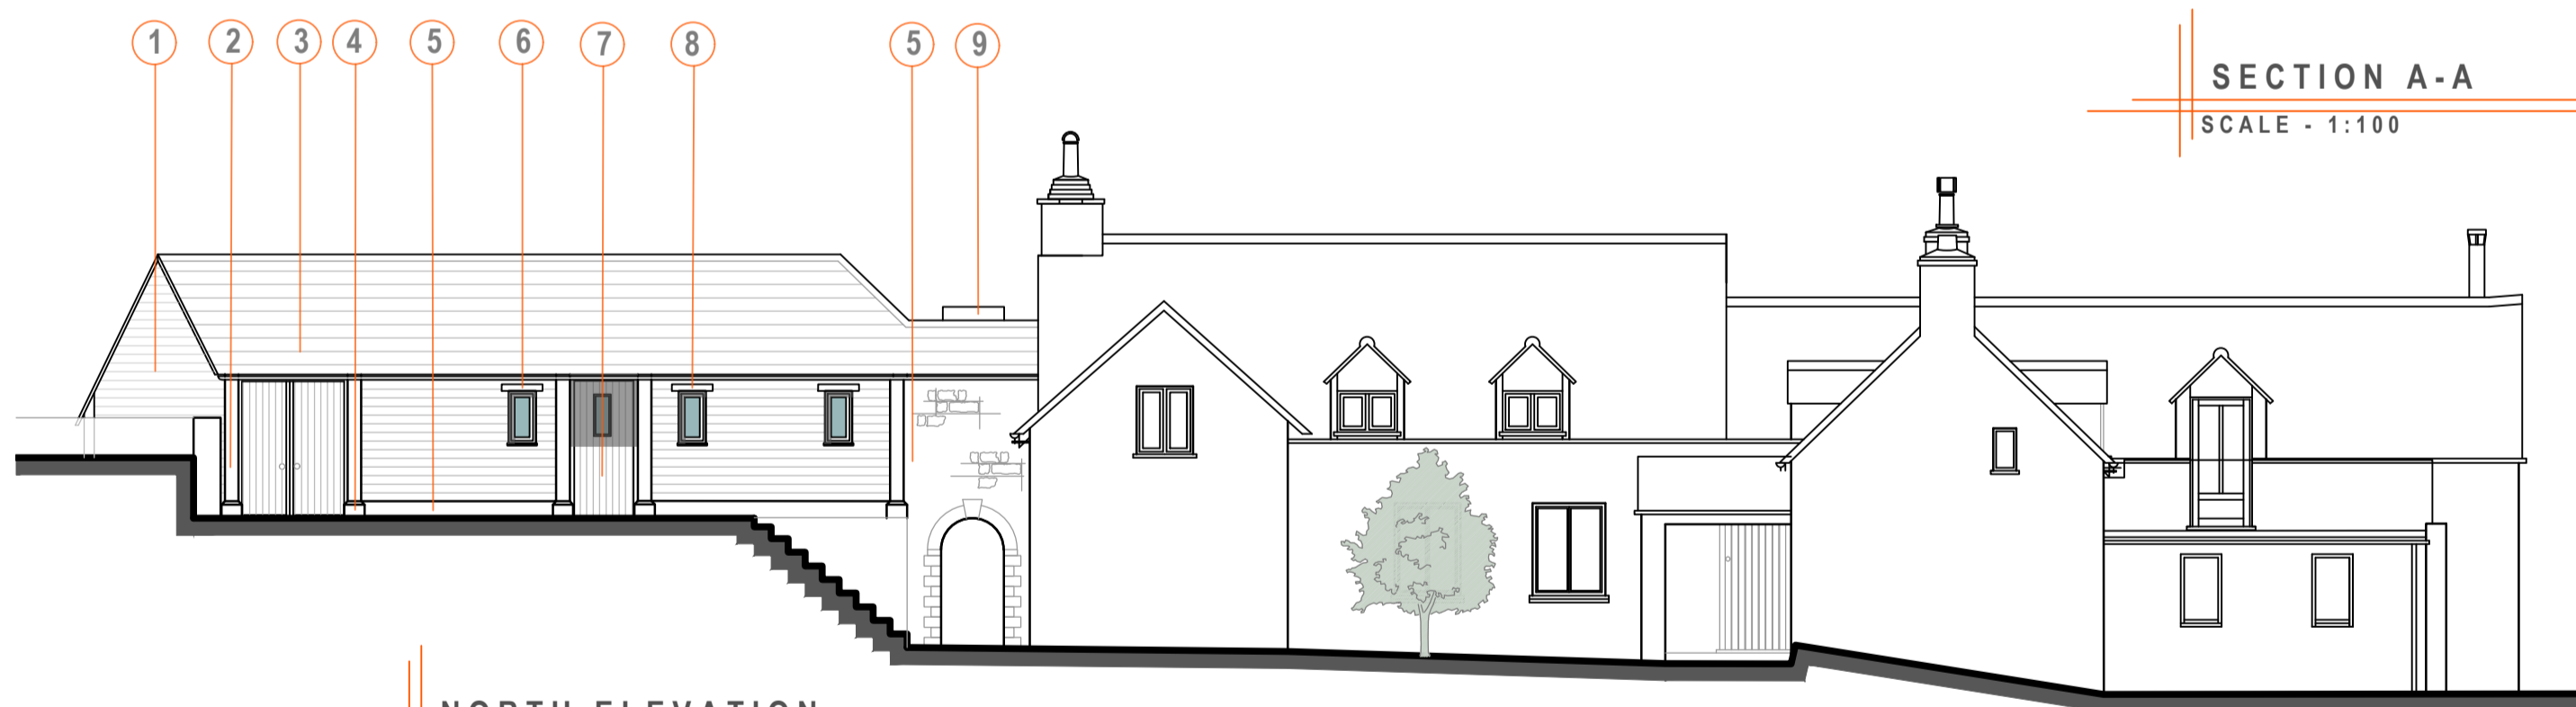

NORTH ELEVATION
SCALE - 1:100

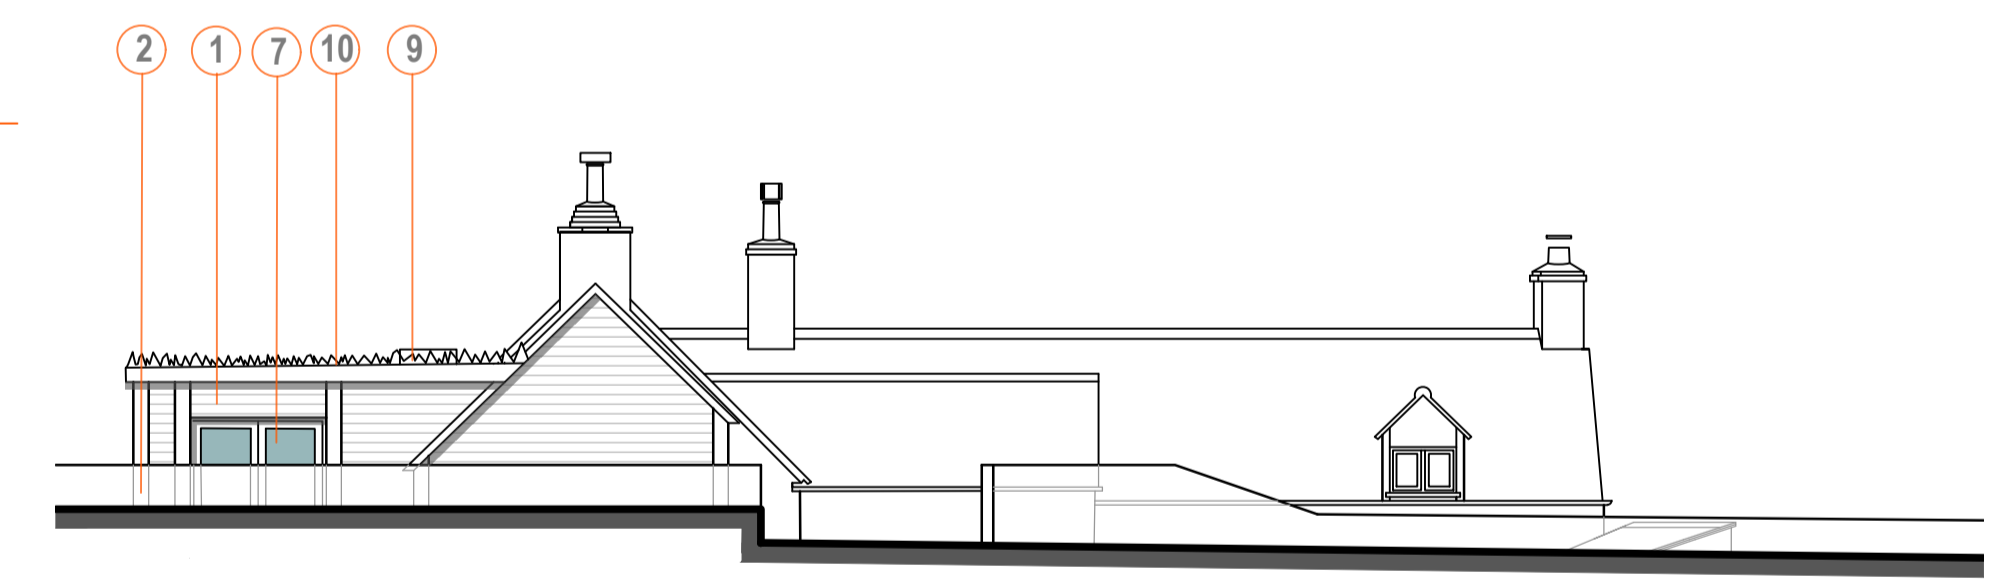

EAST ELEVATION
SCALE - 1:100



SOUTH ELEVATION
SCALE - 1:100



WEST ELEVATION
SCALE - 1:100

LEGEND:

- 1 TIMBER CLADDING
- 2 OAK POST
- 3 SIGA RUTLAND TILE
- 4 STADDLE STONE
- 5 NATURAL COURSED STONE
- 6 TIMBER LINTELS
- 7 TIMBER FRAMED DOORS
- 8 TIMBER FRAMED WINDOWS
- 9 CONSERVATION ROOFLIGHT (THE ROOFLIGHT COMPANY)
- 10 GREEN ROOF

Revisions	
Project	Pond Yard Back Lane Collyweston PE9 3PJ

Drawing
PROPOSED
Plans, Elevations
& Sections

Harris McCormack Architects
harrismccormackarchitects.co.uk

ArchHaus Peterborough Road Wansford PE8 6JN t 01780 433 334 architects@harrismccormack.co.uk		
Date	Scale	Drawn
17/06/2021	1:100@A1	JFF
Job No.	Drawing No.	Revision
21-956	(08)003	-

TO BE NOTED THIS DRAWING IS THE COPYRIGHT OF HARRIS MCCORMACK ARCHITECTS DRAWING TO BE PRINTED IN COLOUR. COLOURS SHOWN ARE INDICATIVE.