

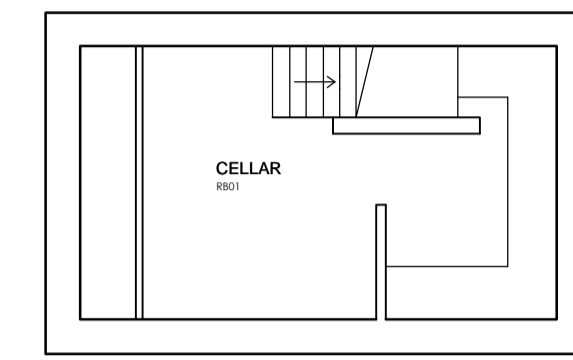


Rev.	Date	Description

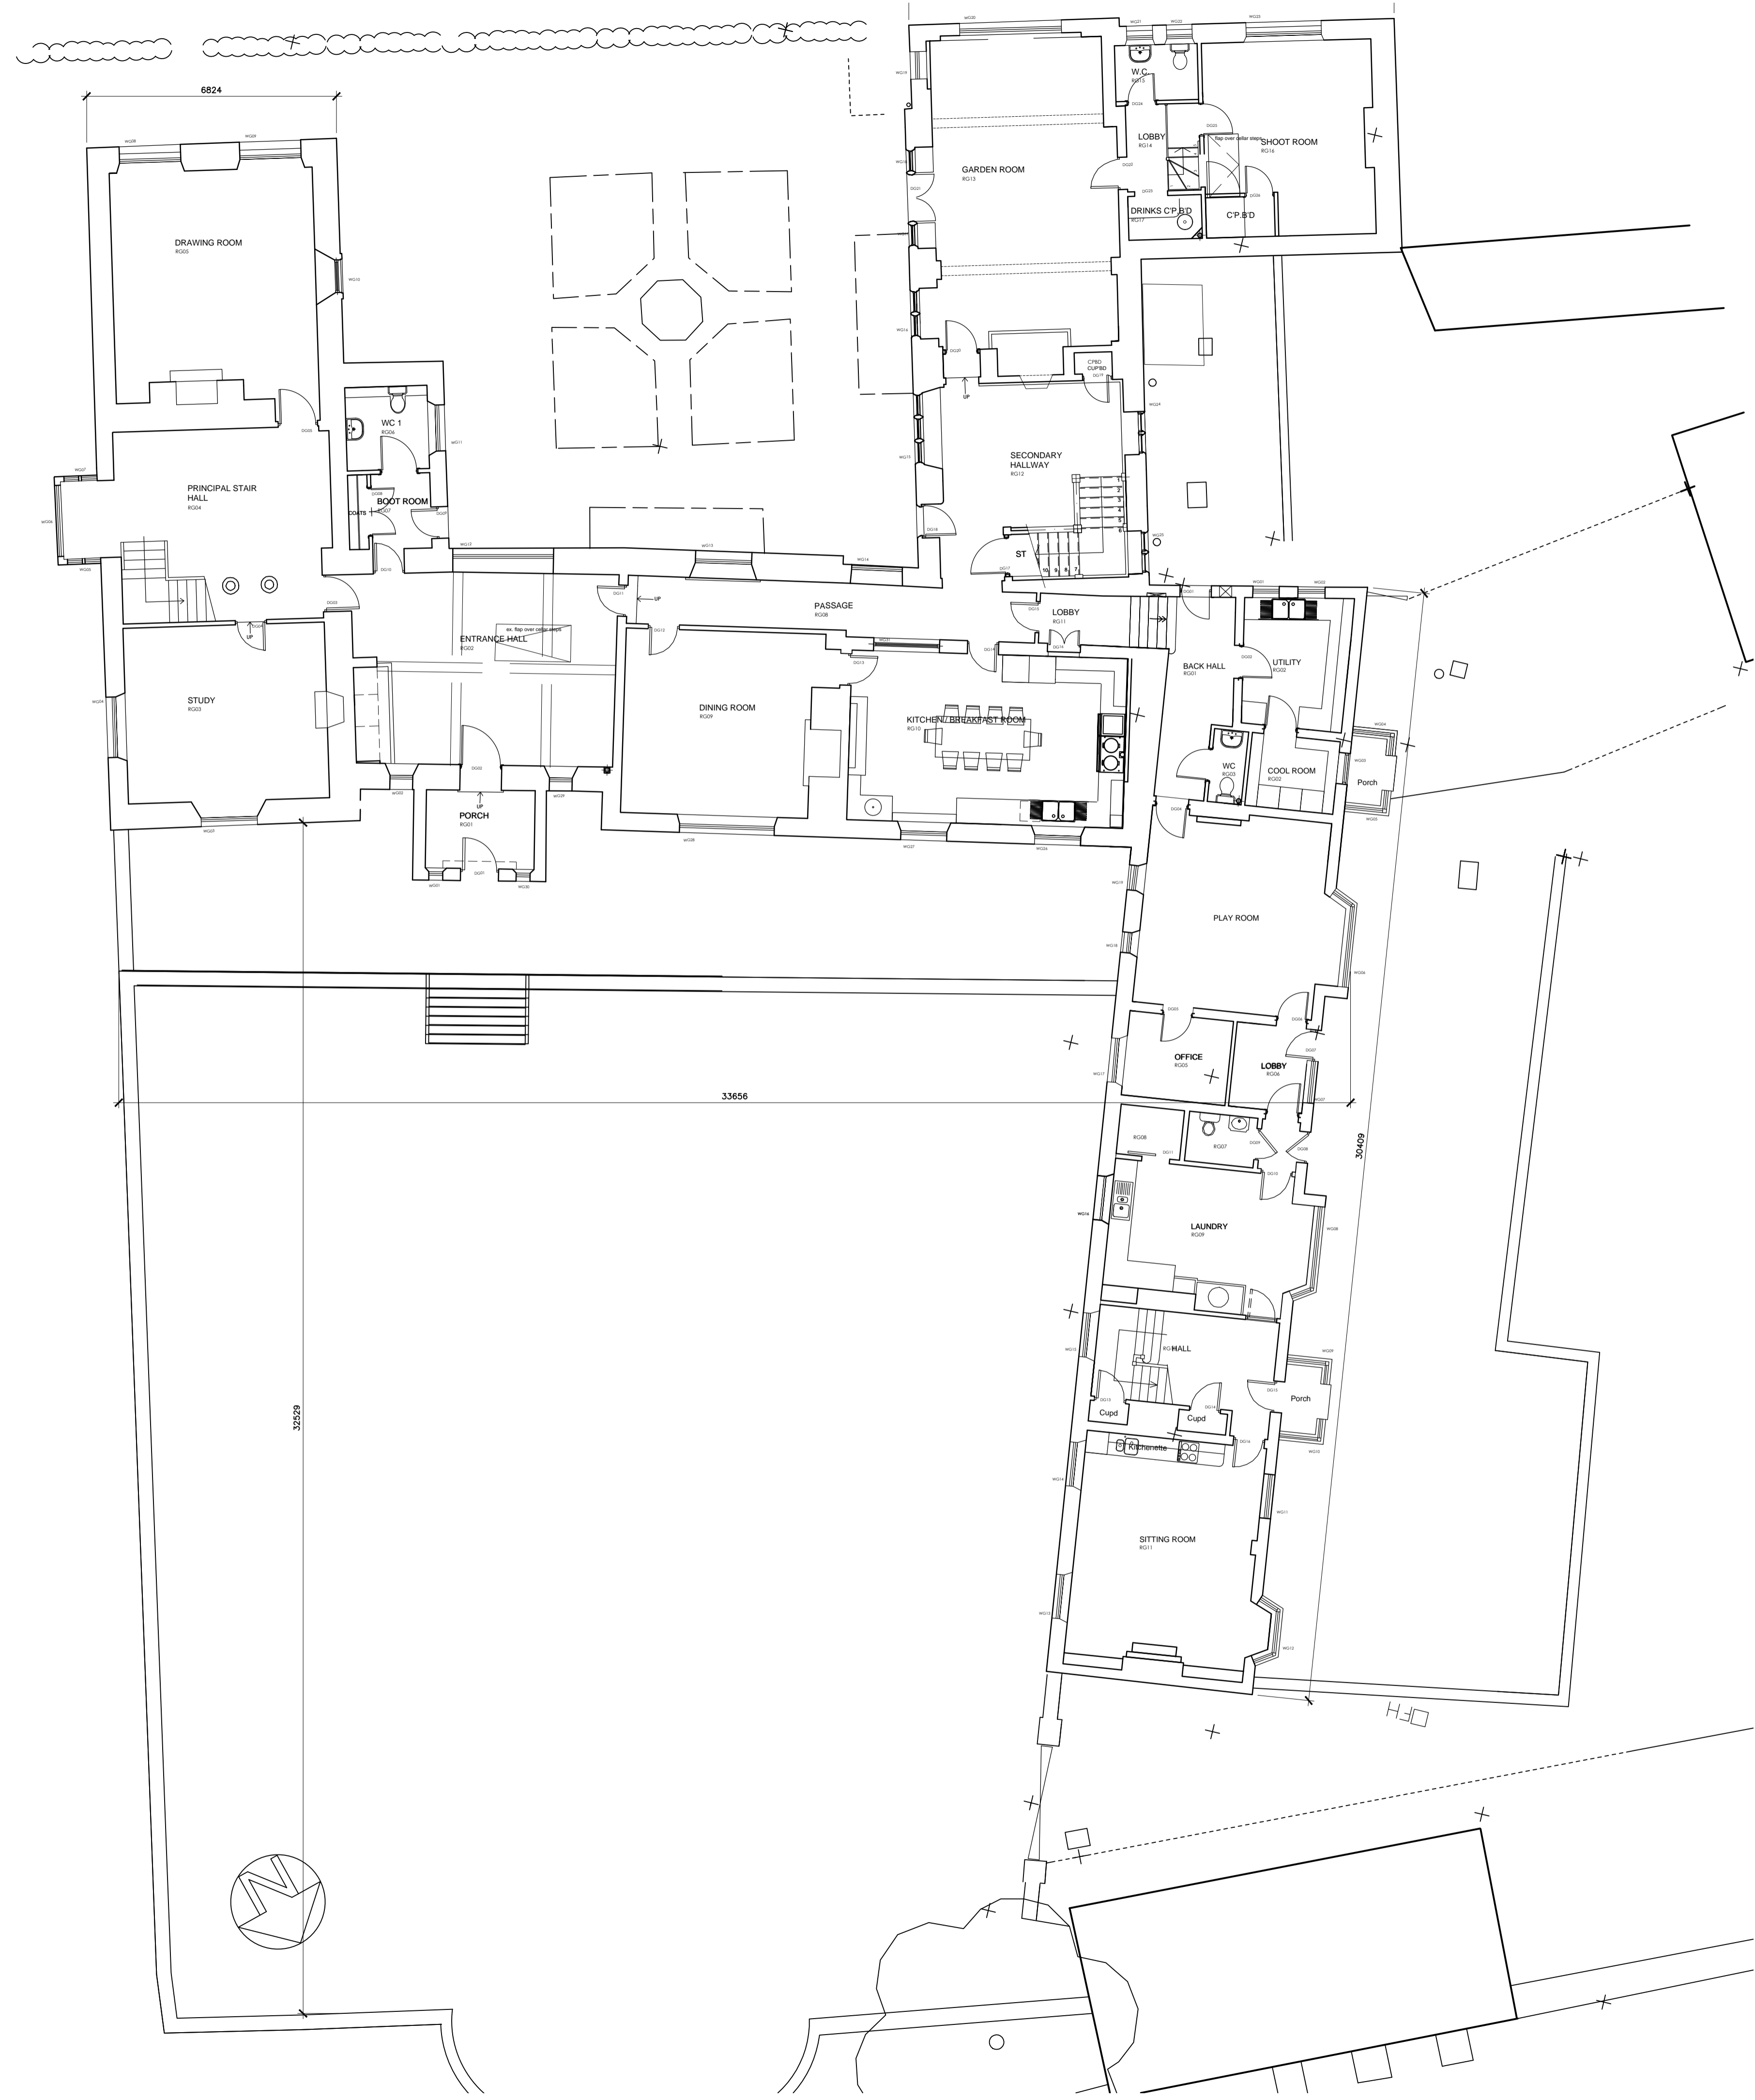


CELLAR
1:100

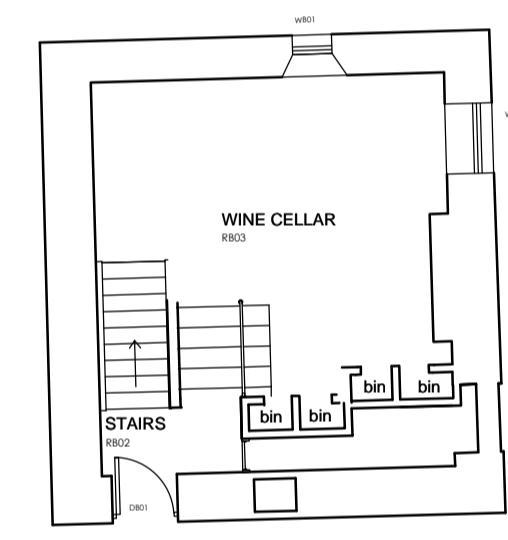

WINE CELLAR
1:100

GROUND FLOOR PLAN
1:100

 

PLANNING

paulbancroft architects

The Coach House | 80 South Road | Oundle | Peterborough | PE8 4BP
www.paulbancroftarchitects.com

Job Title
POLEBROOK HALL

Drawing Title
EXIST. GROUND & CELLAR FLOOR PLANS

Scale (A1)	Date	Drwg. No.	Revision
1:100	MAY 21	1366-02	

This drawing shall NOT be scaled other than for planning purposes. All dimensions to be verified on site. All working dimensions to be taken from site. All copyright reserved.

RIBA
Chartered Practice