


• FLOOR PLAN

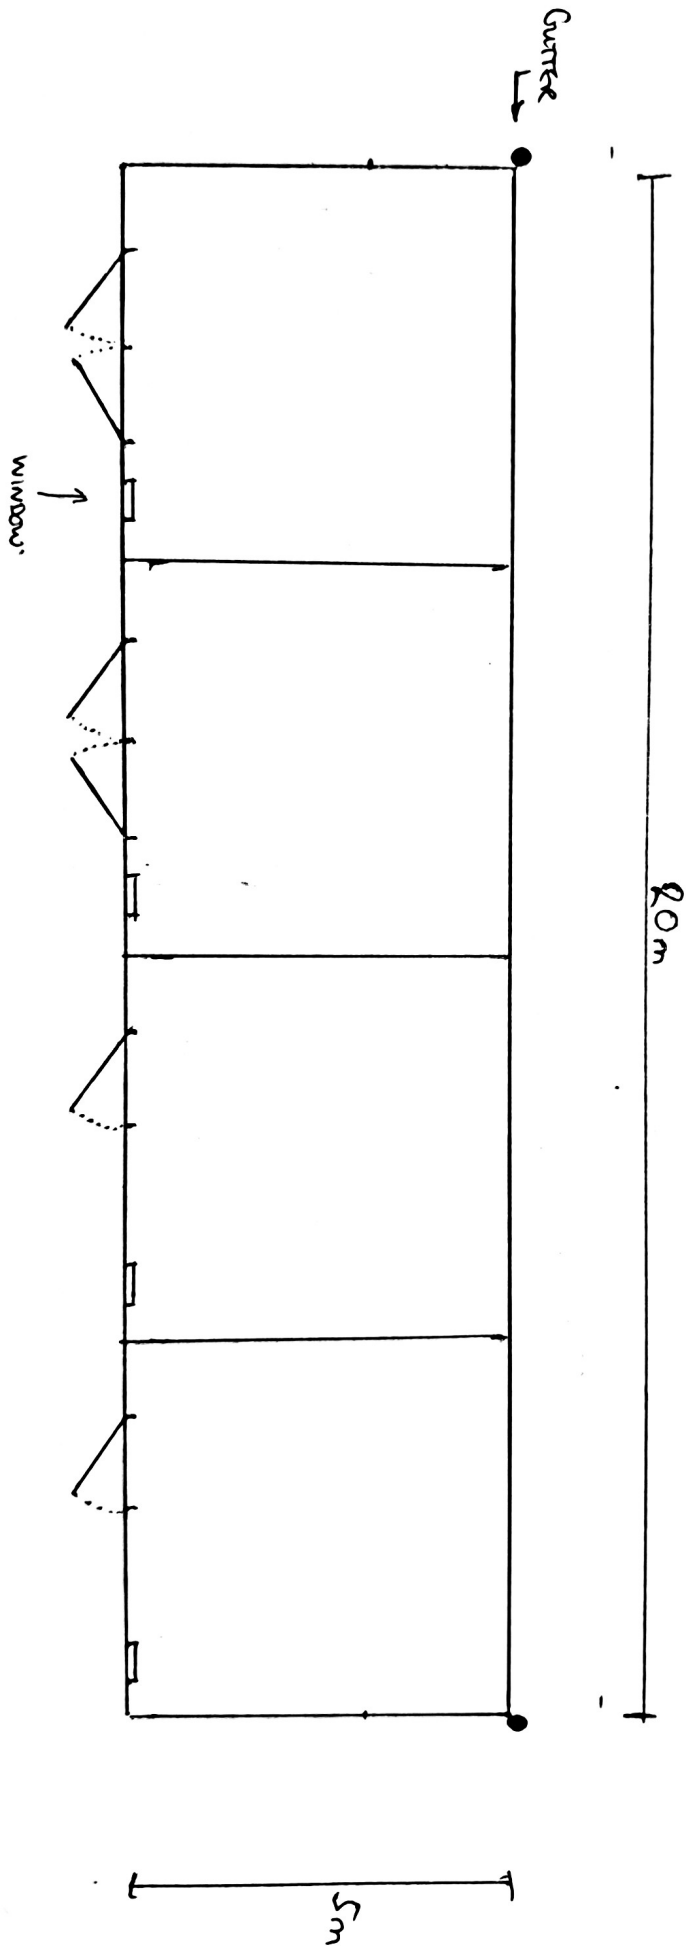

Scale 1:100

OUR REF 2021/1255
MARKHAM