




East Elevation

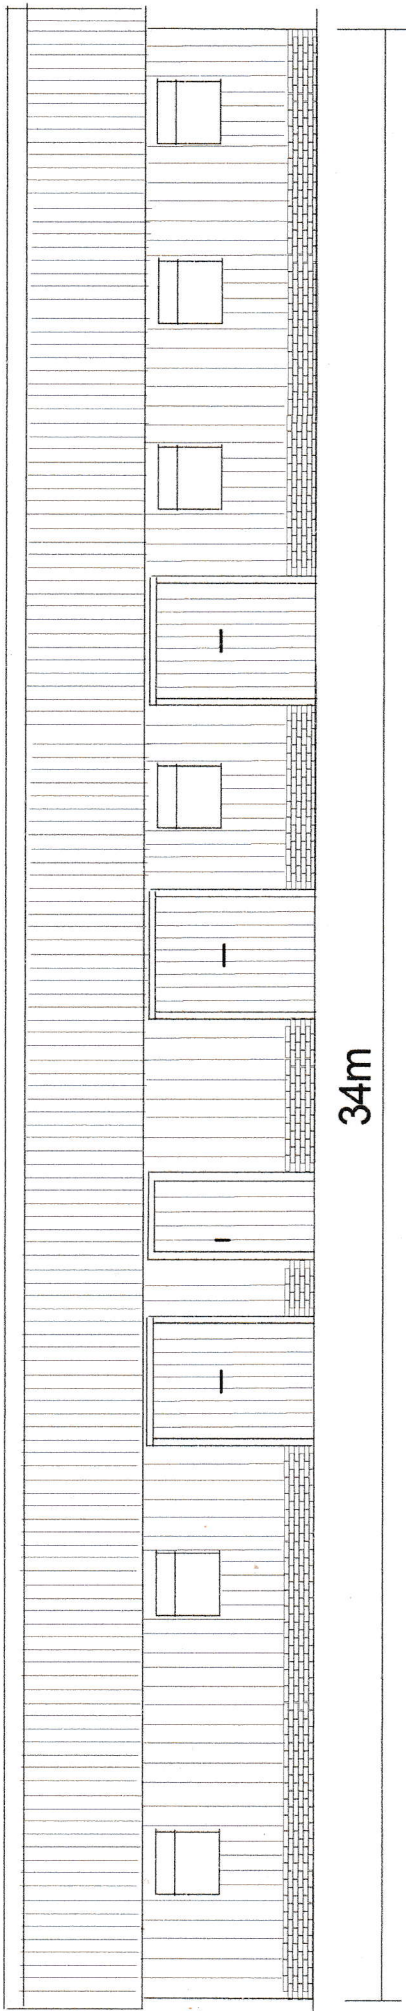


West Elevation

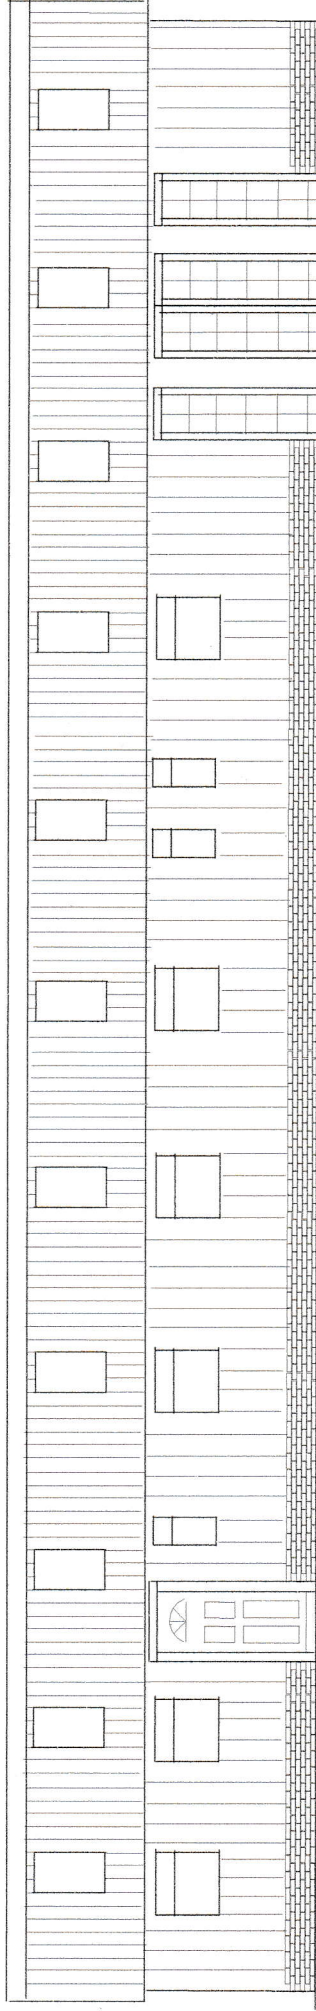

North Elevation

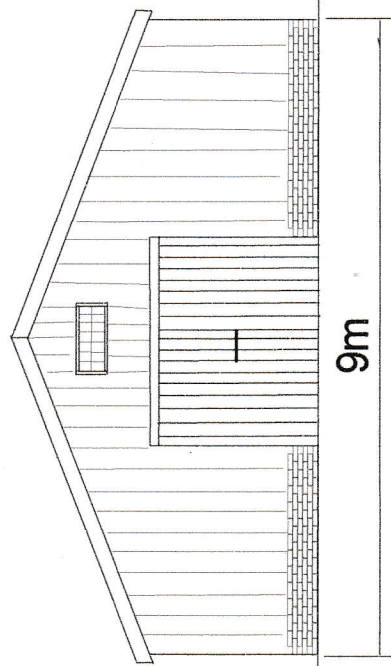

South Elevation

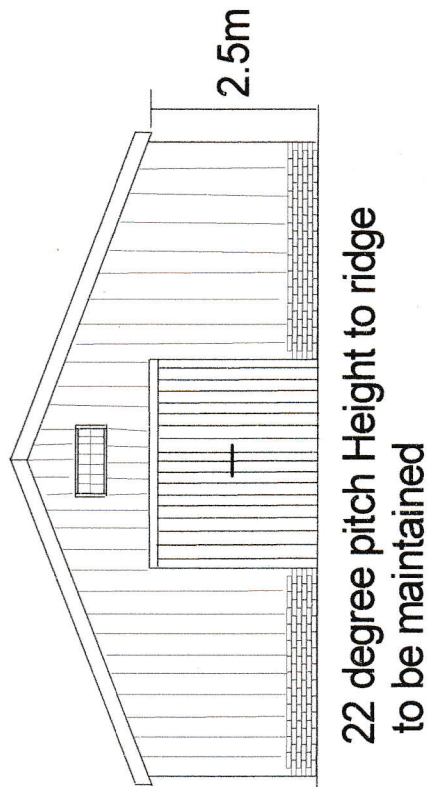

Durham Farm Cottage
Burgate Lane
Alpington
NR14 7NP

Drawing Number - DFC1