



1	2	3	4	5	6	7	8	9	10	METRES
	5	10	15	20	25	30				FEET

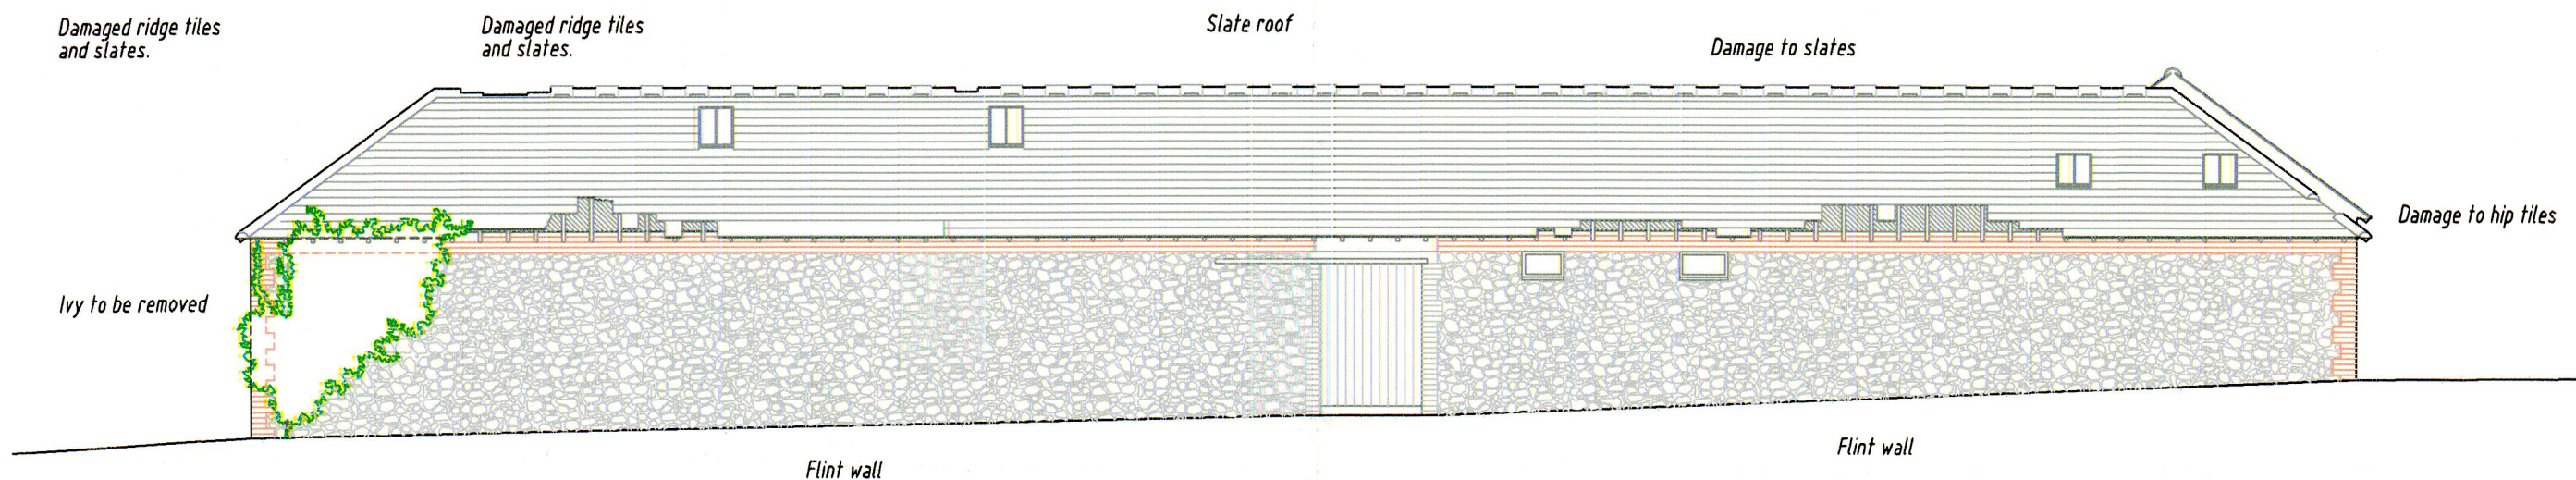

EXISTING SOUTH-WEST ELEVATION

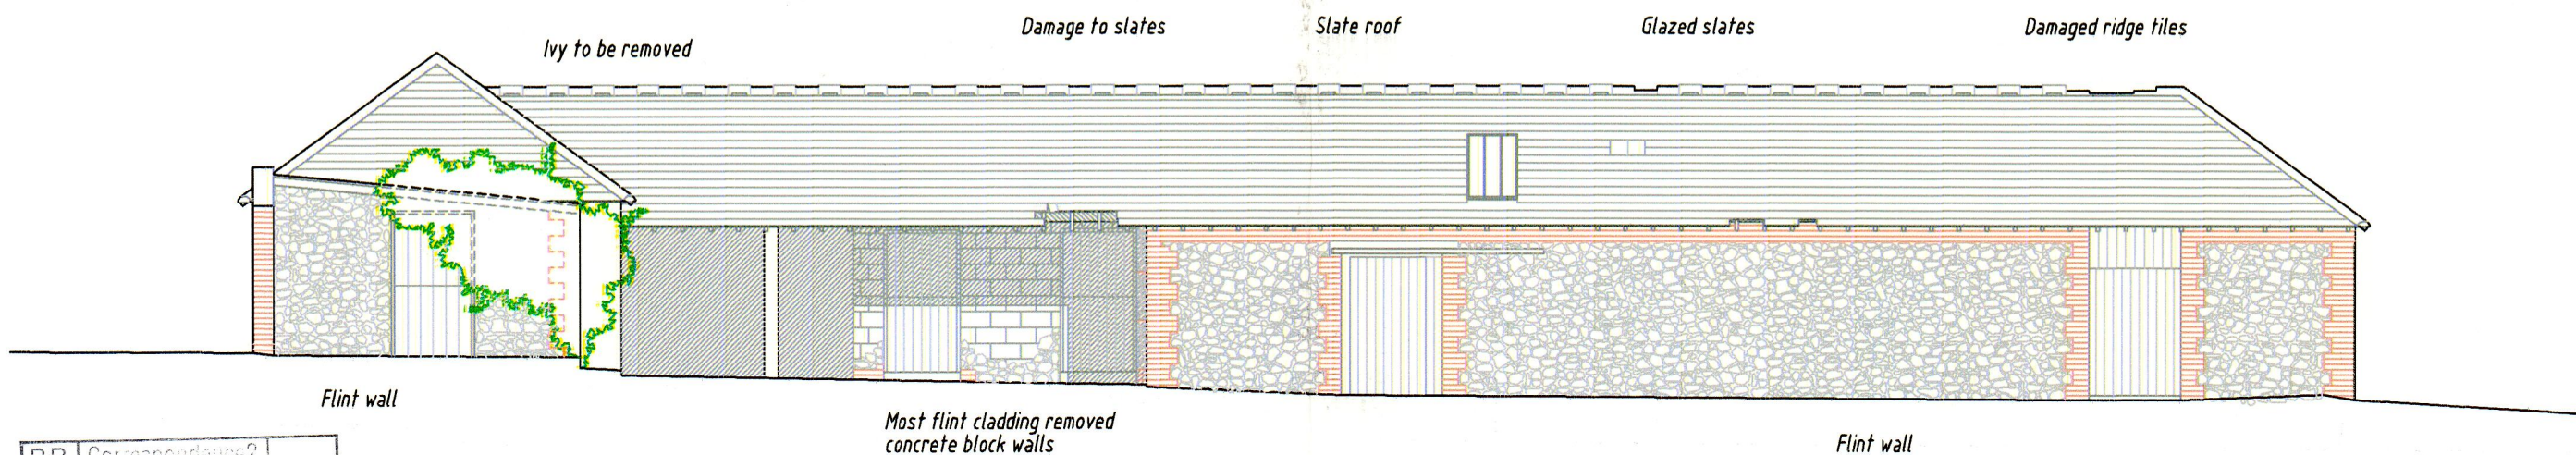

EXISTING SOUTH-WEST ELEVATION

P.R. Correspondence?	
REF:	
- 8 JUL 2021	init'l
CHQ. DET. £	
DRAWER	

WOODSELL FARM, HILLSIDE ROAD, STALISFIELD, FAVERSHAM, KENT ME13 0JF  
 EXISTING NORTH-EAST & SOUTH-WEST ELEVATIONS of STABLES  
 For ARTYSEA Ltd

SCALE: 1/100

DATE: February 2021

DRAWN:



*Affinis*  
 Garden and Building Design

DRAWING No
2005/33