



1	2	3	4	5	6	7	8	9	10	METRES
	5	10	15	20	25	30				FEET

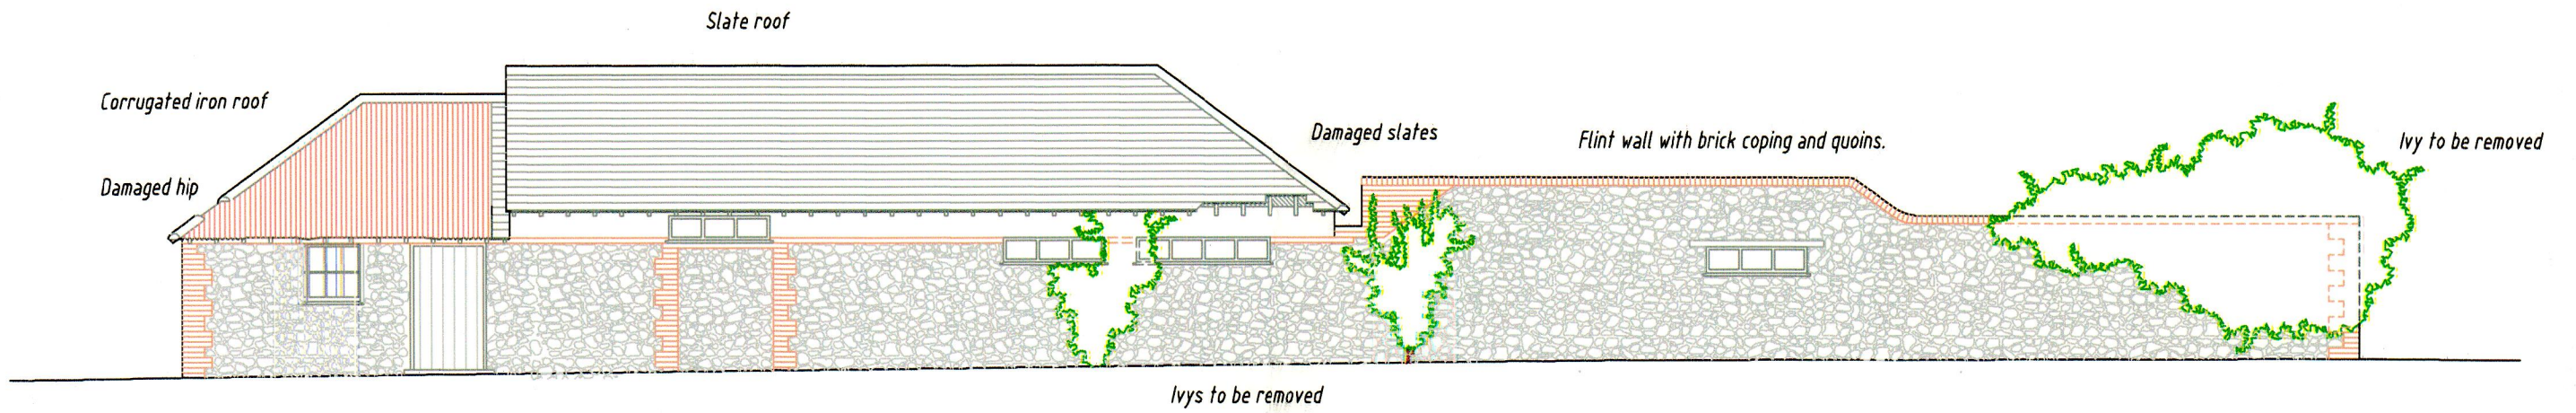

EXISTING NORTH-WEST ELEVATION

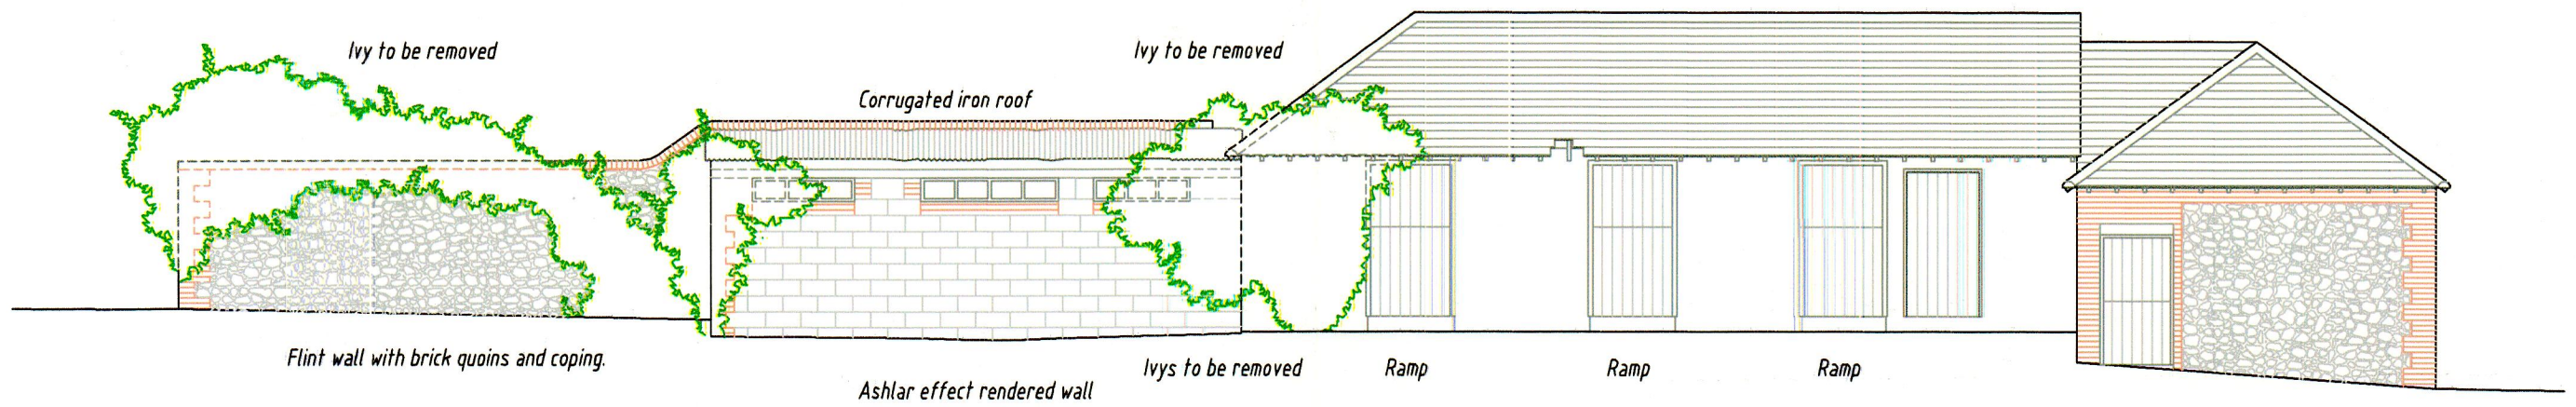

EXISTING SOUTH-EAST ELEVATION

P.R. Correspondence?
REF:
- 8 JUL 2021
CHO. DET. &
DRAWER

WOODSELL FARM, HILLSIDE ROAD, STALISFIELD, FAVERSHAM, KENT ME13 0JF
 EXISTING SOUTH-EAST & NORTH-WEST ELEVATIONS of STABLES
 For ARTYSEA Ltd

SCALE : 1/100

DATE : February 2021

DRAWN : [Signature]



Affinis
 Garden and Building Design

DRAWING No
2005/32