


1	2	3	4	5	6	7	8	9	10	METRES
	5	10	15	20	25	30				FEET

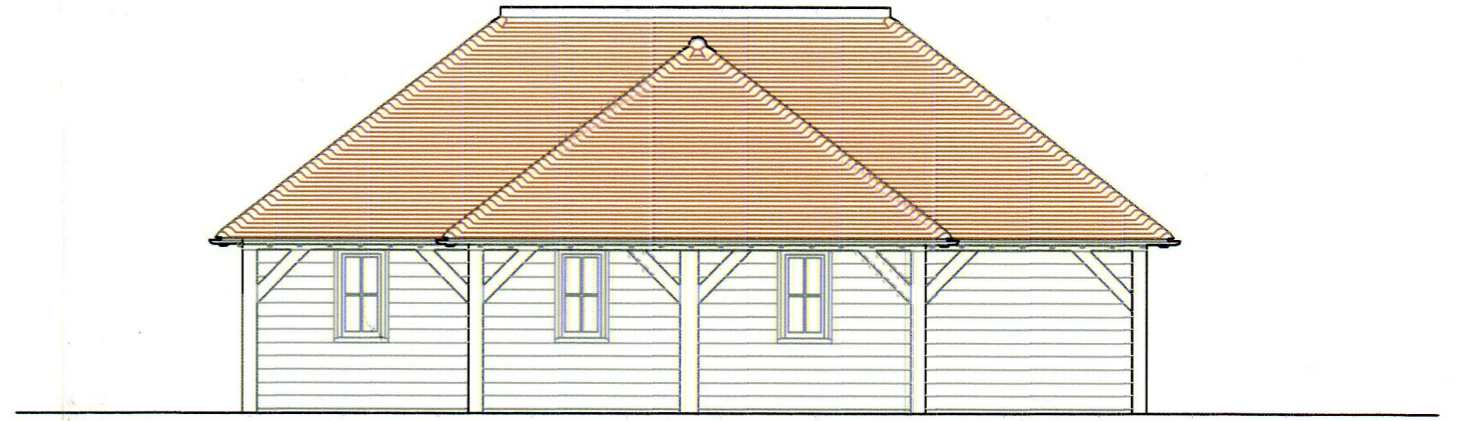


SOUTH-WEST ELEVATION




NORTH-WEST ELEVATION

The Wagon Lodge oak-framed structure to be emphasised with new oak posts, head beams and principal roof timbers as necessary. New wether boarding and double glazed timber joinery to be set back behind the face of the oak structure. New hand-made plain clay roof tiles.

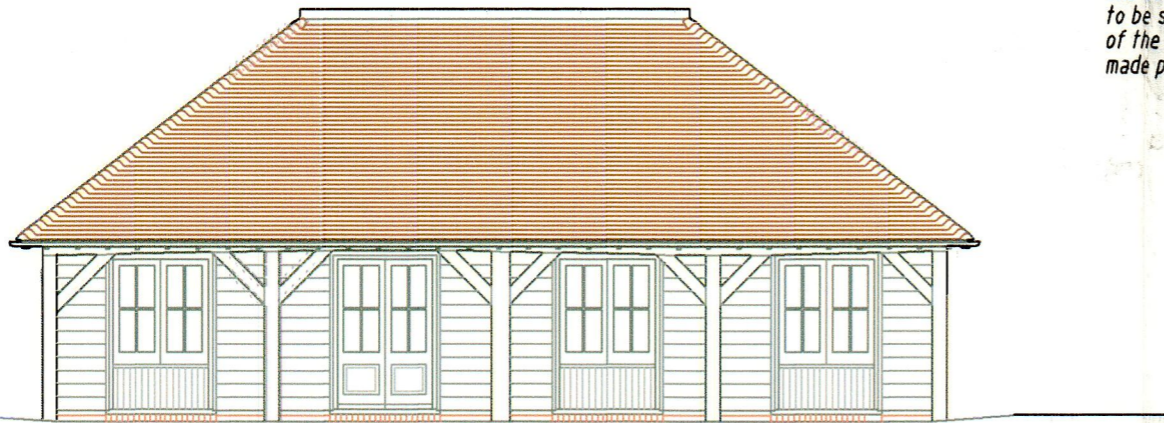

SOUTH-EAST ELEVATION

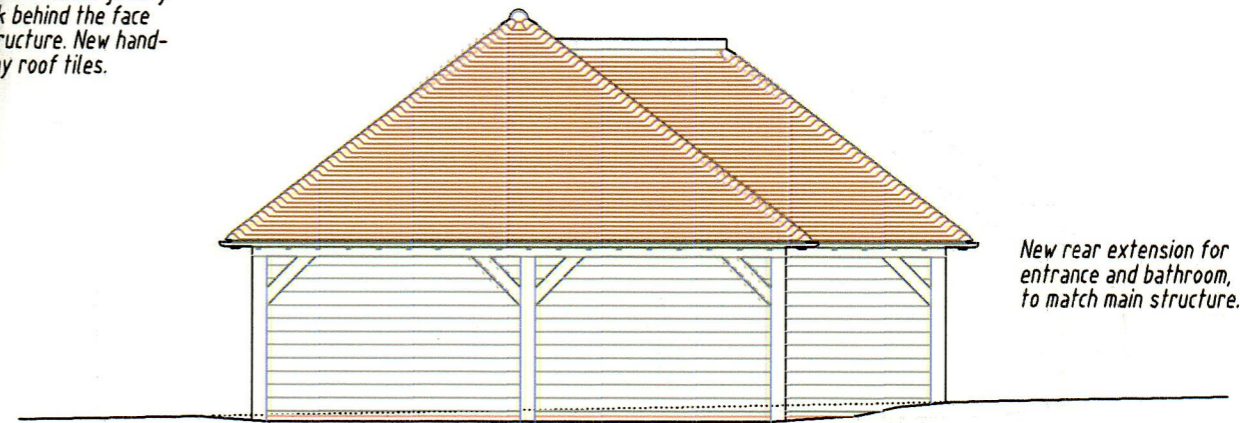

New rear extension for entrance and bathroom, to match main structure.

NORTH-EAST ELEVATION

P.R.I. Correspondence?	
REF:	
- 8 JUL 2021	Init'l
CHQ. DET. &	
DRAWER	

WOODSELL FARM, HILLSIDE ROAD, STALISFIELD, FAVERSHAM, KENT ME13 0JF
 PROPOSED ELEVATIONS of WAGON LODGE
 For ARTYSEA Ltd

SCALE: 1/100

DATE: May 2021

DRAWN: [Signature]



Affinis
 Garden and Building Design

DRAWING No
 2005/37