



1	2	3	4	5	6	7	8	9	10	METRES
	5	10	15	20	25	30				FEET

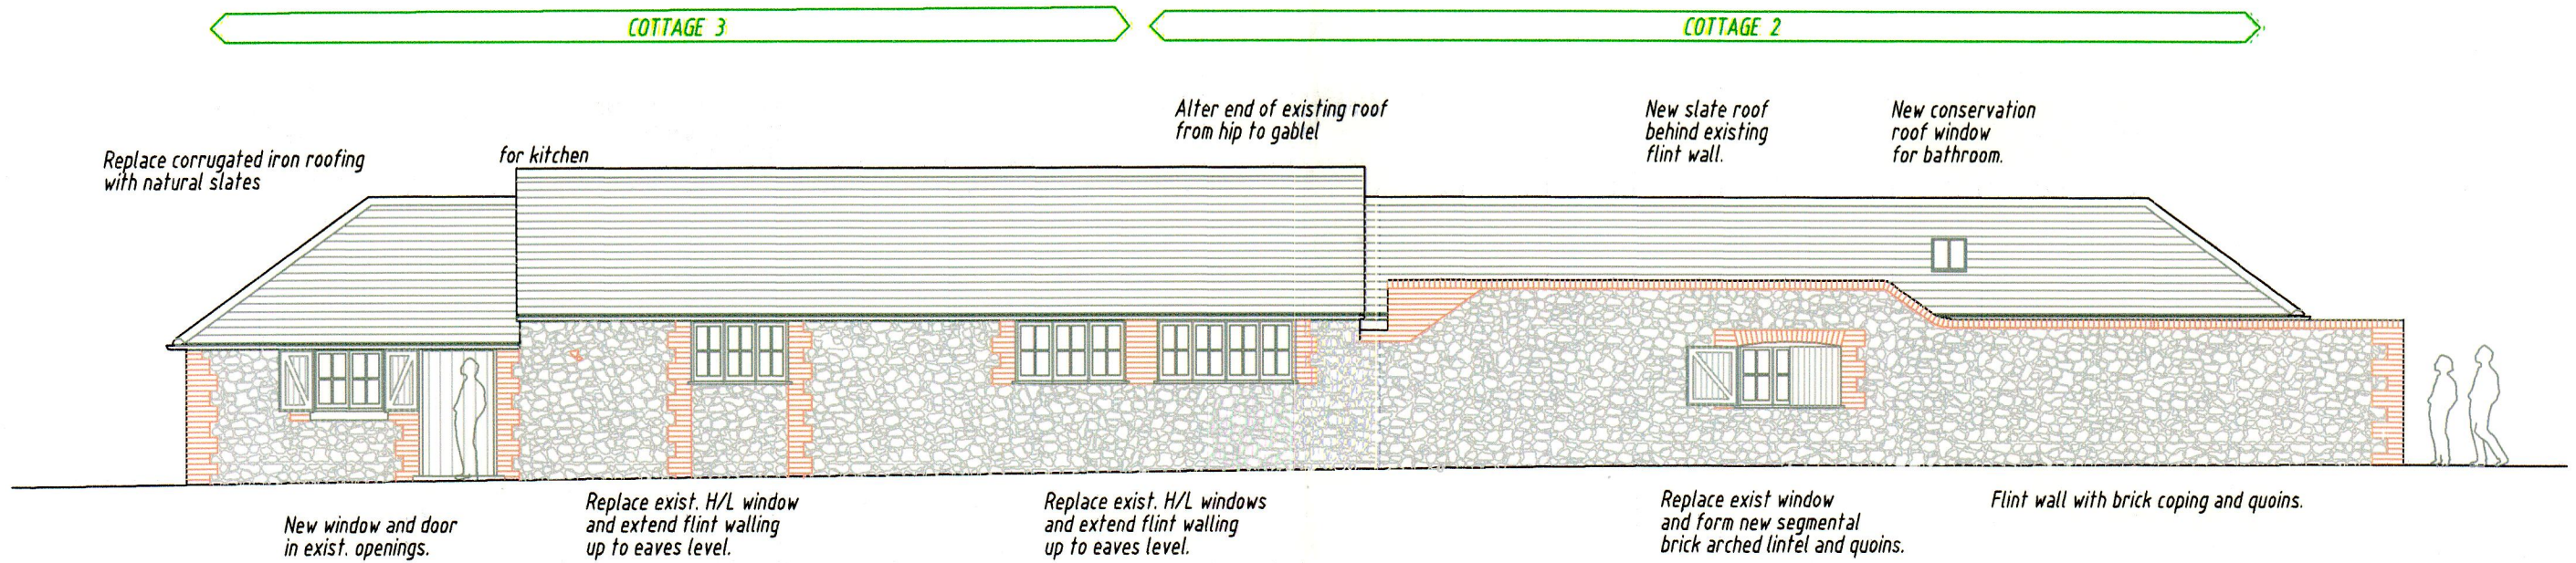

PROPOSED NORTH-WEST ELEVATION

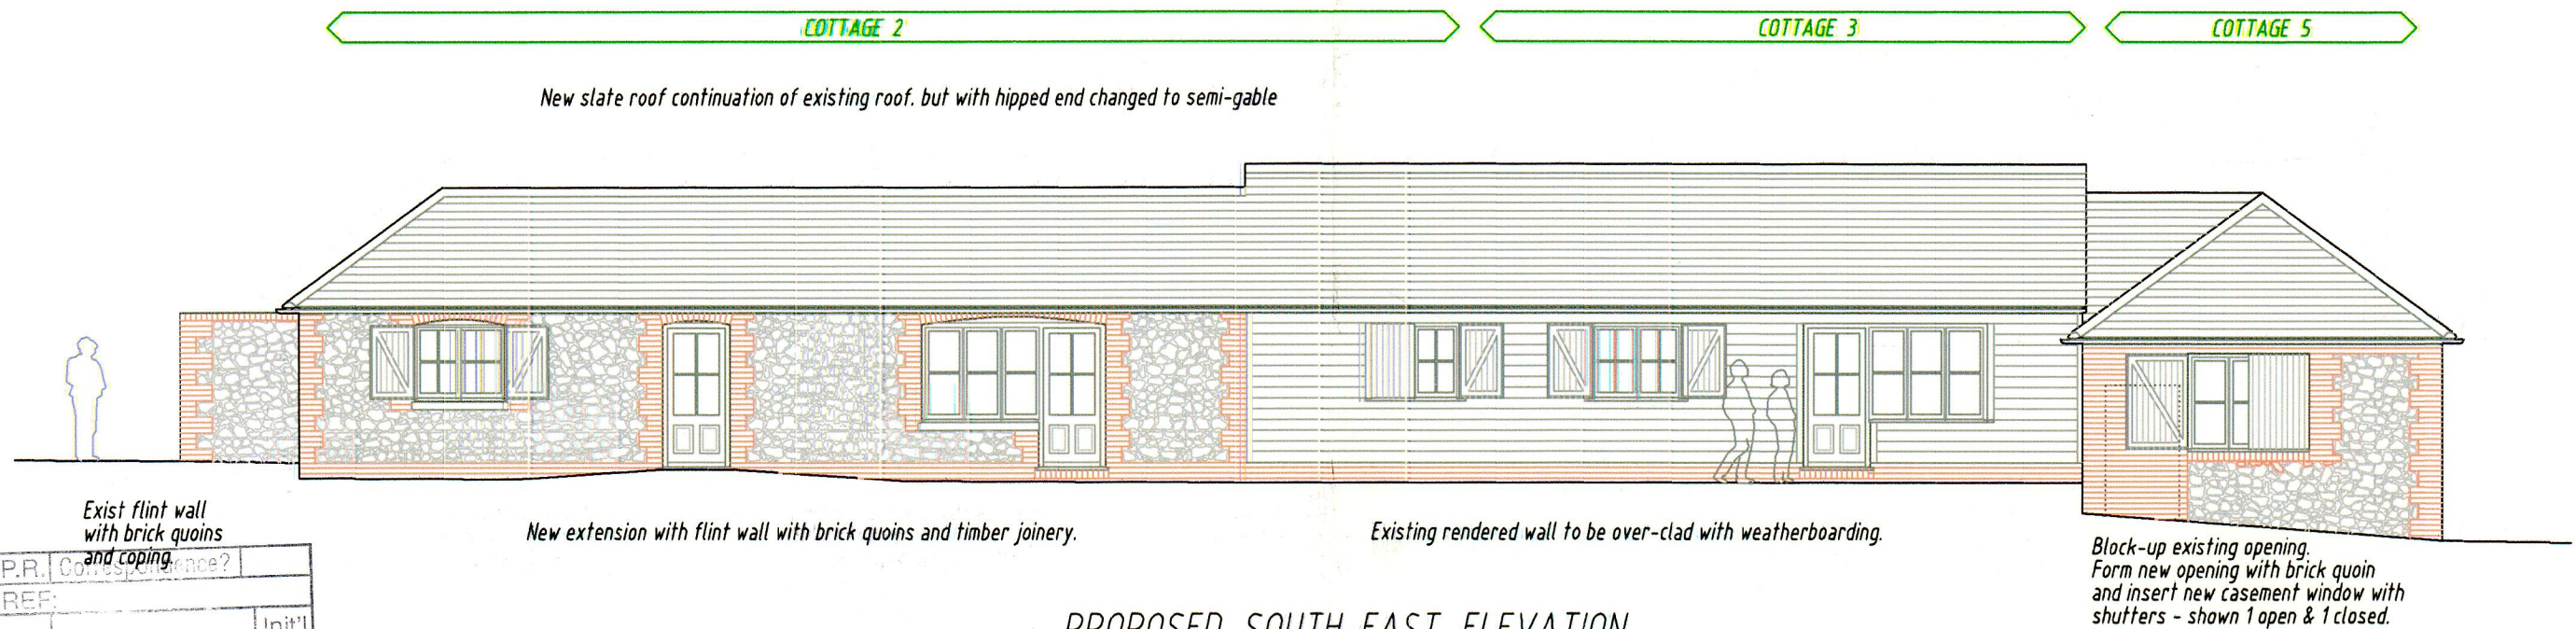

PROPOSED SOUTH-EAST ELEVATION

P.R. Cores/Stage?	
REF:	Init'l
- 8 JUL 2021	
CHK. DET. S	
DRAWN	

WOODSELL FARM, HILLSIDE ROAD, STALISFIELD, FAVERSHAM, KENT ME13 0JF  
 PROPOSED SOUTH-EAST & NORTH-WEST ELEVATIONS of HO;IDAY COTTAGES  
 For ARTYSEA Ltd

SCALE: 1/100

DATE: March 2021

DRAWN: [Signature]



DRAWING No  
2005/35