




Notes:
 Do Not Scale. Use only figured dimensions.
 All dimensions to be checked on site prior to construction.
 Any discrepancies to be notified to the architect.

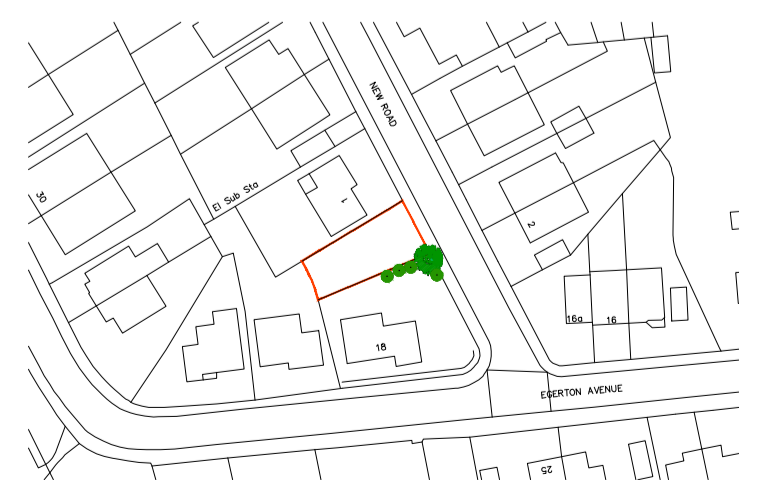

PROPOSED SITE PLAN SCALE 1:200

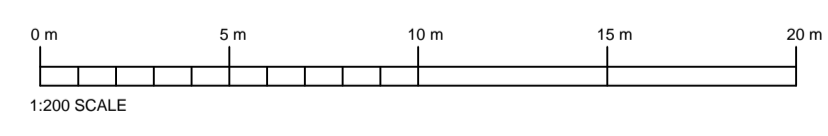

LOCATION PLAN SCALE 1:1250

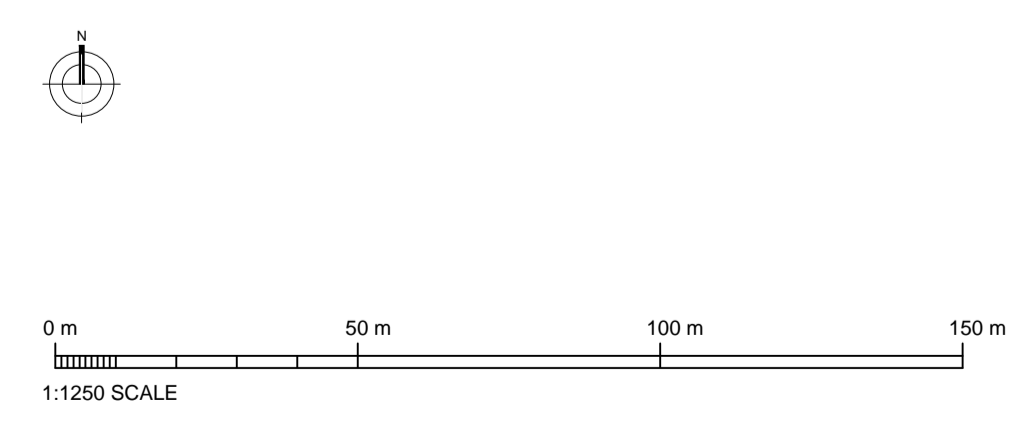

PLANNING

Client
 Mr. Fredrick Ford

Project
 Land adjoining 1 New Road
 Hextable
 Swanley
 BR8 7LS

HASKINS
 DESIGNS LTD.
 St Mary's Road, Swanley, Kent, BR8 7BU.
 Phone: 07802 182202
 info@haskinsdesigns.co.uk Website: haskinsdesigns.co.uk

Title
 Proposed Location Plan
 Proposed Site Plan

Project No.
139

Scale
 As shown

Drawn
 MH

Check
 JH

Drawing No.
 139 PD-02

Revision

Date
 Feb 2021

Rev	Date	Comments	Rev	Date	Comments