






Proposed Rear Elevation

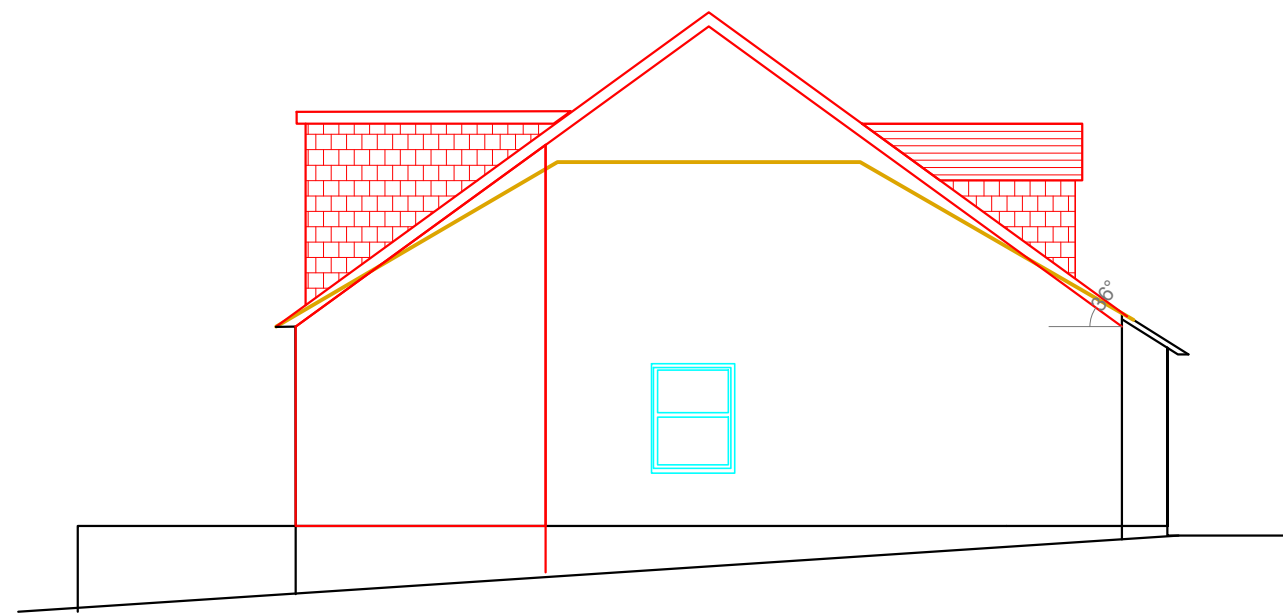


Proposed Side Elevation

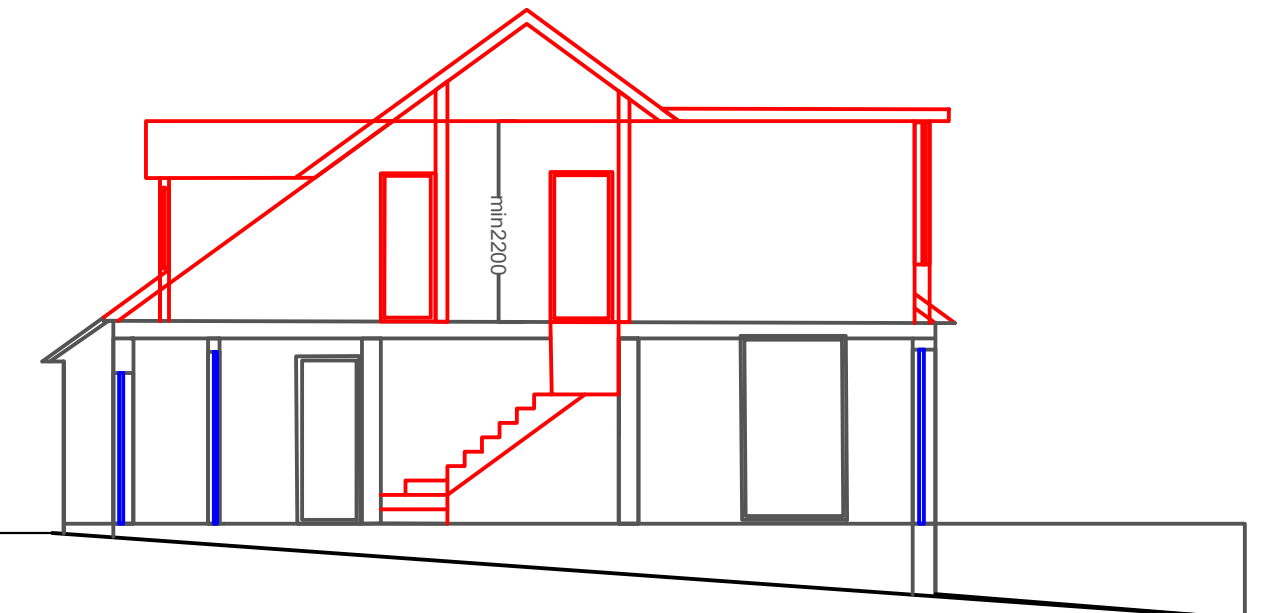

Sectional View

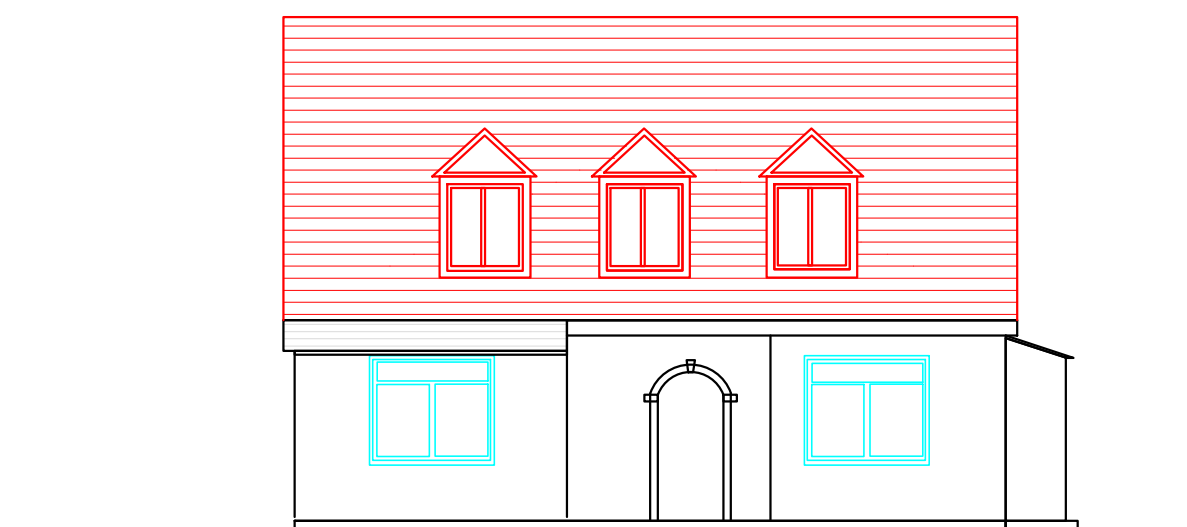

Proposed Front Elevation

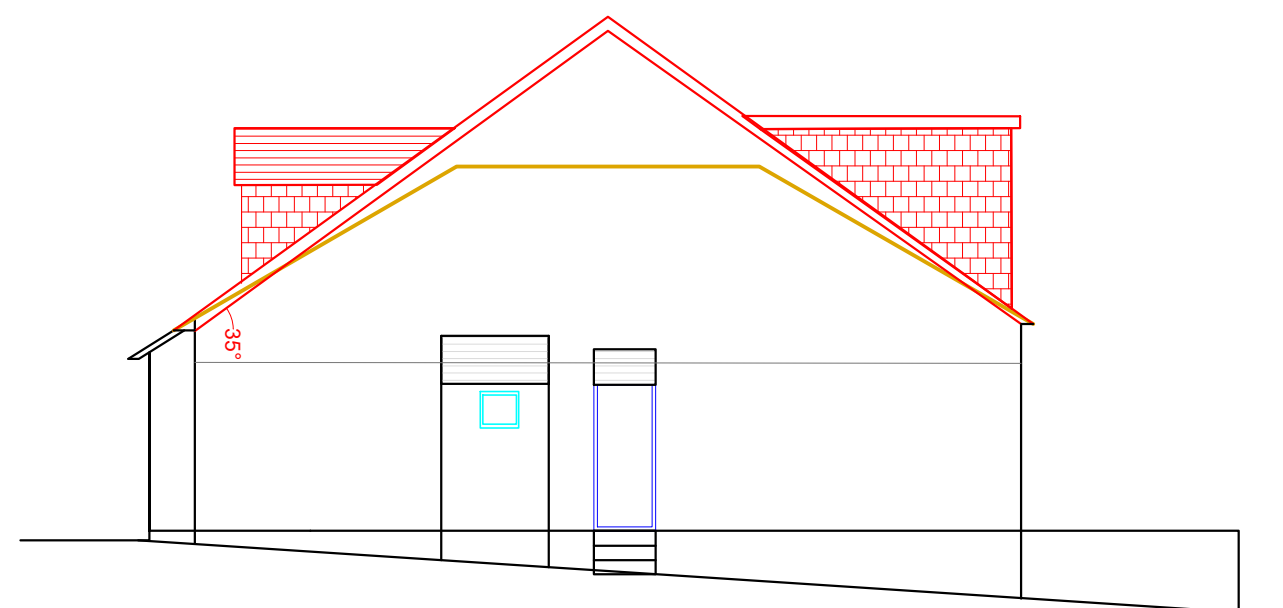

Prposed Side Elevation



PROJECT 19 Heathwood Garden BR 8 7HL	
Title Proposed Elevations and Sectional view	
Scale 1:100 all measurements in mm — To be Demolished — Proposed	
Drawn By: Sabitha Sutrave Phone no. 07746961274	Date June 2020 Dwg Ref: 19 heathwood-Ex-Elev