

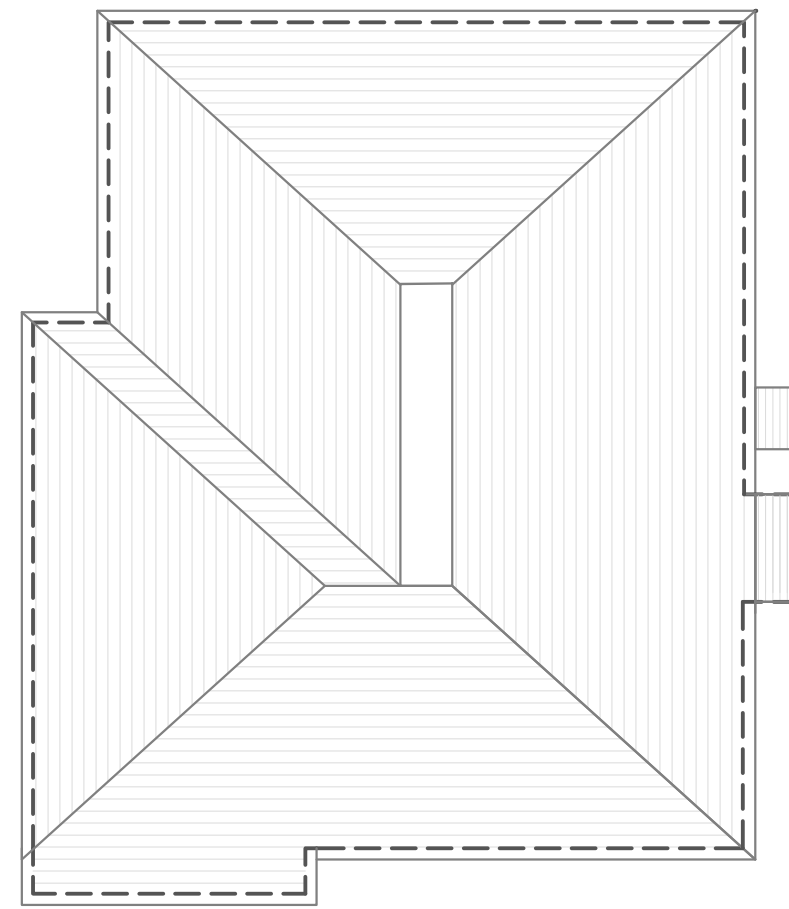


Existing Ground Floor Plan

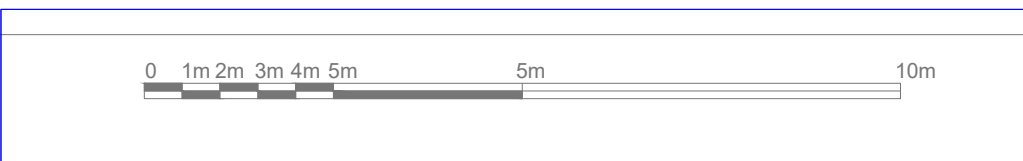

Existing Roof Floor Plan

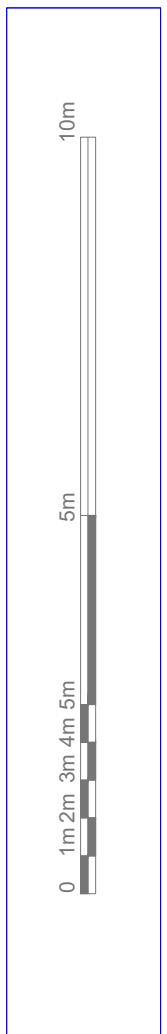

PROJECT 19 Heathwood Garden BR 8 7HL	
Title Existing Plans	
Scale 1:100 all measurements in mm To be Demolished Proposed	
Drawn By: Sabitha Sutrave Phone no. 07746961274	Date June 2020 Dwg Ref: 19 heathwood-Ex-Plans