



Existing Ground Floor Plan

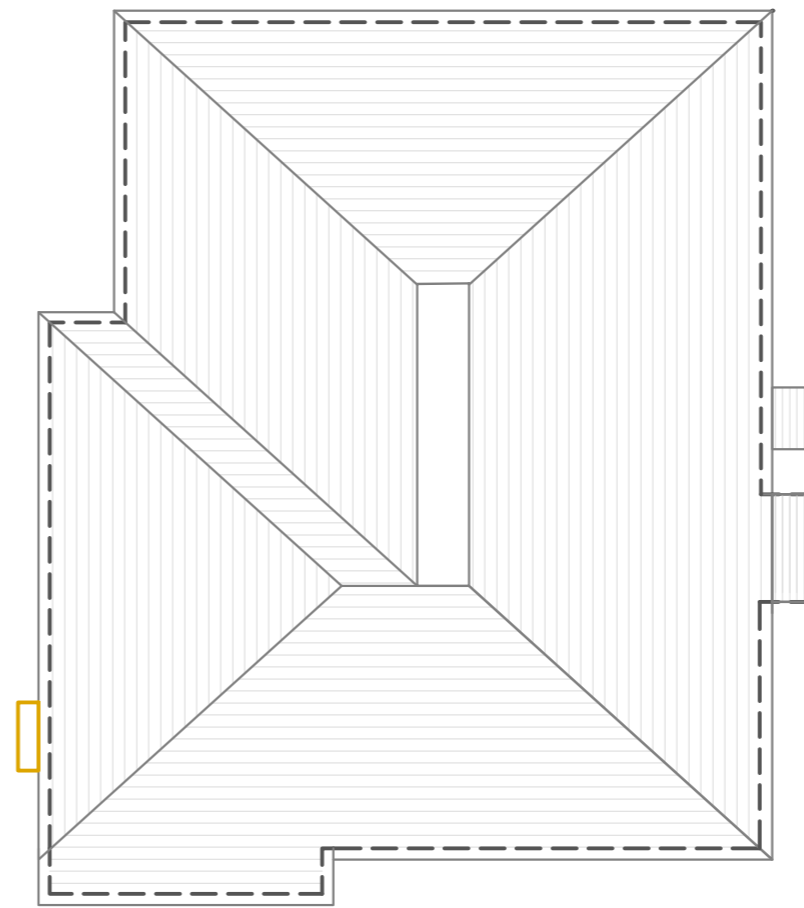

Existing Roof Floor Plan

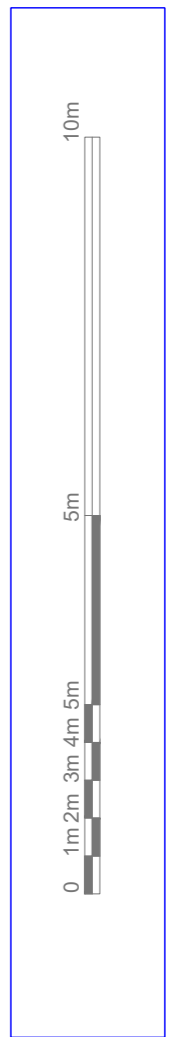


PROJECT
19 Heathwood Garden BR 8 7HL

Title
Existing Plans

Scale 1:100

all measurements in mm
— To be Demolished
— Proposed

 

Drawn By:
Sabitha Sutrave
Phone no. 07746961274

Date
June 2020
Dwg Ref:
19 heathwood-Ex-Plans