



Existing Front Elevation




Existing Side Elevation

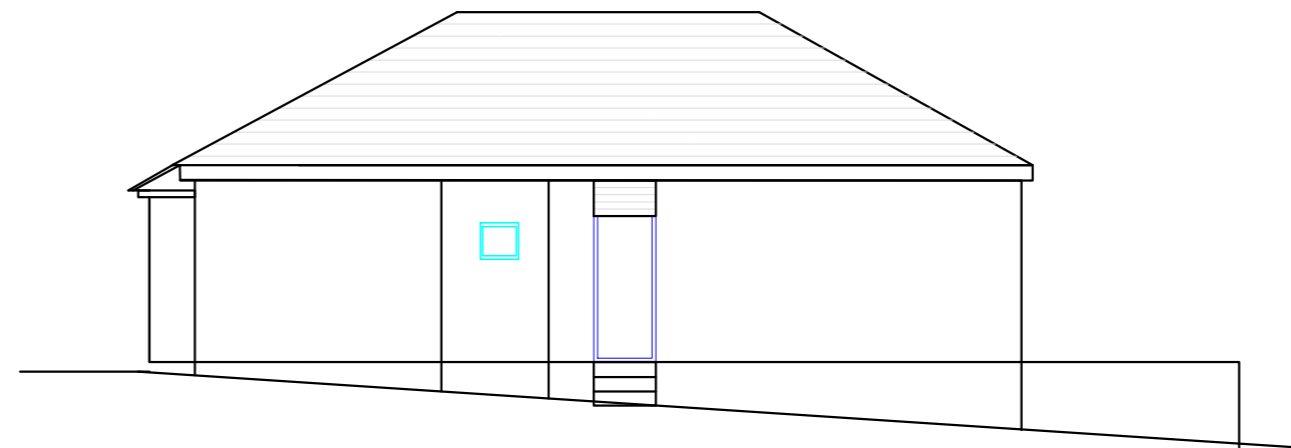

Existing Rear Elevation

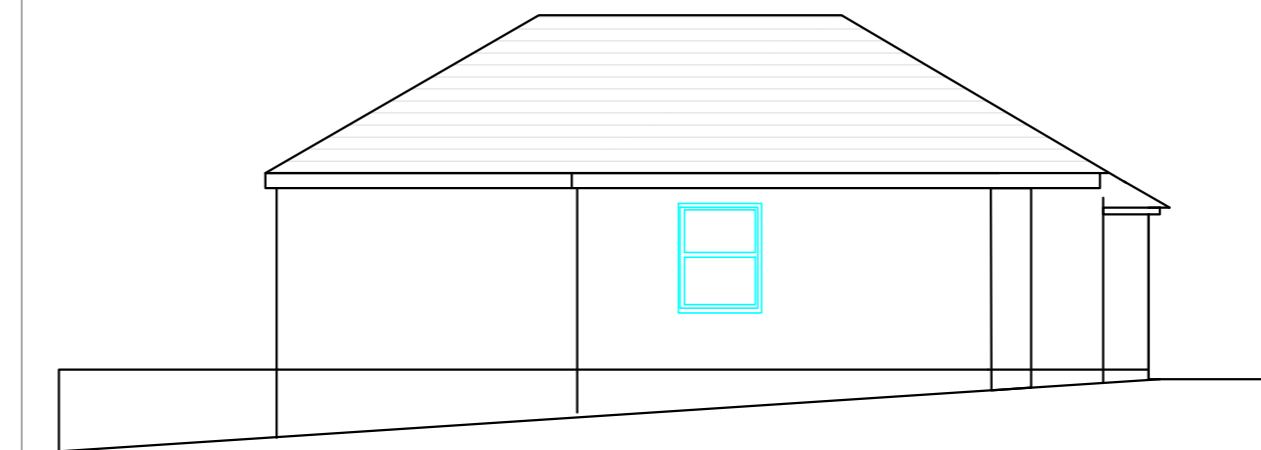

Existing Side Elevation

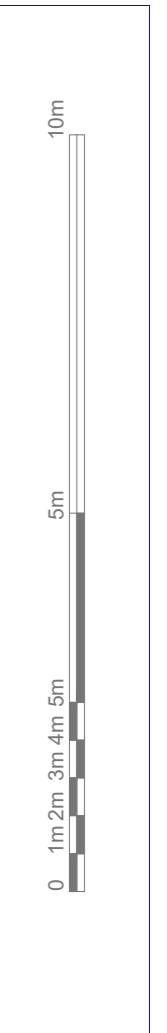

PROJECT
19 Heathwood Garden BR 8 7HL

Title
Existing Elevations and Section

Scale 1:100

all measurements in mm
To be Demolished
Proposed



Drawn By:
Sabitha Sutrave
Phone no. 07746961274

Date
June 2020
Dwg Ref:
19 heathwood-Ex-Elev