




Existing Front Elevation

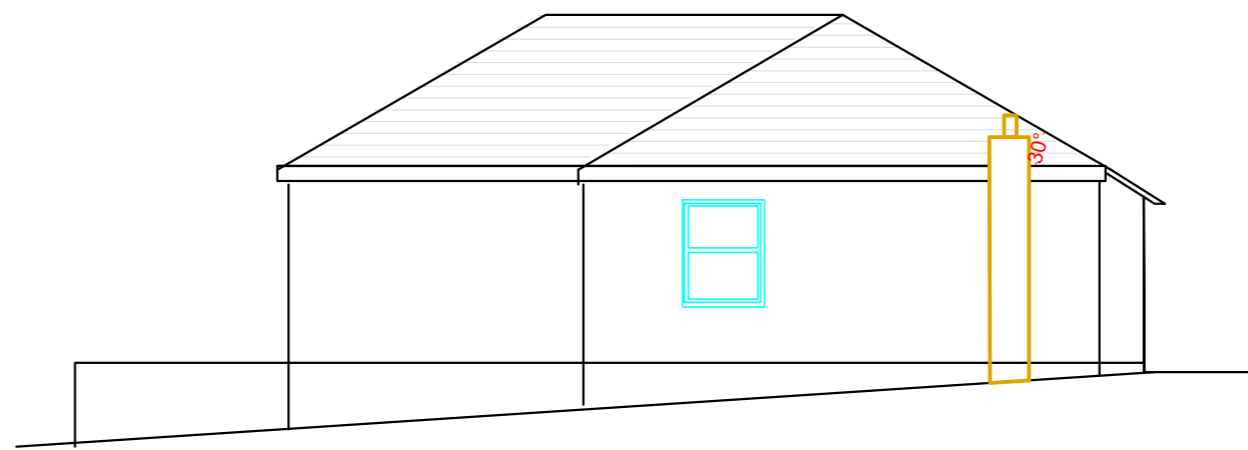


Existing Side Elevation

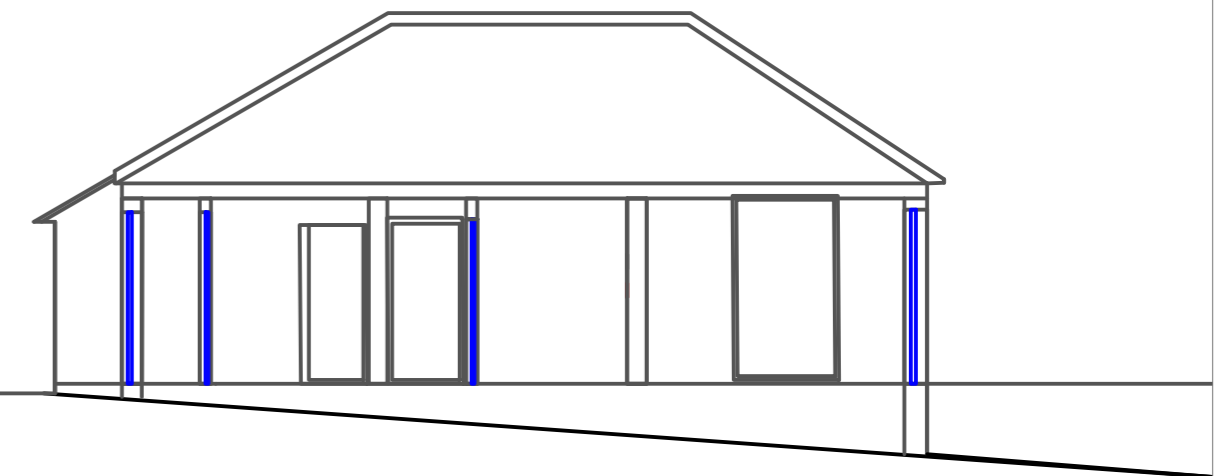

Sectional View

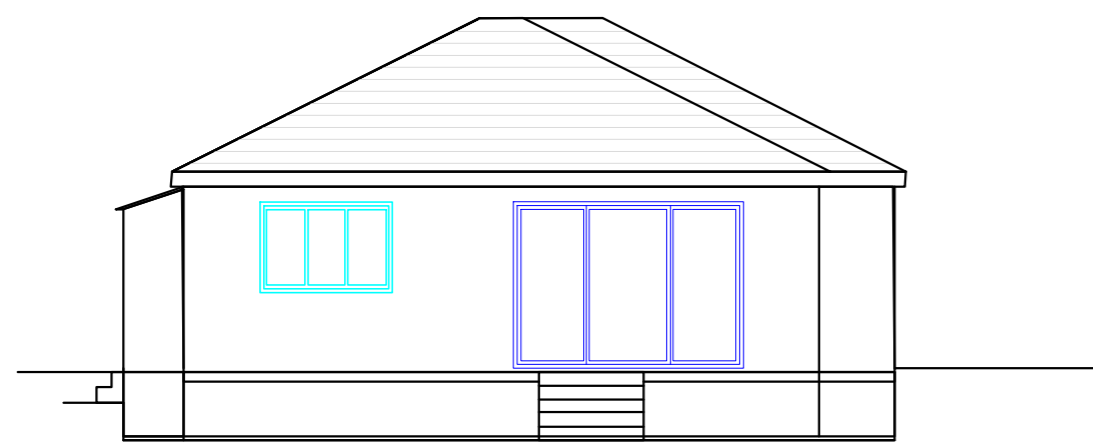

Existing Rear Elevation

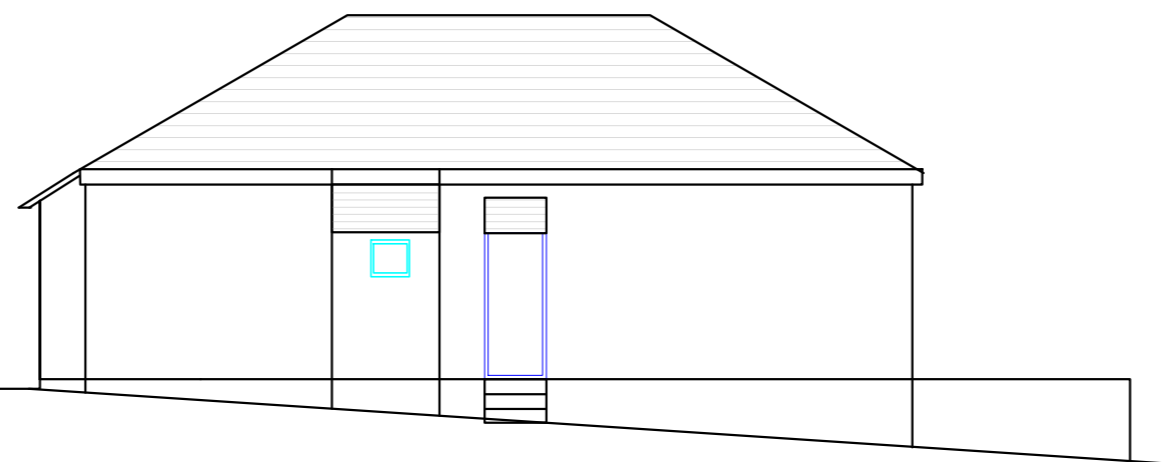

Existing Side Elevation

| | |
|---|---|
| PROJECT 19 Heathwood Garden BR 8 7HL | |
| Title Existing Elevations and Section | |
| Scale 1:100 all measurements in mm To be Demolished Proposed | |
| Drawn By: Sabitha Sutrave Phone no. 07746961274 | Date June 2020 Dwg Ref: 19 heathwood-Ex-Elev |

